



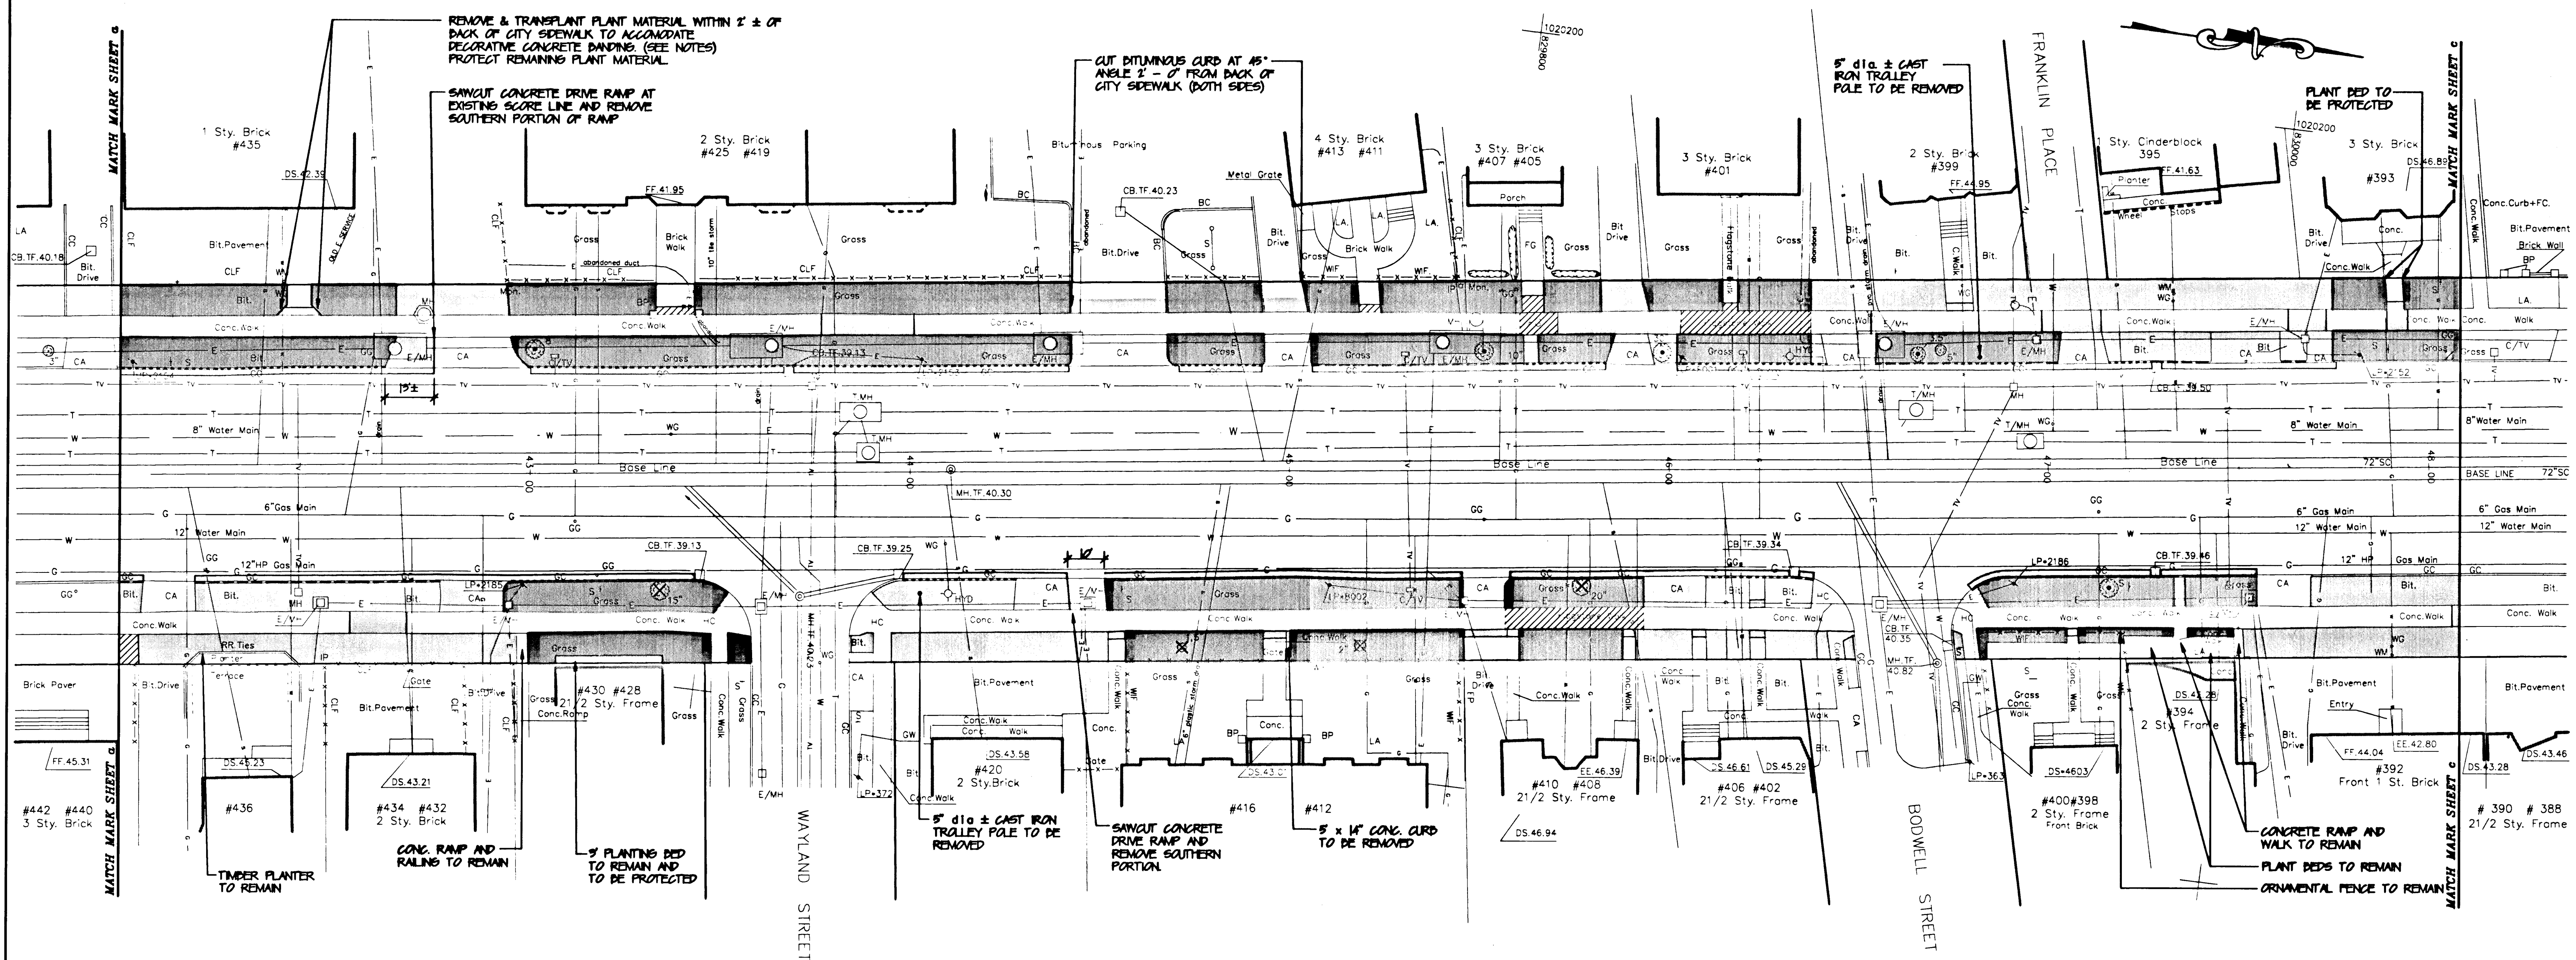

LEGEND

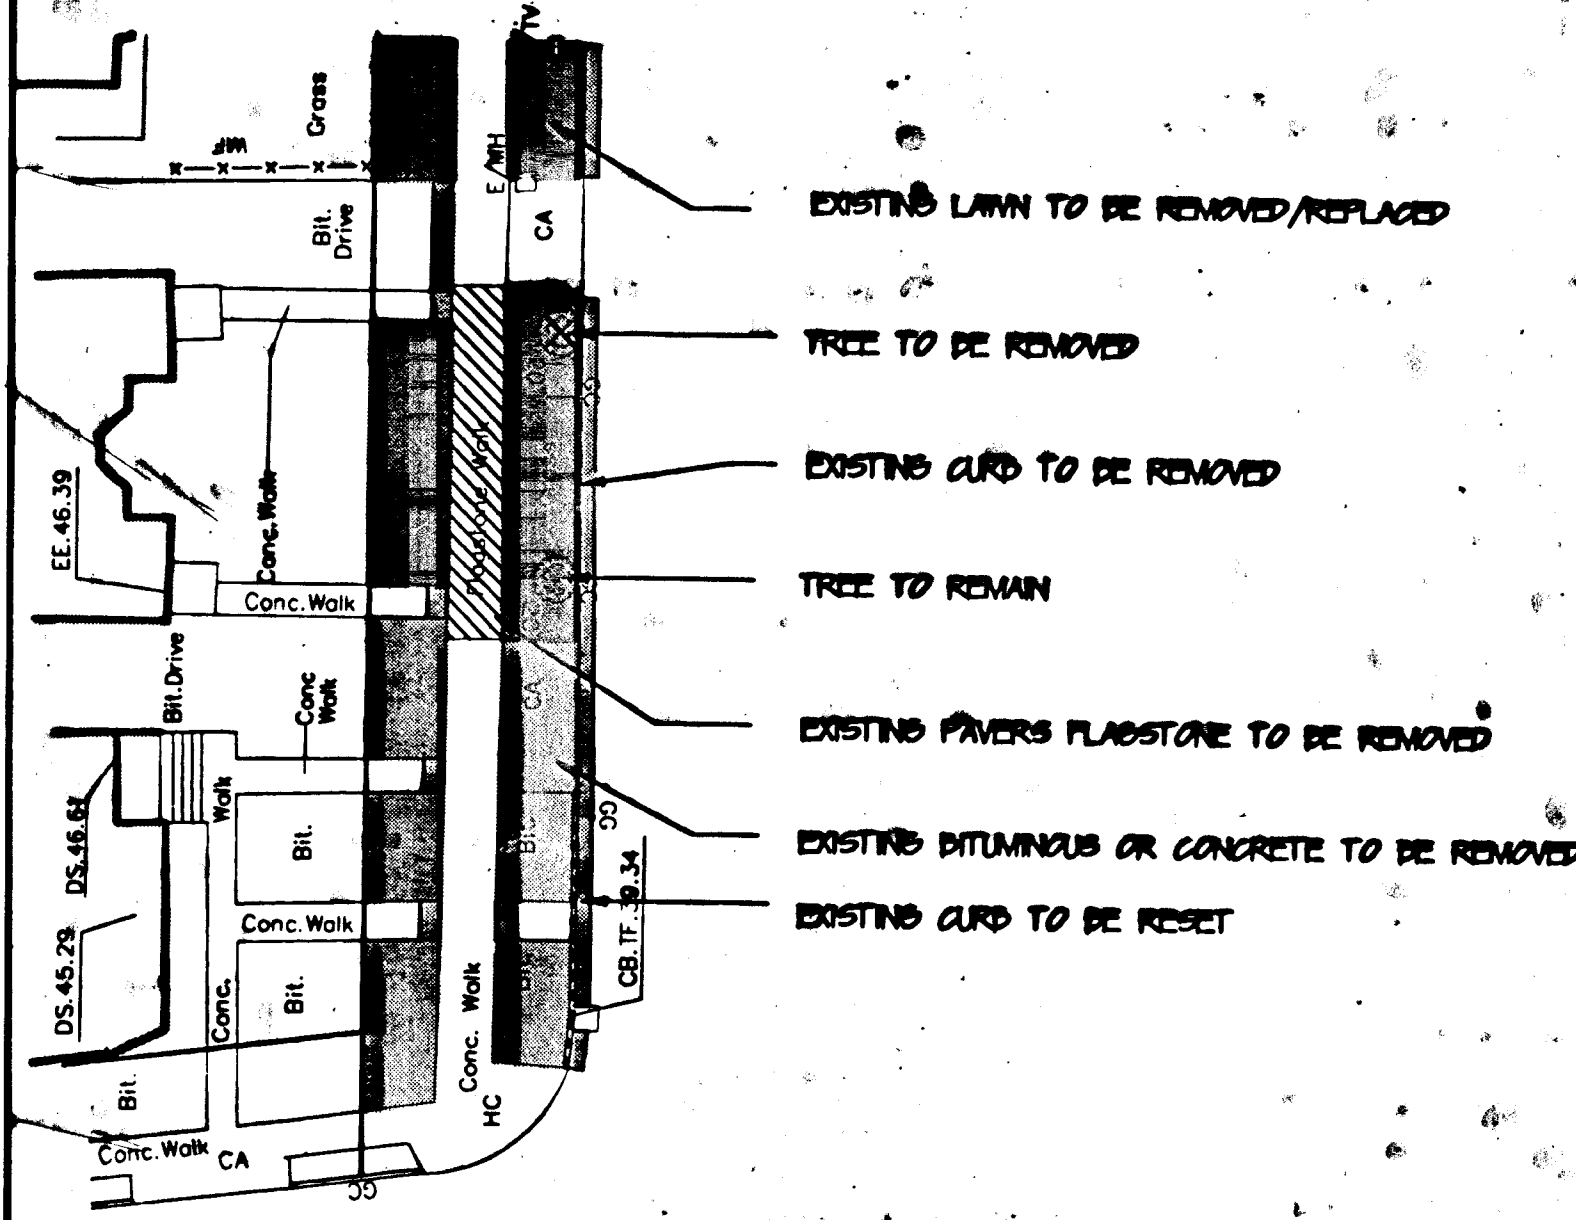

NOTE: EXISTING UNDERGROUND STRUCTURES OR SERVICES ARE SHOWN IN AS NEAR THEIR CORRECT POSITION AS POSSIBLE. HOWEVER, ALL SUCH LOCATIONS ARE APPROXIMATE ONLY AND ALL SUCH STRUCTURES OR SERVICES MAY NOT BE SHOWN.

CALL BEFORE YOU DIG TO INSURE SAFE, TROUBLE-FREE EXCAVATING. TO LOCATE UNDERGROUND UTILITY PIPE AND CABLE ANYWHERE IN CONNECTICUT, CALL 48 HOURS IN ADVANCE. TOLL FREE, STATEWIDE 1-800-922-4455

City of Hartford, Connecticut

Johnson and Richter, Inc.
Landscape Architect/Urban Designer
Hartford, Connecticut

Buck & Buck
Civil Engineers
Hartford, Connecticut

BJFW
Electrical Engineer
Hartford, Connecticut

Barkan & Mess, Inc.
Traffic Engineer
Hartford, Connecticut

Clarke-Tamaccio, Inc.
Architect
Hartford, Connecticut

Igor Vechesloff
Landscape Architect
Hartford, Connecticut

Franklin Avenue

STREETSCAPE IMPROVEMENTS PROJECT

FRANKLIN AVENUE

Hartford, Connecticut

Scale: 1"=10'

Date: 7-26-99

Revisions:

Daybook No. 011121

Sheet Title: DEMOLITION/SITE PREPARATION

Dwg: M.P.W.

Chk: W.B.A.

Sheet No. 2.b