


LEGEND

- (A) ——— EXISTING SIDEWALK TO REMAIN
- (B) ——— PROPOSED BITUMINOUS WALK
- (C) ——— PROPOSED BITUMINOUS DRIVE
- (D) ——— PROPOSED SPECIALTY WALK TO MATCH EXISTING
- (E) ——— PROPOSED CONCRETE WALK
- EXIST. TOP OF CURB GRADE
- EXIST. AND PROP. GUTTER GRADE
- EXISTING CURB TO REMAIN
- PROPOSED SPOT GRADE
- EXISTING GRANITE CURB TO BE RESET ON NEW BASE
- PROPOSED NEW GRANITE CURB
- PROPOSED DECORATIVE CONC. BANDS ON EXISTING CONCRETE WALK
- PROPOSED FULL WIDTH CONCRETE WALK WITH DECORATIVE CONC. BANDS

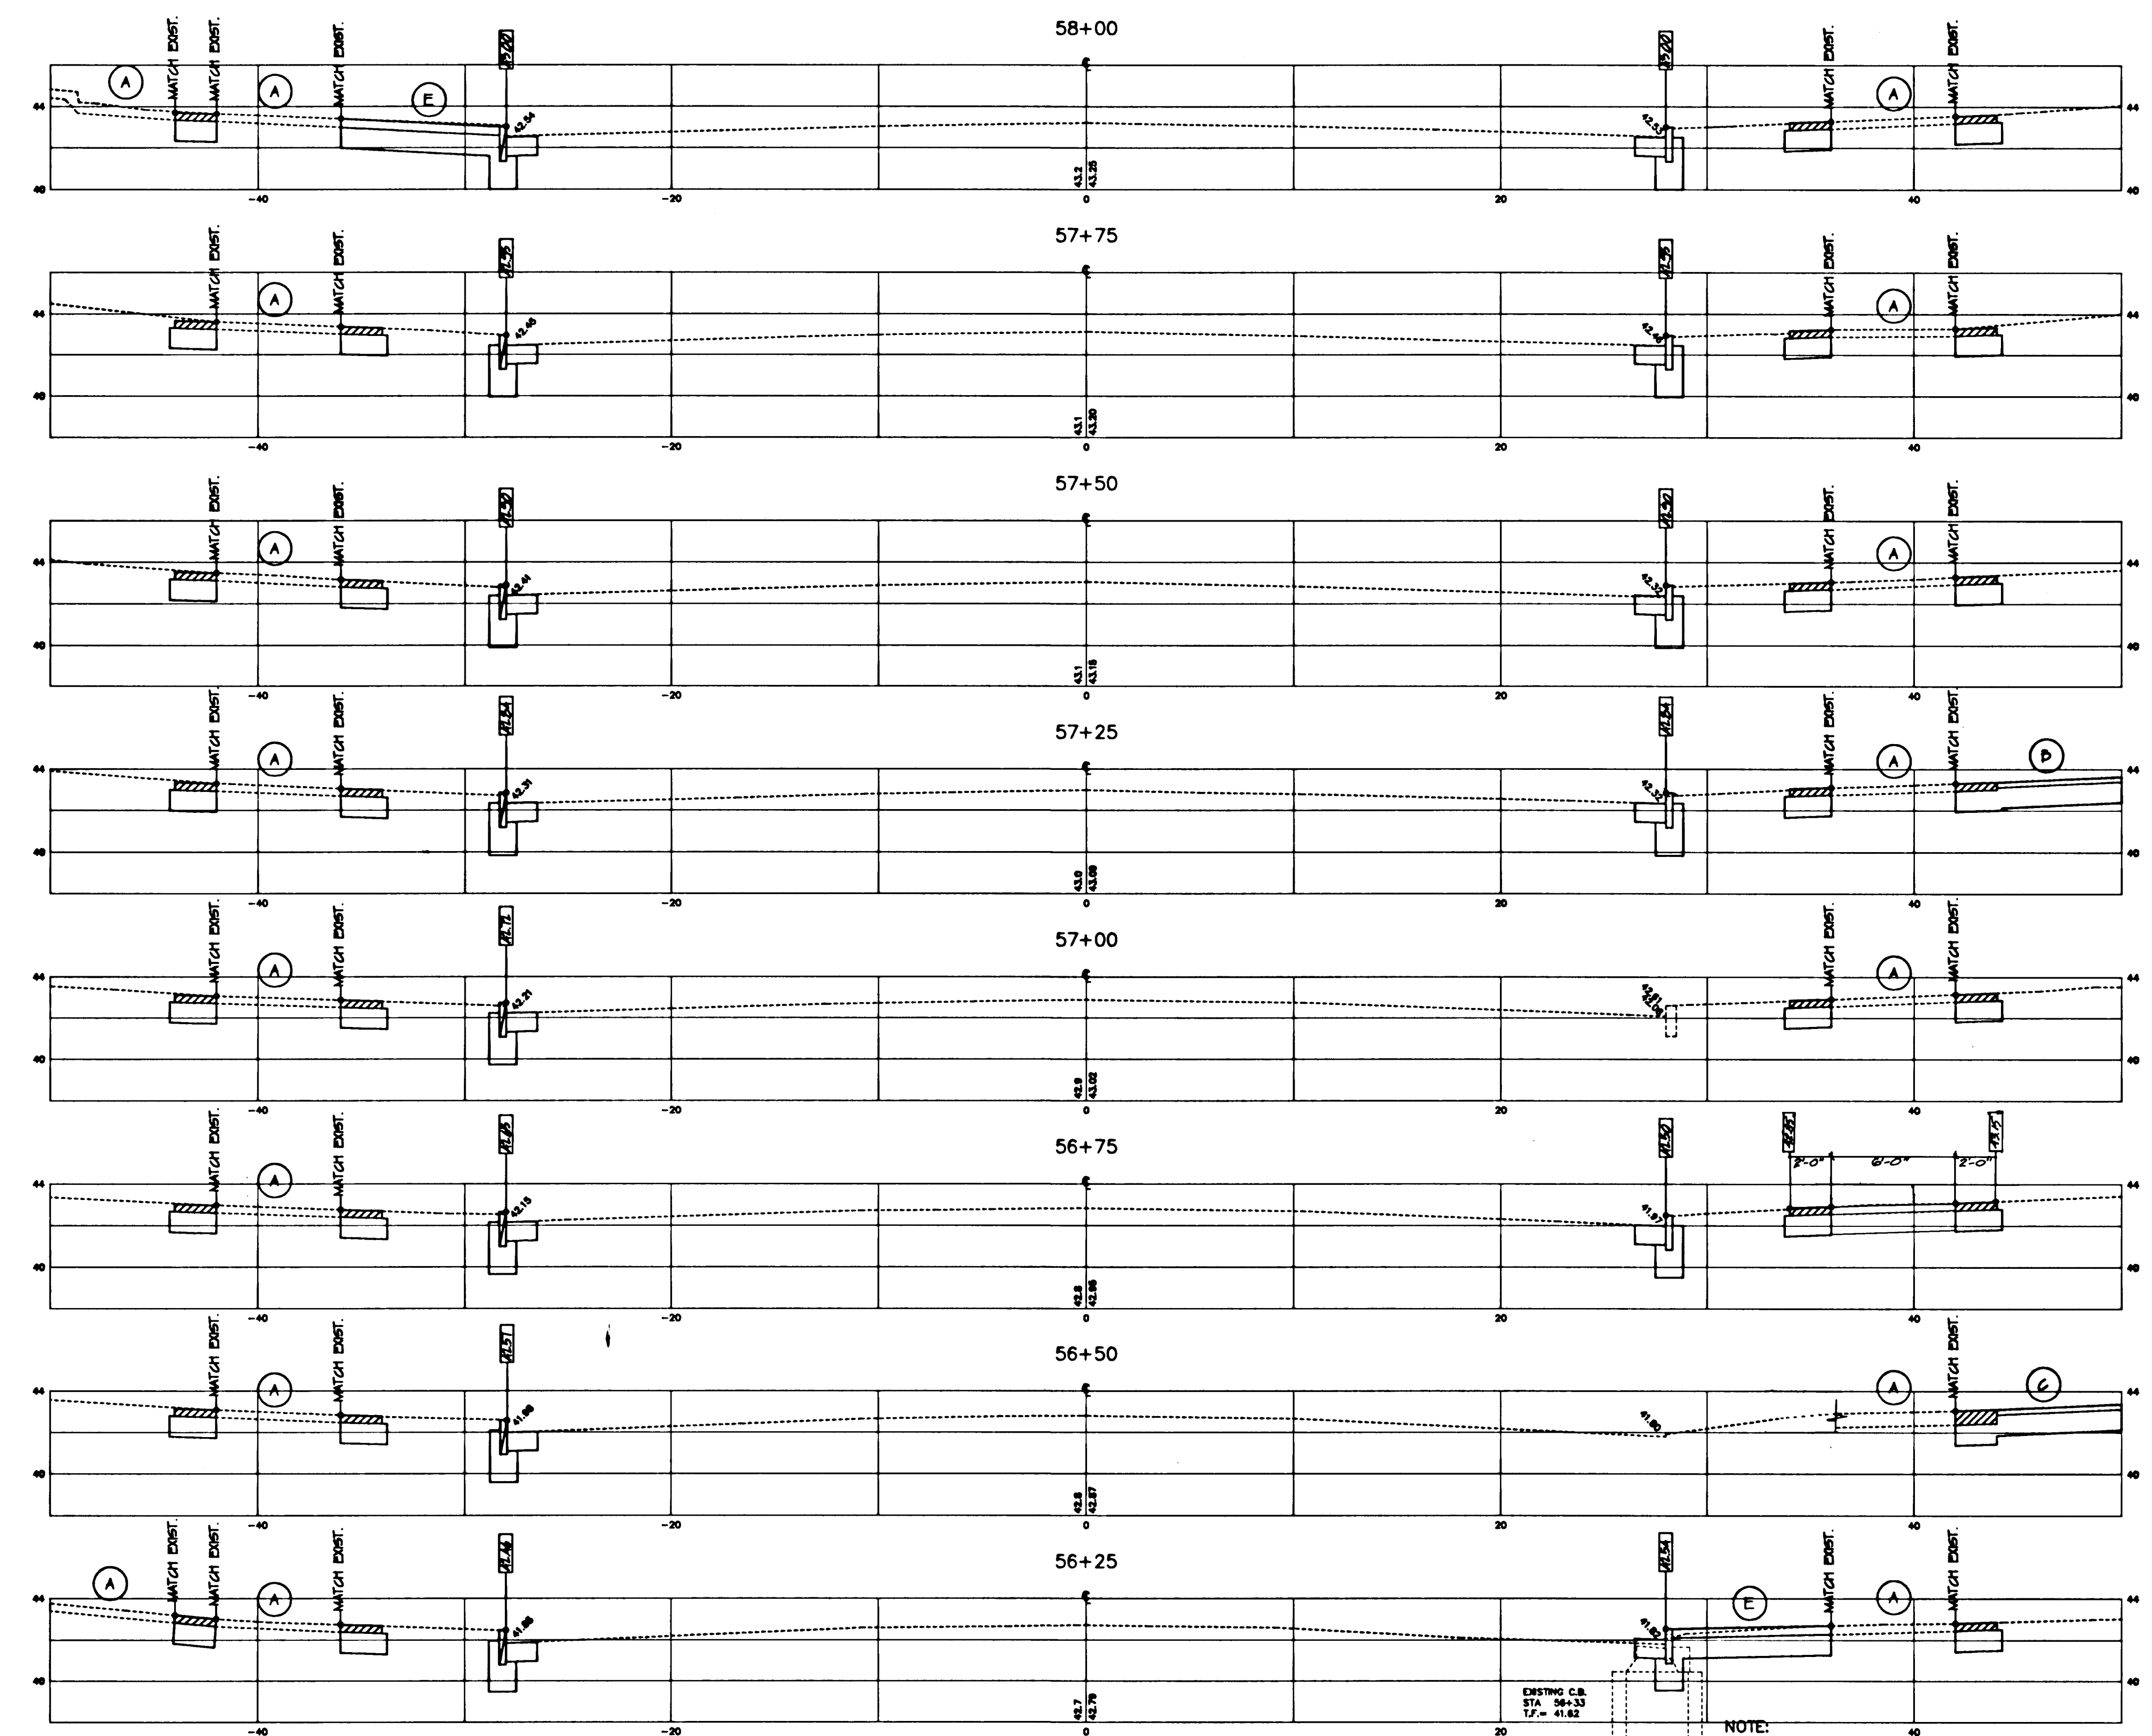

City of Hartford, Connecticut

Johnson and Richter, Inc.
Landscape Architect/Urban Designer
Aron, Connecticut


Buck & Buck
Civil Engineers
Hartford, Connecticut

Barkan & Mess, Inc.
Traffic Engineer
Branford, Connecticut

Igor Vechevoff
Surveyor
Hartford, Connecticut

BJFW
Electrical Engineer
Aron, Connecticut

Clarke-Tarnaccio, Inc.
Architect
Hartford, Connecticut

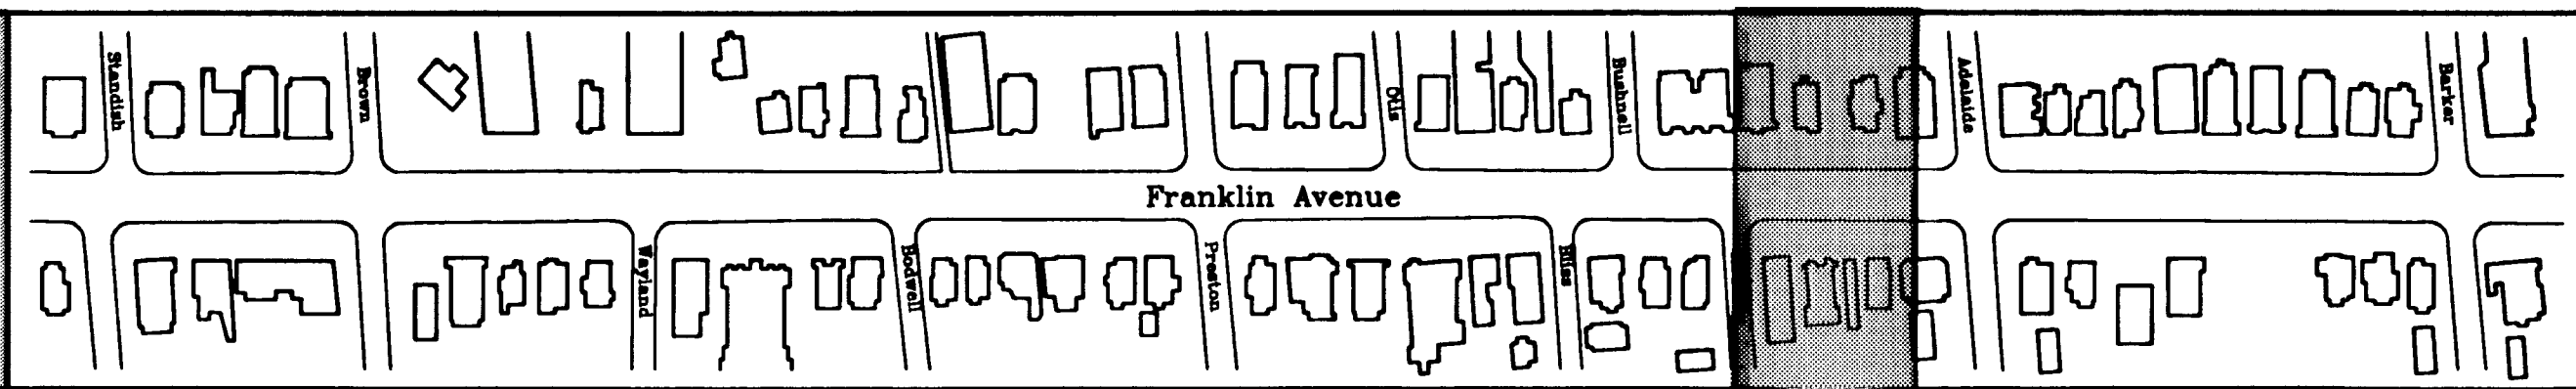

STREETSCAPE IMPROVEMENTS PROJECT

FRANKLIN AVENUE

Hartford, Connecticut

Scale: 1" = 5'

Date: 7/26/99

Revisions:

Daybook No. 011121

Sheet Title

SECTIONS

56+25 TO 58+00

Dwg: WPA

Chk: M20

Sheet No. 510