
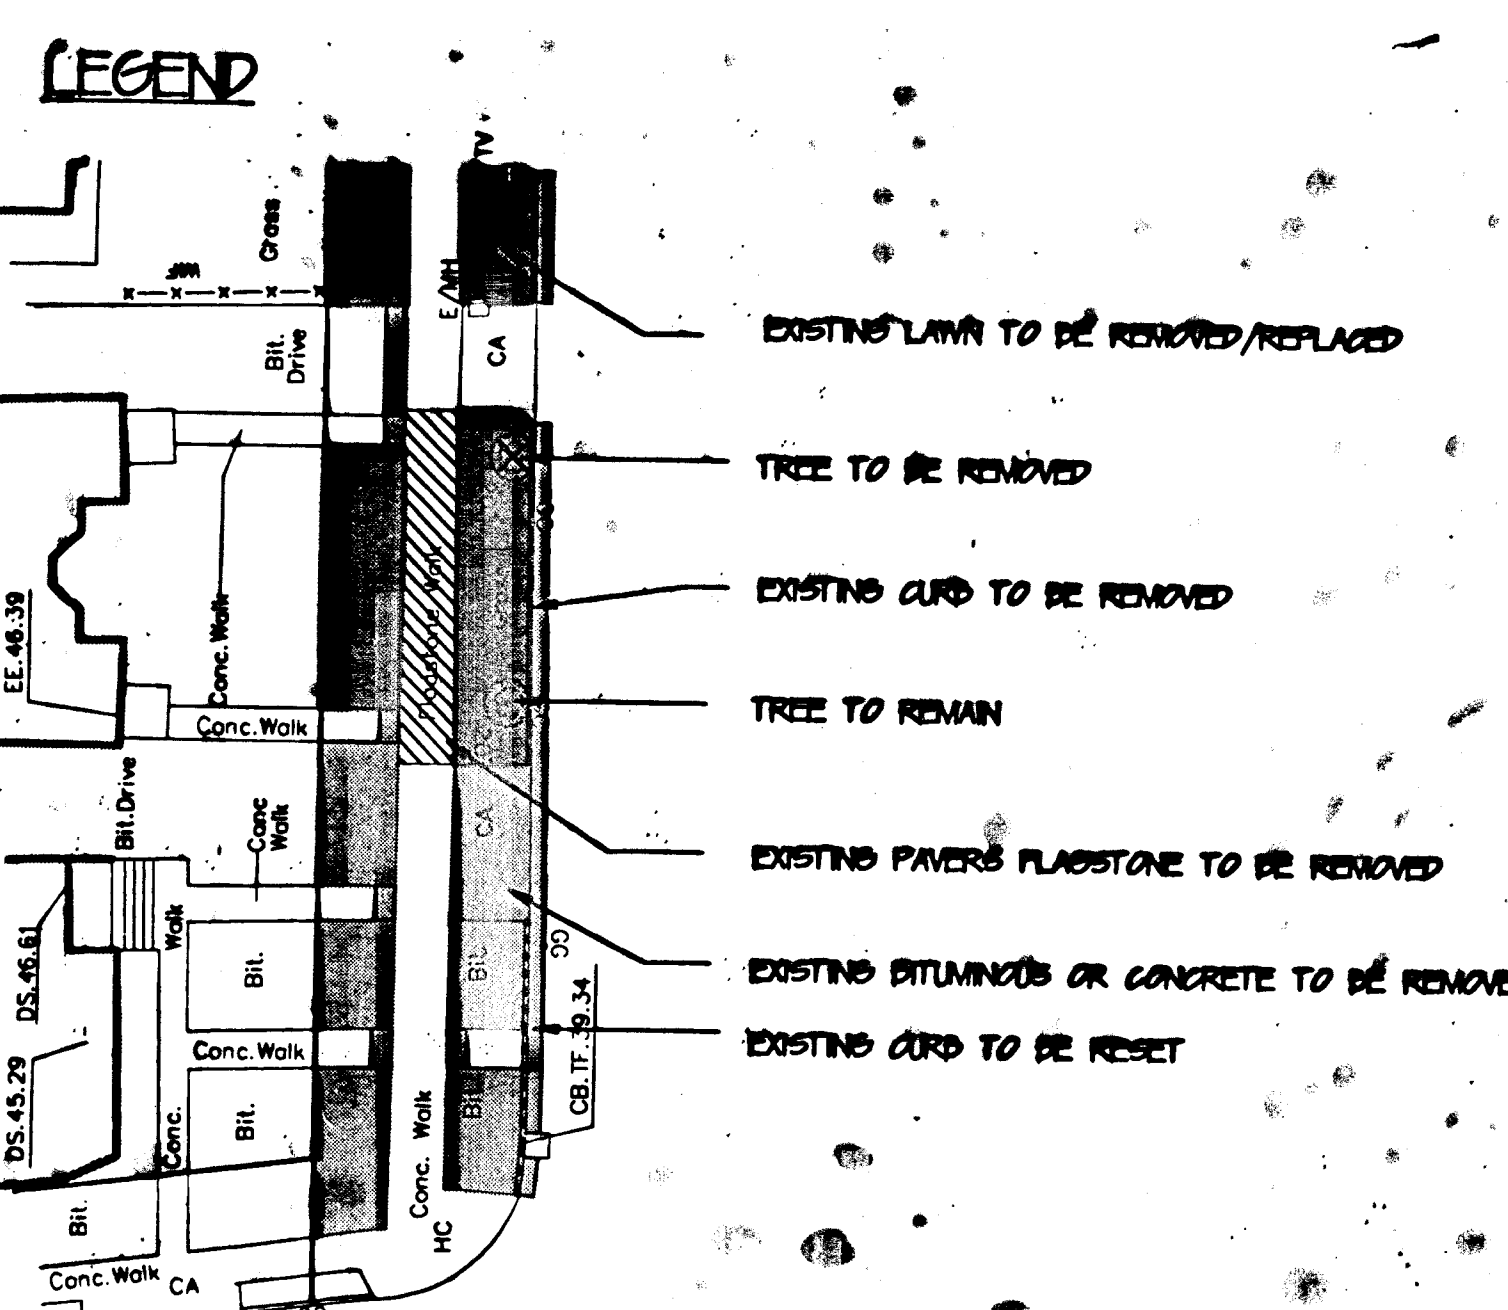


629/1

629/1

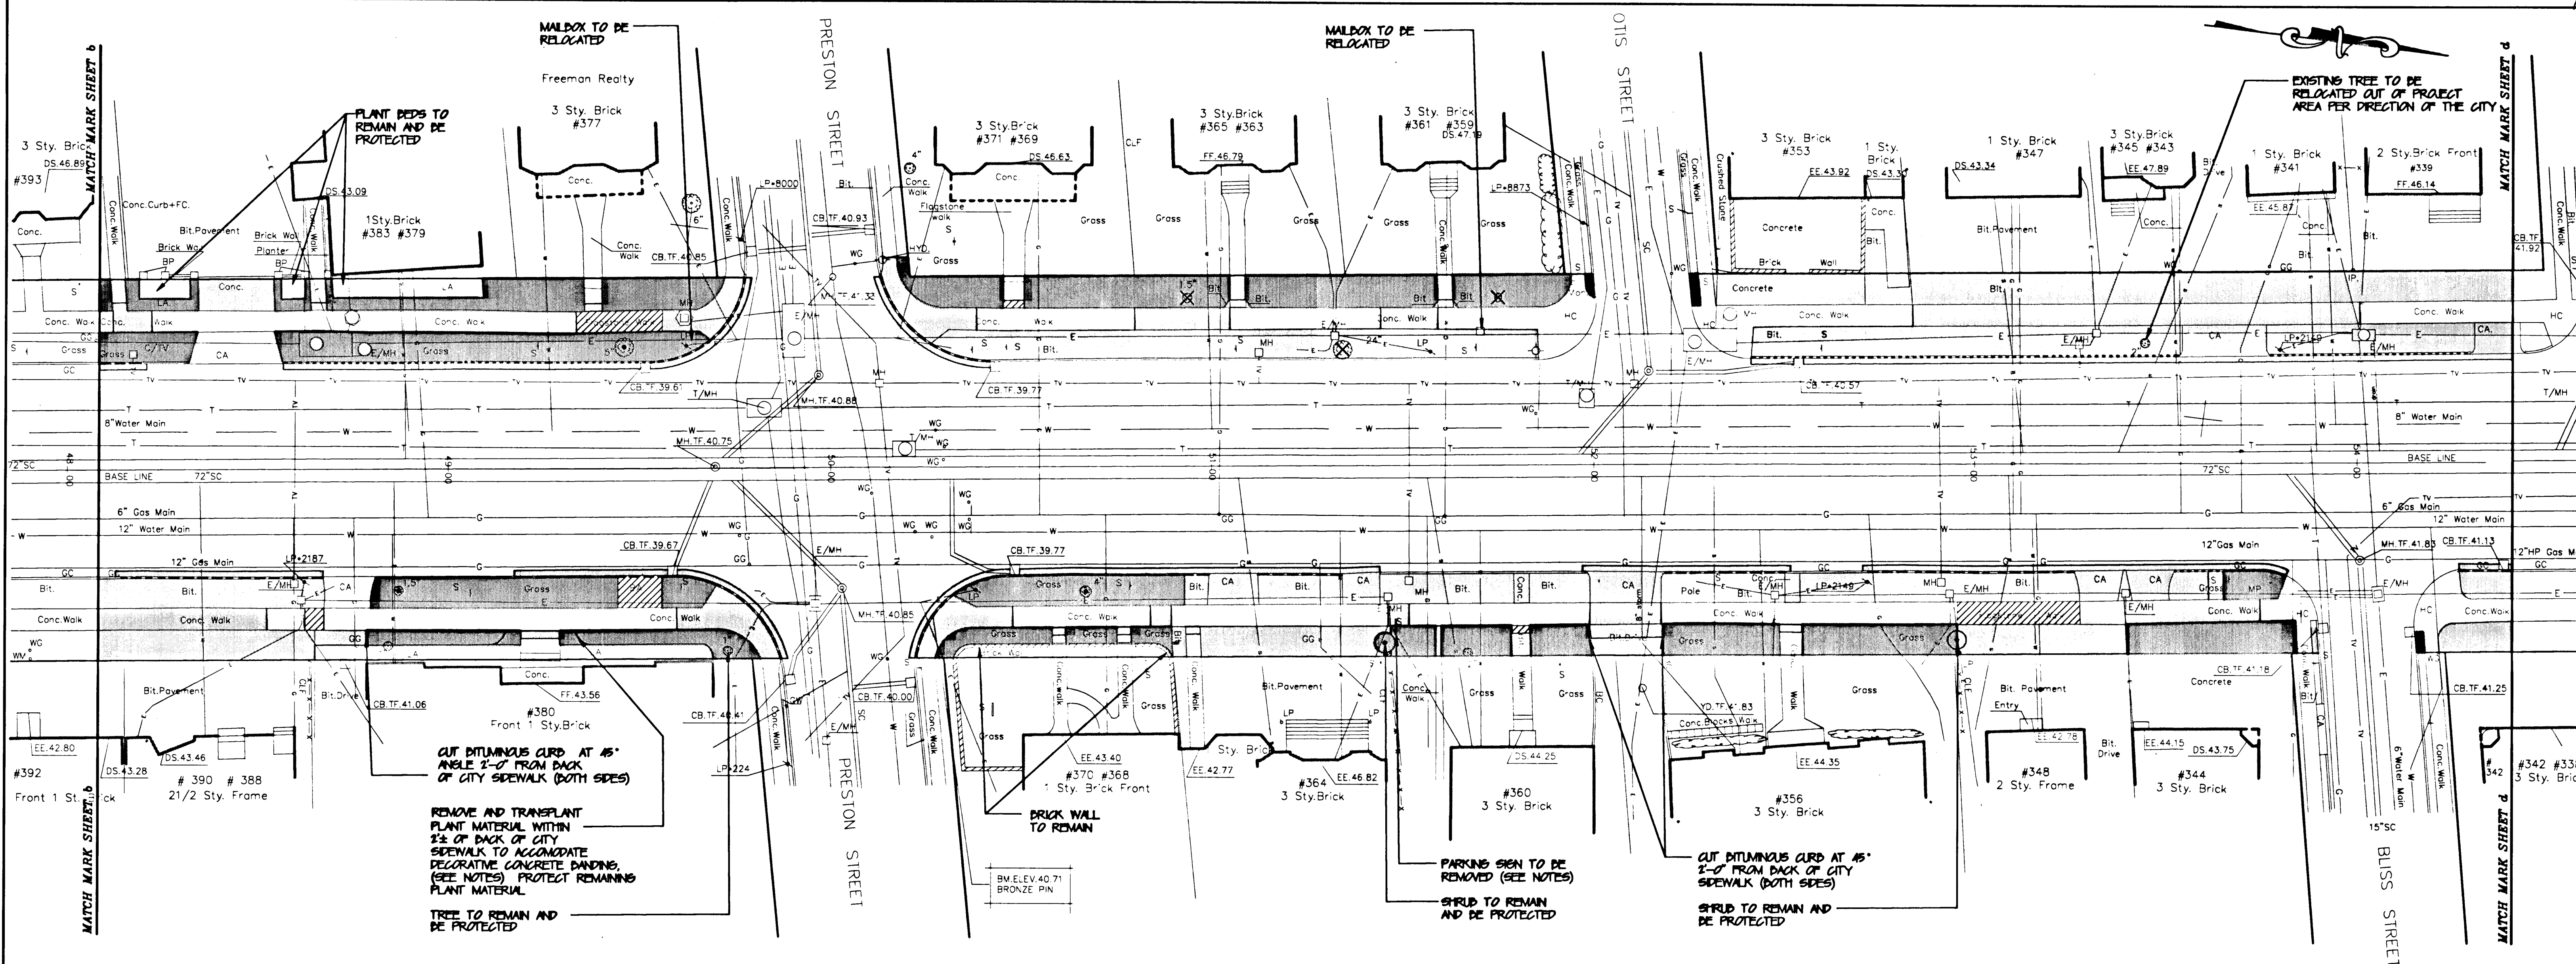

NOTE:
EXISTING UNDERGROUND STRUCTURES OR SERVICES ARE SHOWN IN AS NEAR THEIR CORRECT POSITION AS POSSIBLE. HOWEVER, ALL SUCH LOCATIONS ARE APPROXIMATE ONLY AND ALL SUCH STRUCTURES OR SERVICES MAY NOT BE SHOWN.

CALL BEFORE YOU DIG
TO INSURE SAFE, TROUBLE-FREE EXCAVATING. TO LOCATE UNDERGROUND UTILITY PIPE AND CABLE ANYWHERE IN CONNECTICUT, CALL 48 HOURS IN ADVANCE.
TOLL FREE, STATEWIDE 1-800-922-4455

City of Hartford, Connecticut
Johnson and Richter, Inc.
Landscape Architect/Urban Designer
Hartford, Connecticut
Bark & Mess, Inc.
Traffic Engineer
Bartford, Connecticut
Clarke-Tamaccio, Inc.
Architect
Hartford, Connecticut



STREETSCAPE IMPROVEMENTS PROJECT FRANKLIN AVENUE

Hartford, Connecticut

Scale: 1"=40'
Date: 7-26-99
Revisions:
Daybook No. 011121
Sheet Title
DEMOLITION/
SITE PREPARATION
Dwg: MPW
Chk: WBA
Sheet No. 20