


29/11

629/11

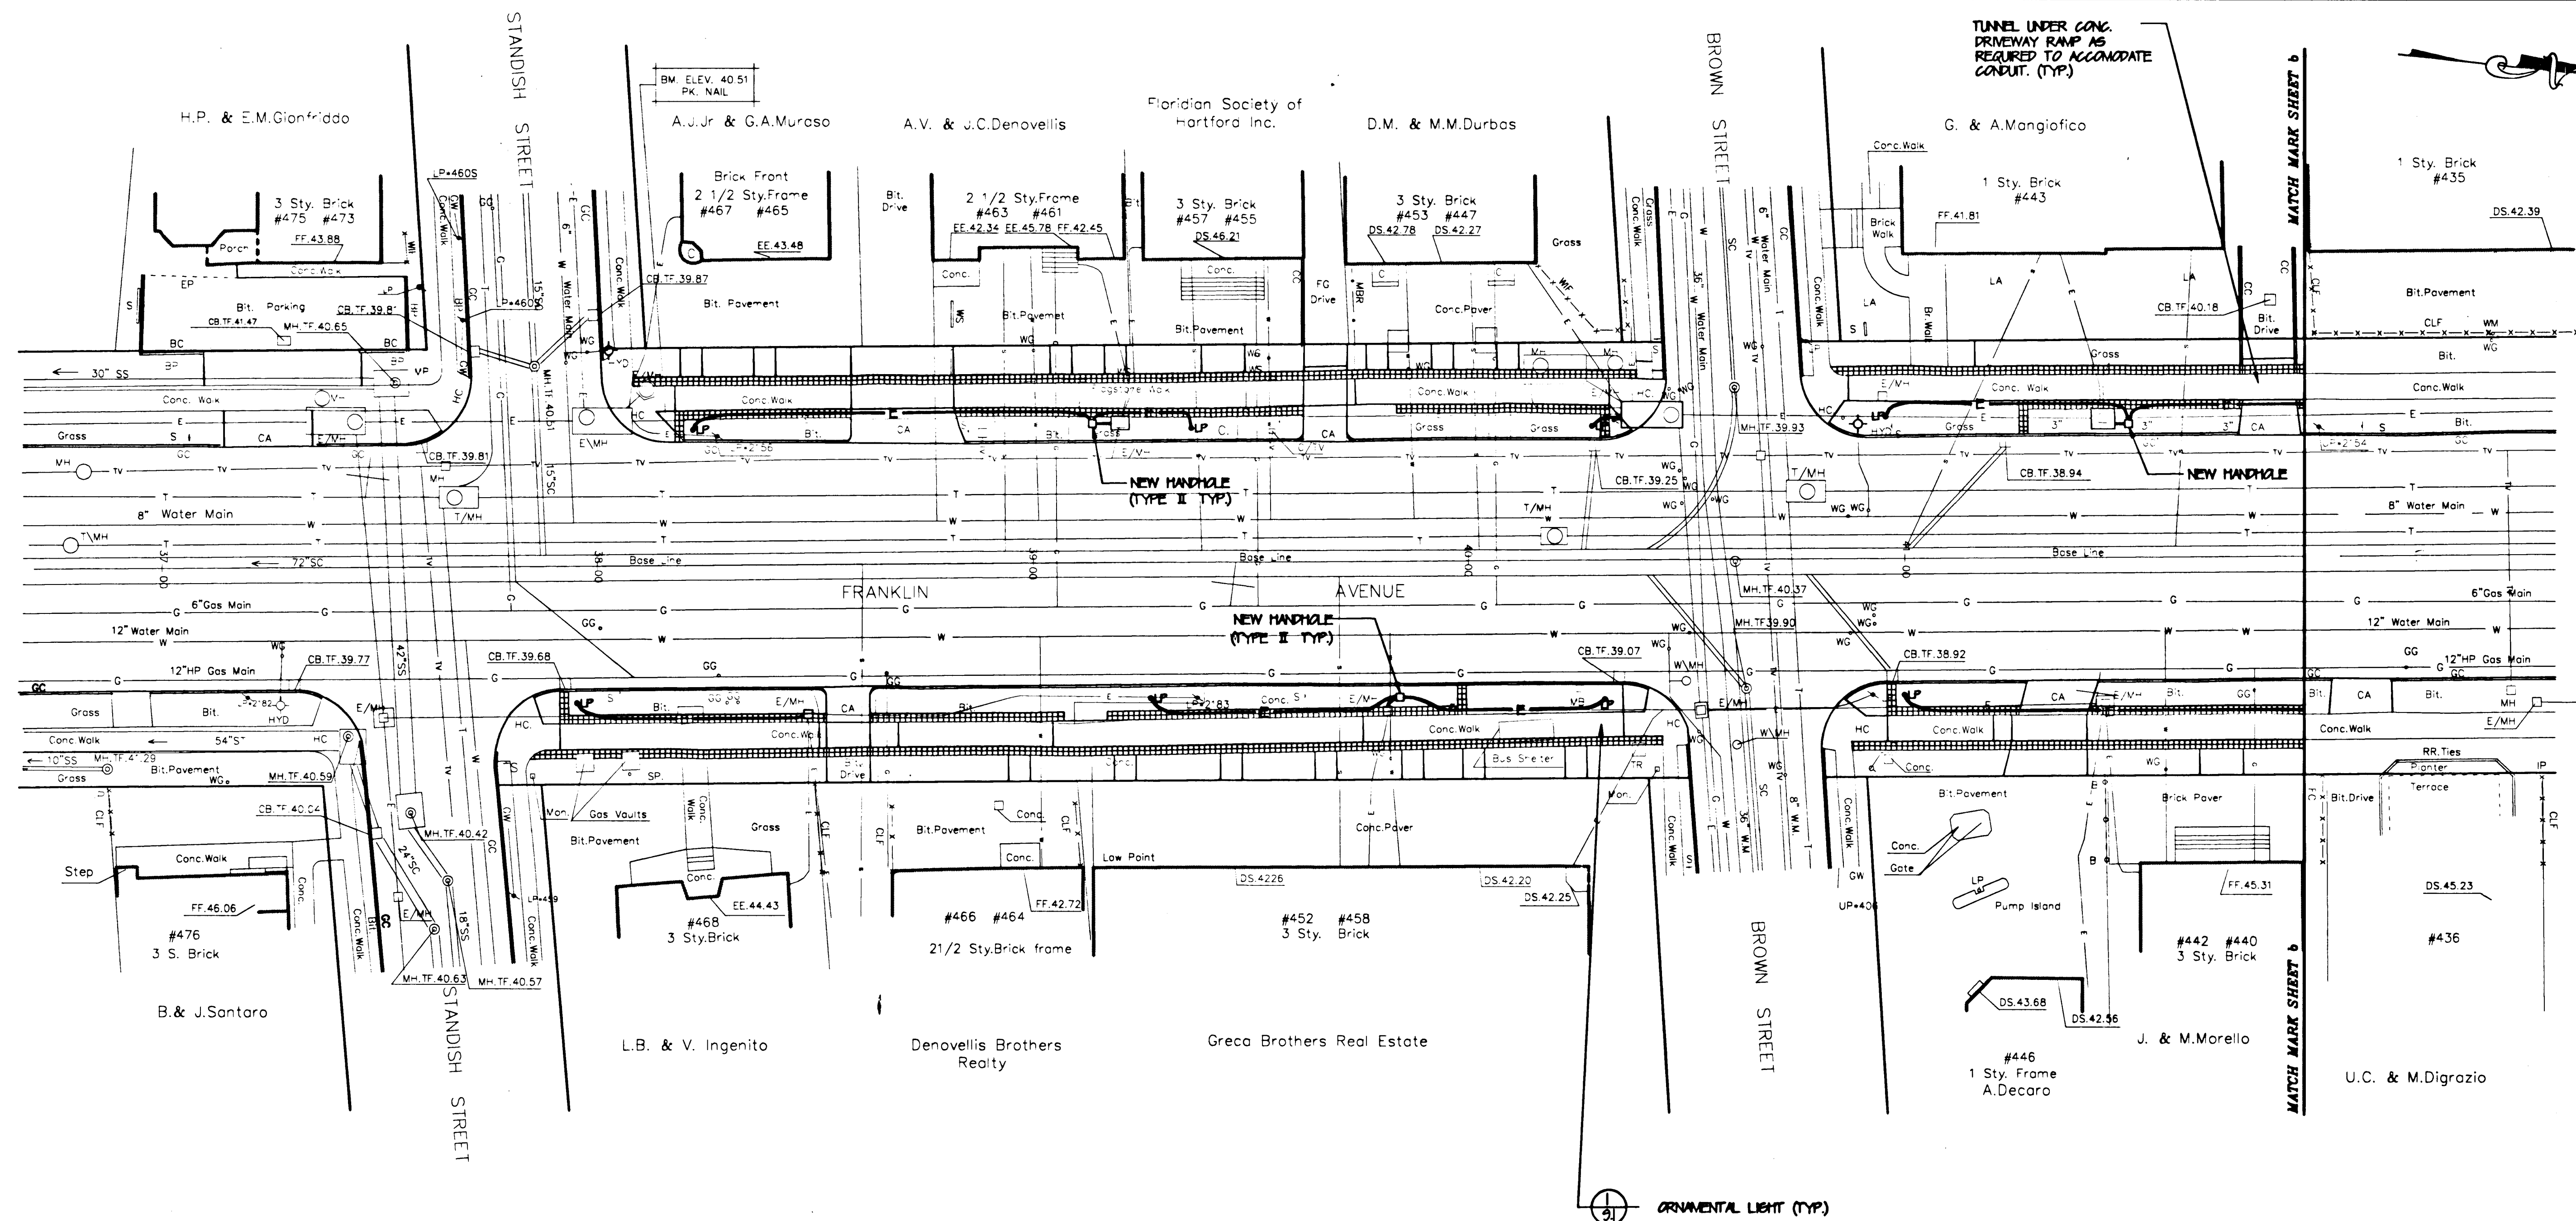

NOTE: EXISTING UNDERGROUND STRUCTURES OR SERVICES ARE SHOWN IN AS NEAR THEIR CORRECT POSITION AS POSSIBLE. HOWEVER, ALL SUCH LOCATIONS ARE APPROXIMATE ONLY AND ALL SUCH STRUCTURES OR SERVICES MAY NOT BE SHOWN.

CALL BEFORE YOU DIG TO INSURE SAFE, TROUBLE-FREE EXCAVATING. TO LOCATE UNDERGROUND UTILITY PIPE AND CABLE ANYWHERE IN CONNECTICUT, CALL 48 HOURS IN ADVANCE. TOLL FREE, STATEWIDE 1-800-922-4455

City of Hartford, Connecticut

Johnson and Richter, Inc.
Landscape Architect/Urban Designer
Avon, Connecticut

Buck & Buck
Civil Engineers
Hartford, Connecticut

Barkman & Mess, Inc.
Traffic Engineer
Branford, Connecticut

Igor Vechevoff
Surveyor
Hartford, Connecticut

Clarke-Tamaccio, Inc.
Architect
Hartford, Connecticut

Franklin Avenue

STREETSCAPE IMPROVEMENTS PROJECT

FRANKLIN AVENUE

Hartford, Connecticut

Scale: 1"=20'
Date: 7-01-99
Revisions:

Daybook No. 011121
Sheet Title
LIGHTING

Dwg: MDV
Chk: JBA

Sheet No. 6.0

29/11

629/11