


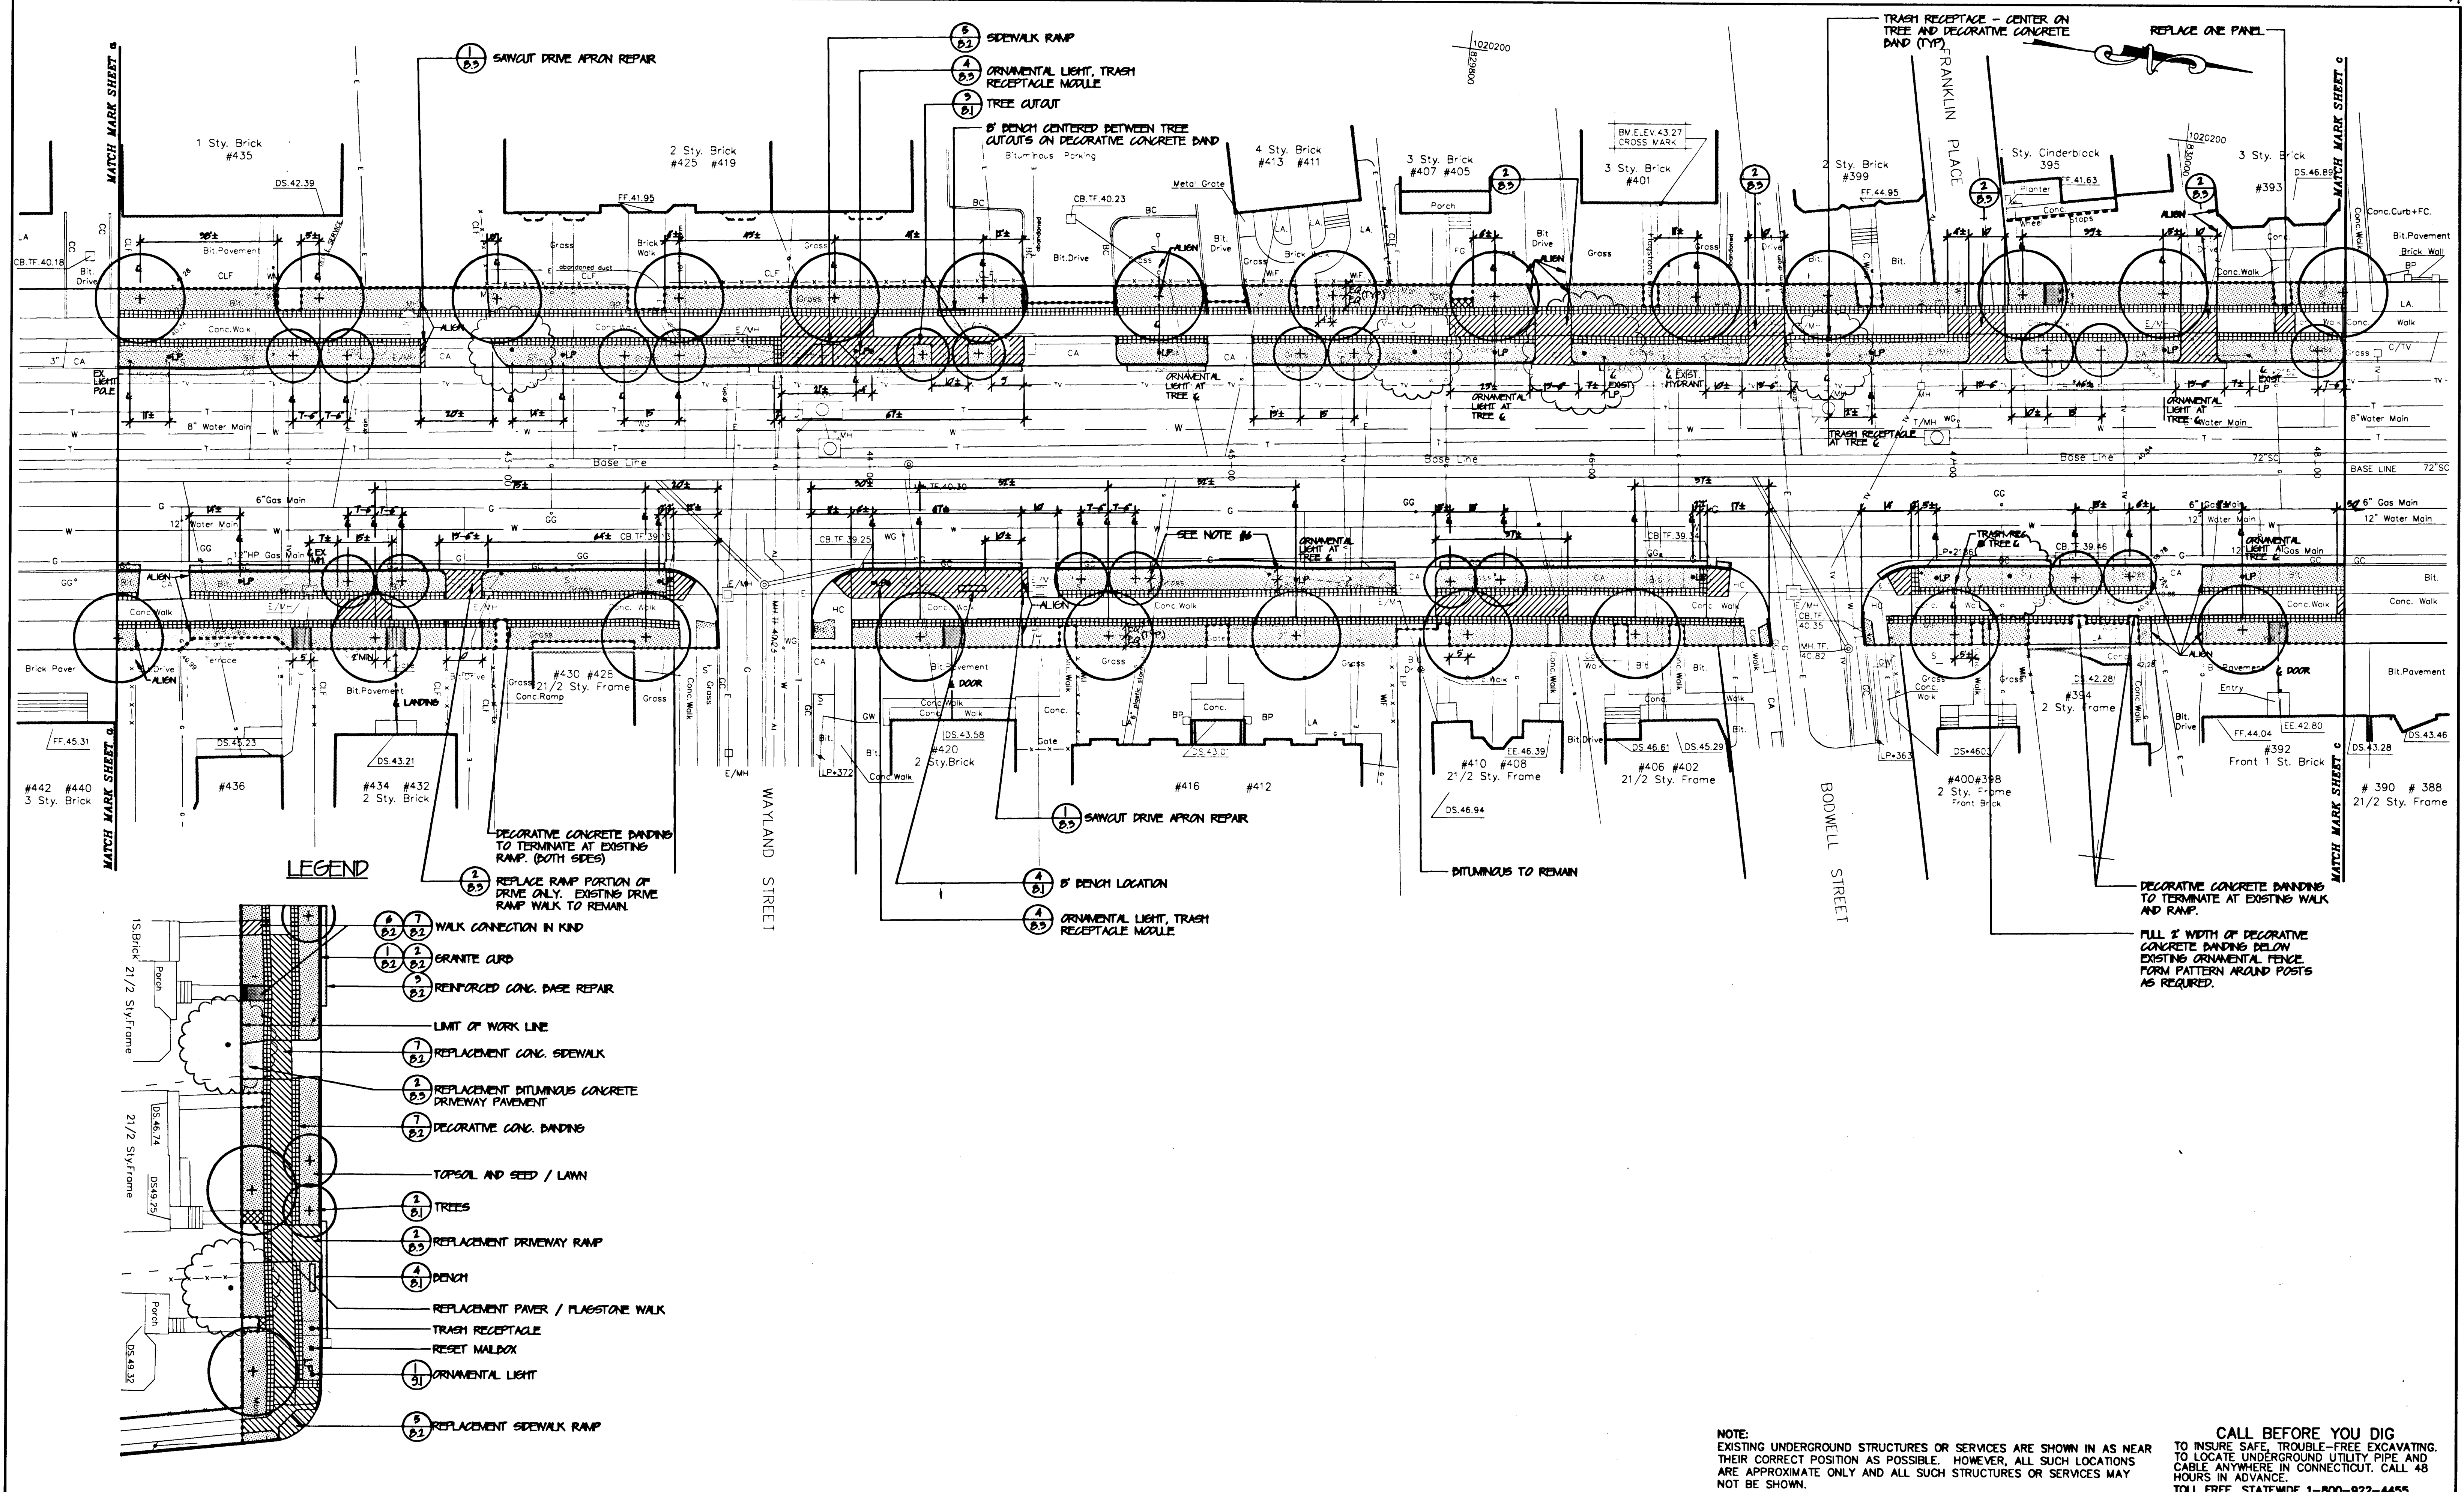

LEGEND

- 1. WALK CONNECTION IN KIND
- 2. GRANITE CURB
- 3. REINFORCED CONC. BASE REPAIR
- 4. LIMIT OF WORK LINE
- 5. REPLACEMENT CONC. SIDEWALK
- 6. REPLACEMENT BITUMINOUS CONCRETE DRIVEWAY PAVEMENT
- 7. DECORATIVE CONC. BANDING
- 8. TOPSOIL AND SEED / LAWN
- 9. TREES
- 10. REPLACEMENT DRIVEWAY RAMP
- 11. BENCH
- 12. REPLACEMENT PAVEMENT / FLAGSTONE WALK
- 13. TRASH RECEPTACLE
- 14. RESET MAILBOX
- 15. ORNAMENTAL LIGHT
- 16. REPLACEMENT SIDEWALK RAMP

NOTE: EXISTING UNDERGROUND STRUCTURES OR SERVICES ARE SHOWN IN AS NEAR THEIR CORRECT POSITION AS POSSIBLE. HOWEVER, ALL SUCH LOCATIONS ARE APPROXIMATE ONLY AND ALL SUCH STRUCTURES OR SERVICES MAY NOT BE SHOWN.

CALL BEFORE YOU DIG TO INSURE SAFE, TROUBLE-FREE EXCAVATING. TO LOCATE UNDERGROUND UTILITY PIPE AND CABLE ANYWHERE IN CONNECTICUT, CALL 48 HOURS IN ADVANCE. TOLL FREE, STATEWIDE 1-800-922-4455

City of Hartford, Connecticut

Johnson and Richter, Inc.
Landscape Architect/Urban Designer
Arch. Connecticut

Buck & Buck
Civil Engineers
Hartford, Connecticut

Barkai & Mess, Inc.
Traffic Engineer
Branford, Connecticut

Igor Yeobesloff
Surveyor
Hartford, Connecticut

Clarke-Tamaccio, Inc.
Architect
Hartford, Connecticut

Franklin Avenue

STREETSCAPE IMPROVEMENTS PROJECT

FRANKLIN AVENUE

Hartford, Connecticut

Scale: 1"=20'
Date: 7-04-99
Revisions:

Daybook No. 011121
Sheet Title
IMPROVEMENTS & PLANTINGS
Dwg: MPW
Chk: NPA
Sheet No. 3b