



629/1

629/1

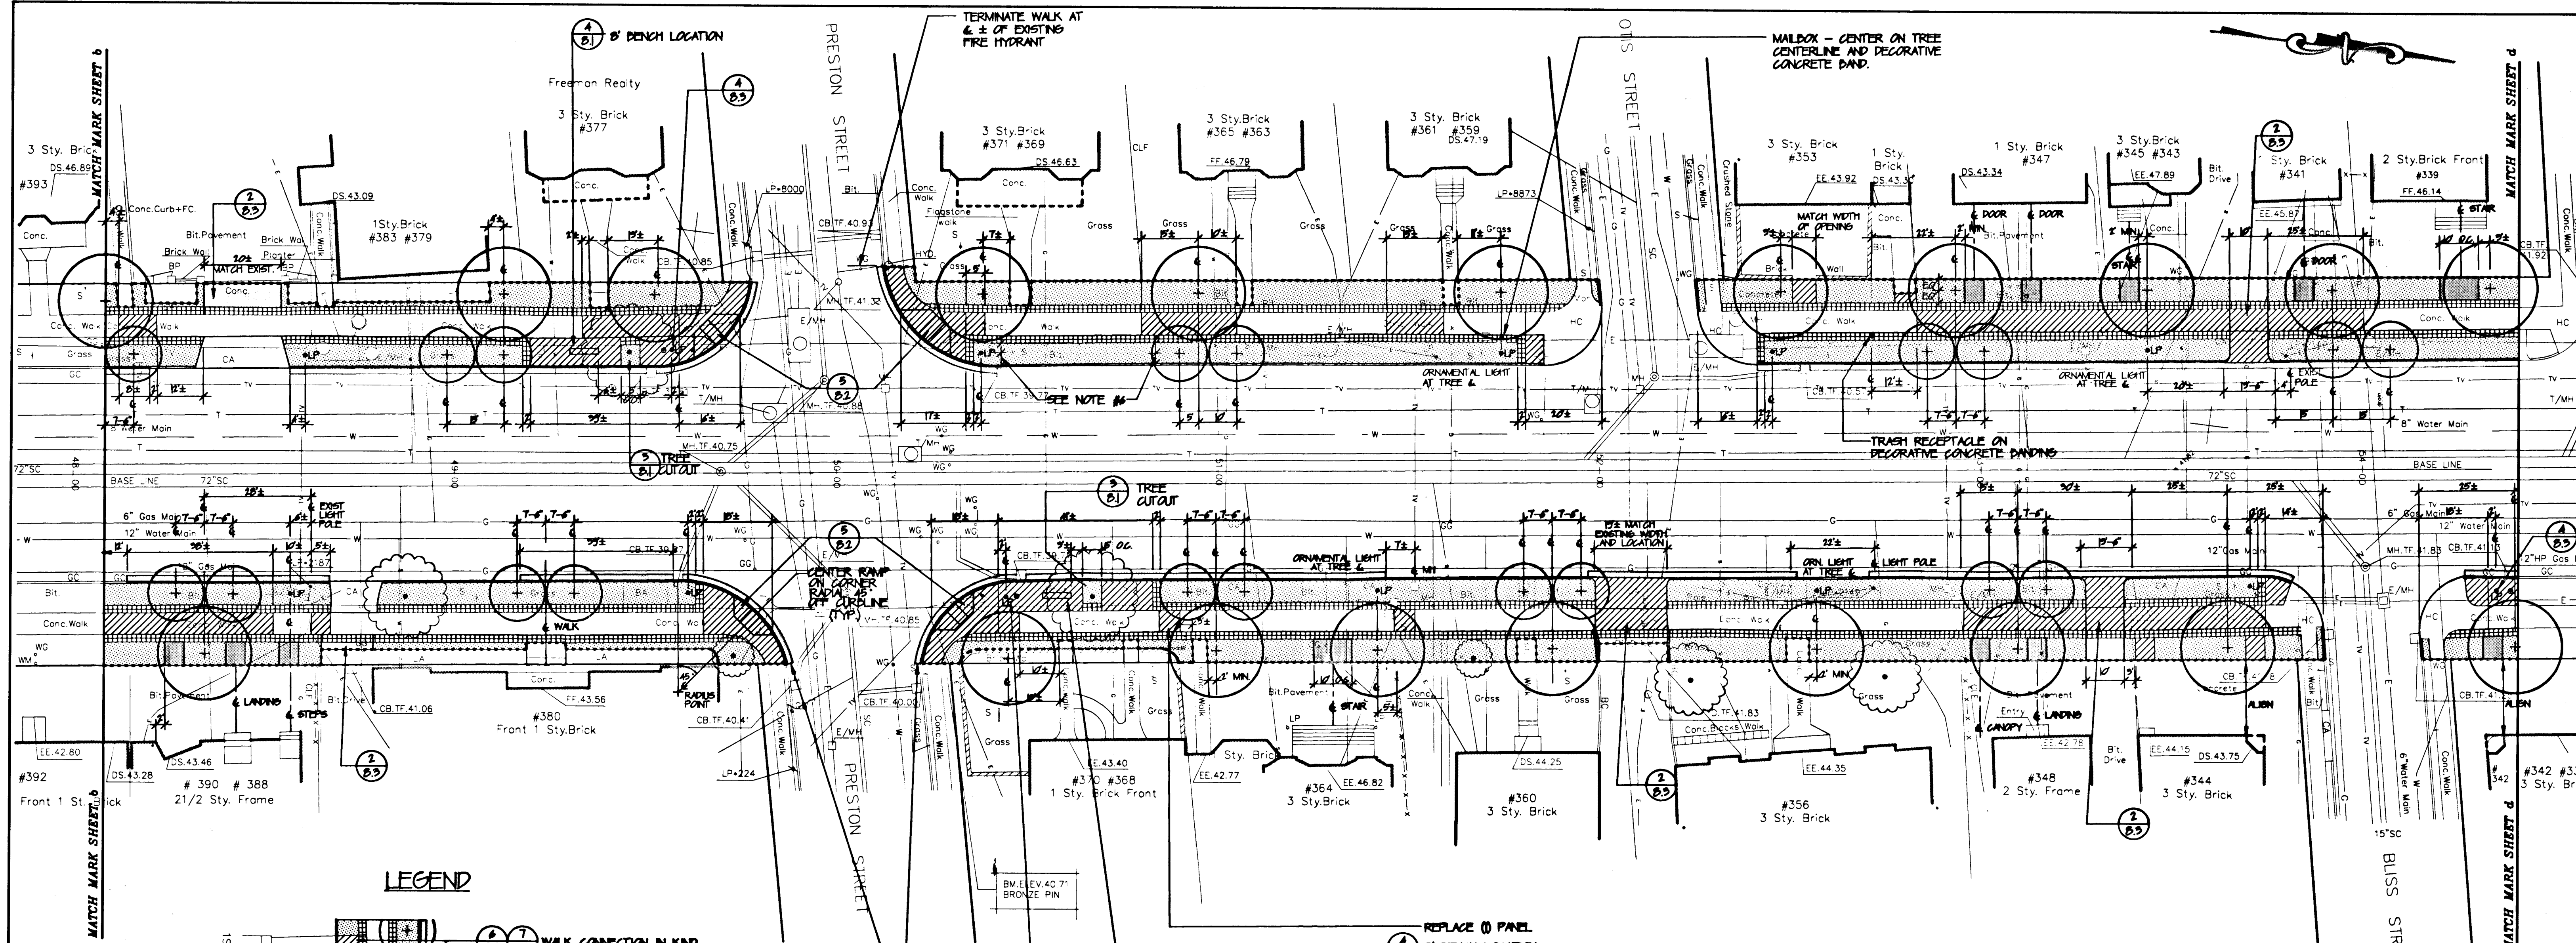

LEGEND

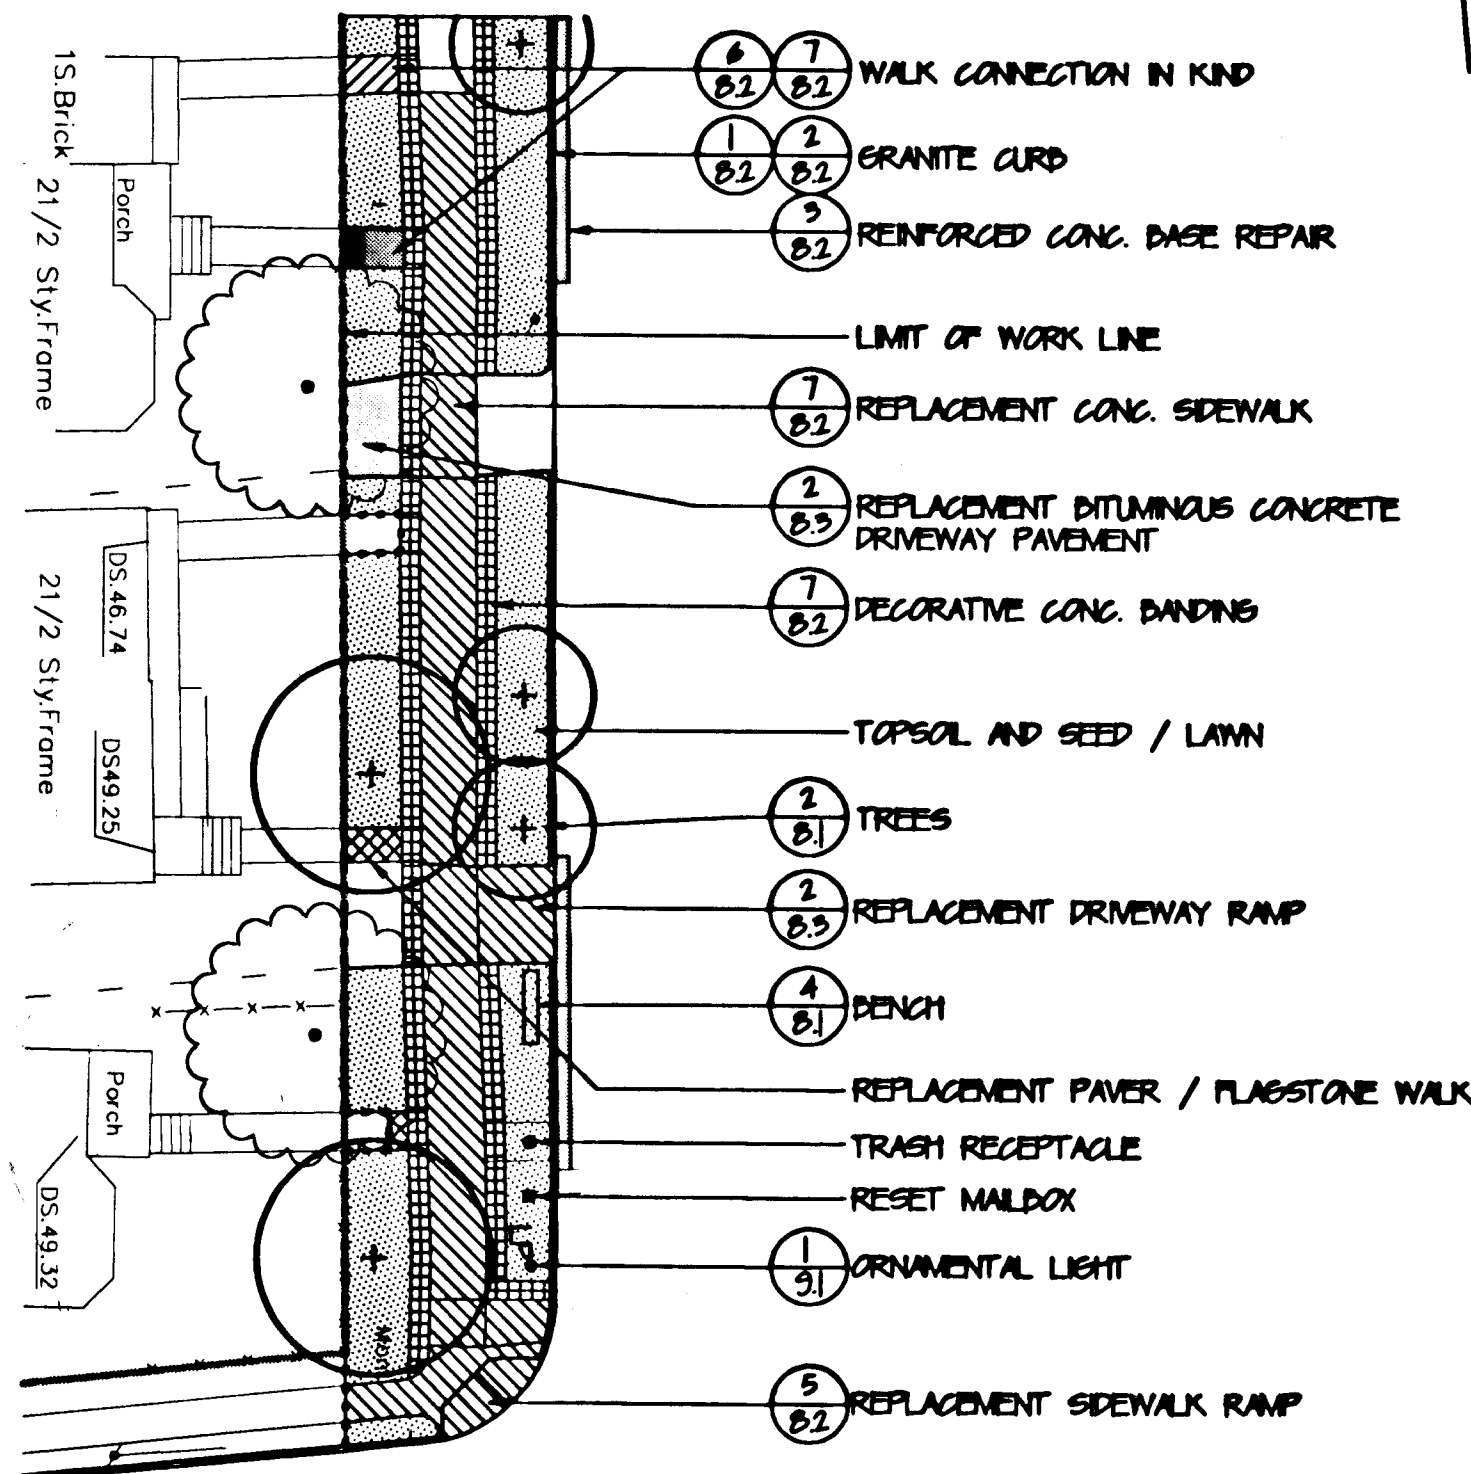

- 1 WALK CONNECTION IN KIND
- 2 GRANITE CURB
- 3 REINFORCED CONC. BASE REPAIR
- 4 LIMIT OF WORK LINE
- 5 REPLACEMENT CONC. SIDEWALK
- 6 REPLACEMENT BITUMINOUS CONCRETE DRIVEWAY PAVEMENT
- 7 DECORATIVE CONC. BANDING
- 8 TOPSOIL AND SEED / LAWN
- 9 TREES
- 10 REPLACEMENT DRIVEWAY RAMP
- 11 BENCH
- 12 REPLACEMENT PAVER / FLAGSTONE WALK
- 13 TRASH RECEPTACLE
- 14 RESET MAILBOX
- 15 ORNAMENTAL LIGHT
- 16 REPLACEMENT SIDEWALK RAMP


- 1 REPLACE (1) PANEL
- 2 BENCH LOCATION
- 3 ORNAMENTAL LIGHT, TRASH RECEPTACLE MODULE
- 4 TERMINATE NEW RADIAL CURB ALONG LINE OF FRONT YARD STREETLINE (TYP. ALL FOUR CORNERS PRESTON AND FRANKLIN AVE.) OR AS INDICATED

NOTE:
EXISTING UNDERGROUND STRUCTURES OR SERVICES ARE SHOWN IN AS NEAR THEIR CORRECT POSITION AS POSSIBLE. HOWEVER, ALL SUCH LOCATIONS ARE APPROXIMATE ONLY AND ALL SUCH STRUCTURES OR SERVICES MAY NOT BE SHOWN.

CALL BEFORE YOU DIG
TO INSURE SAFE, TROUBLE-FREE EXCAVATING. TO LOCATE UNDERGROUND UTILITY PIPE AND CABLE ANYWHERE IN CONNECTICUT. CALL 48 HOURS IN ADVANCE.
TOLL FREE, STATEWIDE 1-800-922-4455

City of Hartford, Connecticut
Johnson and Richter, Inc.
Landscape Architect/Urban Designer
Aven, Connecticut
BFW
Electrical Engineer
Aven, Connecticut
Clarke-Tamascio, Inc.
Architect
Hartford, Connecticut

Buck & Buck
Civil Engineers
Hartford, Connecticut
Barkan & Mess, Inc.
Traffic Engineer
Branford, Connecticut
Igor Vechesloff
Surveyor
Hartford, Connecticut

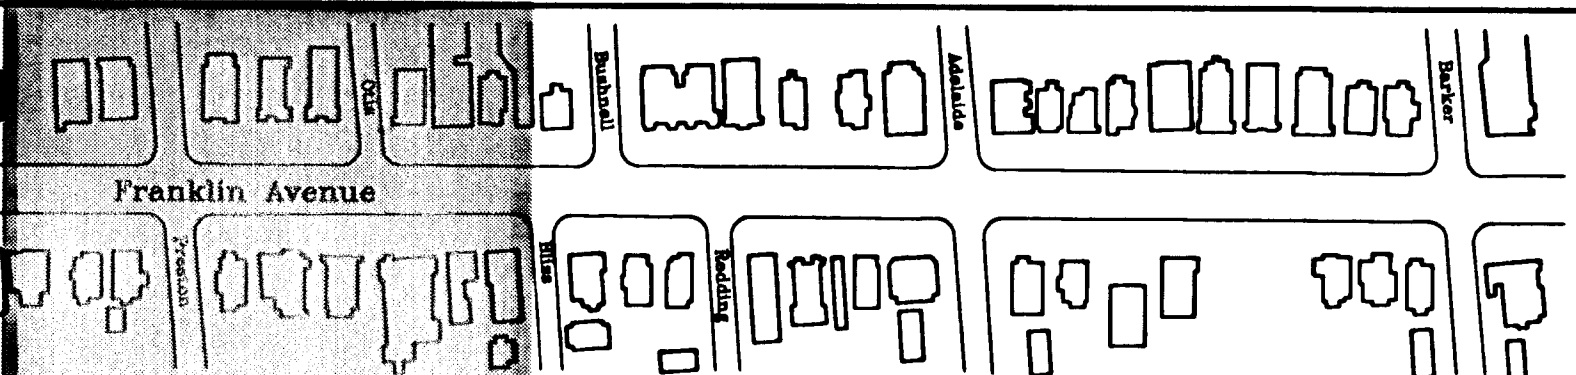

STREETSCAPE IMPROVEMENTS PROJECT
FRANKLIN AVENUE

Hartford, Connecticut

Scale: 1"=20'
Date: 7-01-99
Revisions:
Daybook No. 011121
Sheet Title
IMPROVEMENTS & PLANTINGS
Dwg: MW
Chk: KBA
Sheet No. 3.c