


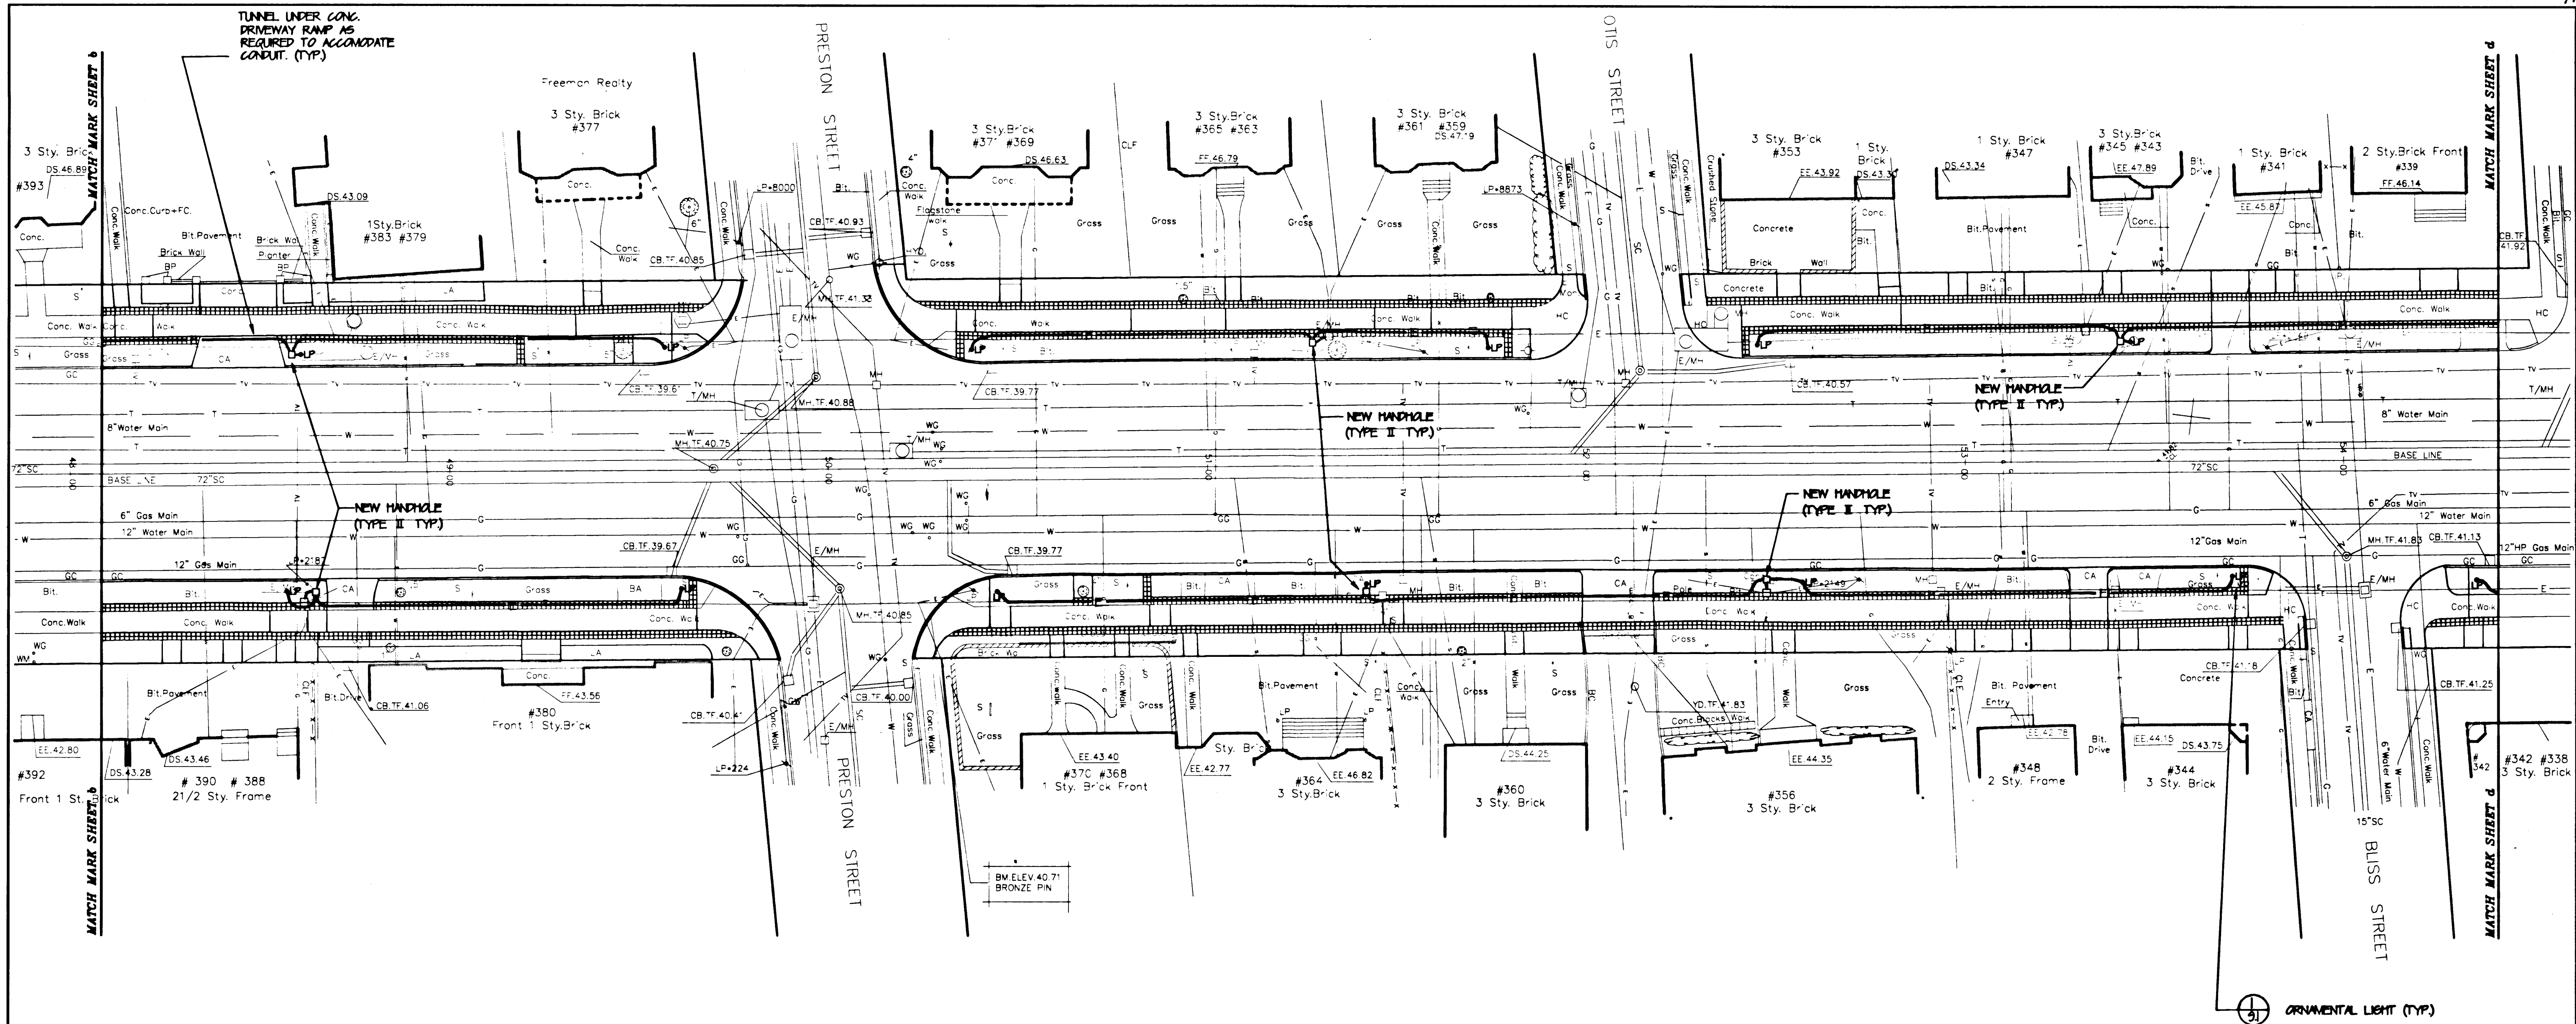

NOTE: EXISTING UNDERGROUND STRUCTURES OR SERVICES ARE SHOWN IN AS NEAR THEIR CORRECT POSITION AS POSSIBLE. HOWEVER, ALL SUCH LOCATIONS ARE APPROXIMATE ONLY AND ALL SUCH STRUCTURES OR SERVICES MAY NOT BE SHOWN.

CALL BEFORE YOU DIG TO INSURE SAFE, TROUBLE-FREE EXCAVATING. TO LOCATE UNDERGROUND UTILITY PIPE AND CABLE ANYWHERE IN CONNECTICUT, CALL 48 HOURS IN ADVANCE. TOLL FREE, STATEWIDE 1-800-922-4455

City of Hartford, Connecticut		Franklin Avenue		STREETSCAPE IMPROVEMENTS PROJECT		FRANKLIN AVENUE		Scale: 1"=10'		Daybook No. 011121	
Johnson and Richter, Inc. Landscape Architect/Urban Designer Avon, Connecticut		Buck & Buck Civil Engineers Hartford, Connecticut		Franklin Avenue		FRANKLIN AVENUE		Date: 7-01-99		Sheet Title	
BFW Electrical Engineer Avon, Connecticut		Barkan & Mess, Inc. Traffic Engineer Branford, Connecticut		Franklin Avenue		FRANKLIN AVENUE		Revisions:		Lighting	
Clarke-Tamaccio, Inc. Architect Hartford, Connecticut		Igor Vechesloff Surveyor Hartford, Connecticut		Franklin Avenue		FRANKLIN AVENUE		Dwg: MPW		Chk: KDB	
				Franklin Avenue		FRANKLIN AVENUE		Sheet No.		6.C	