



629/0

629/0

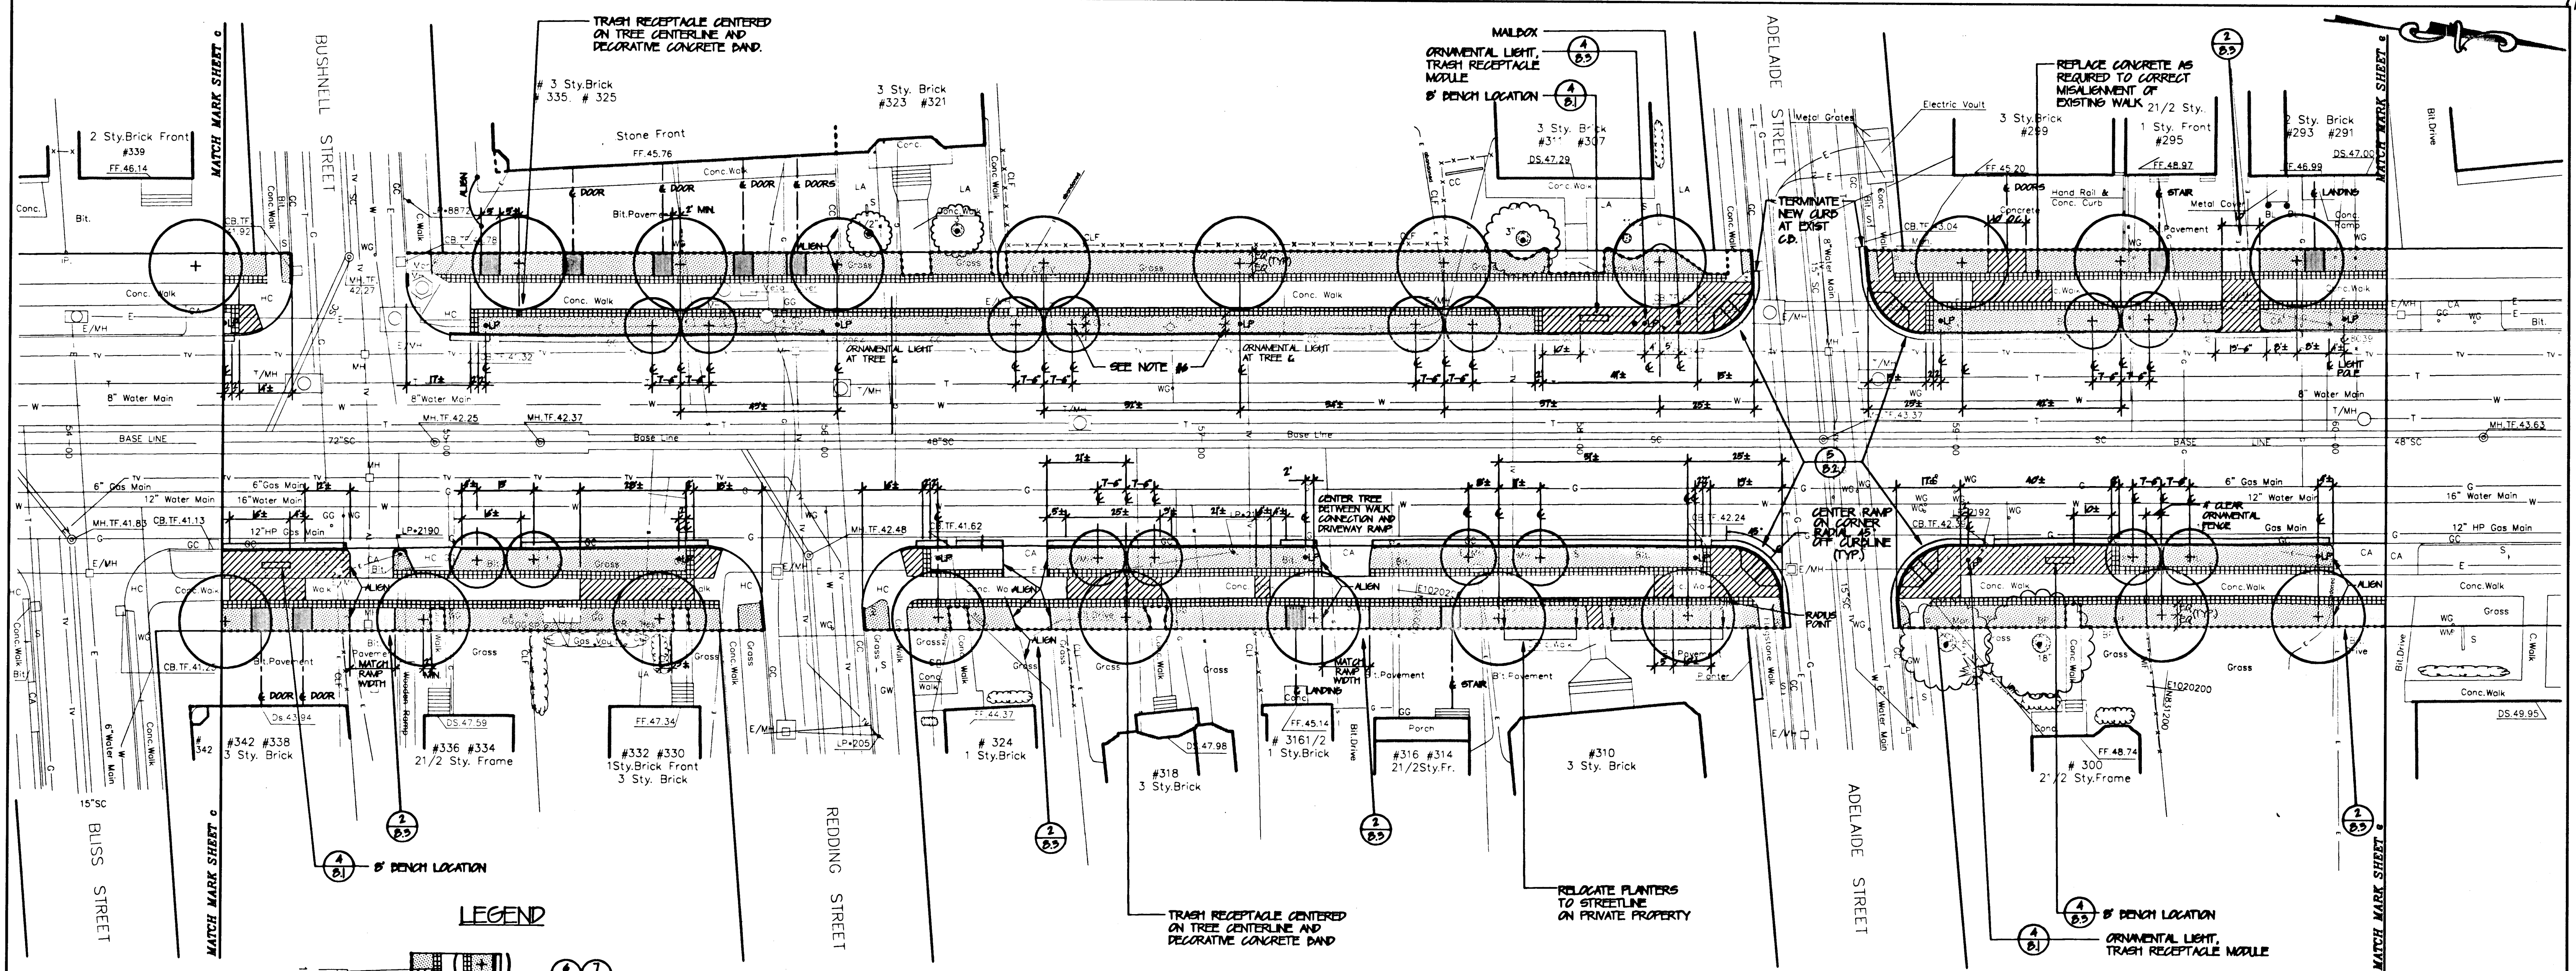


LEGEND

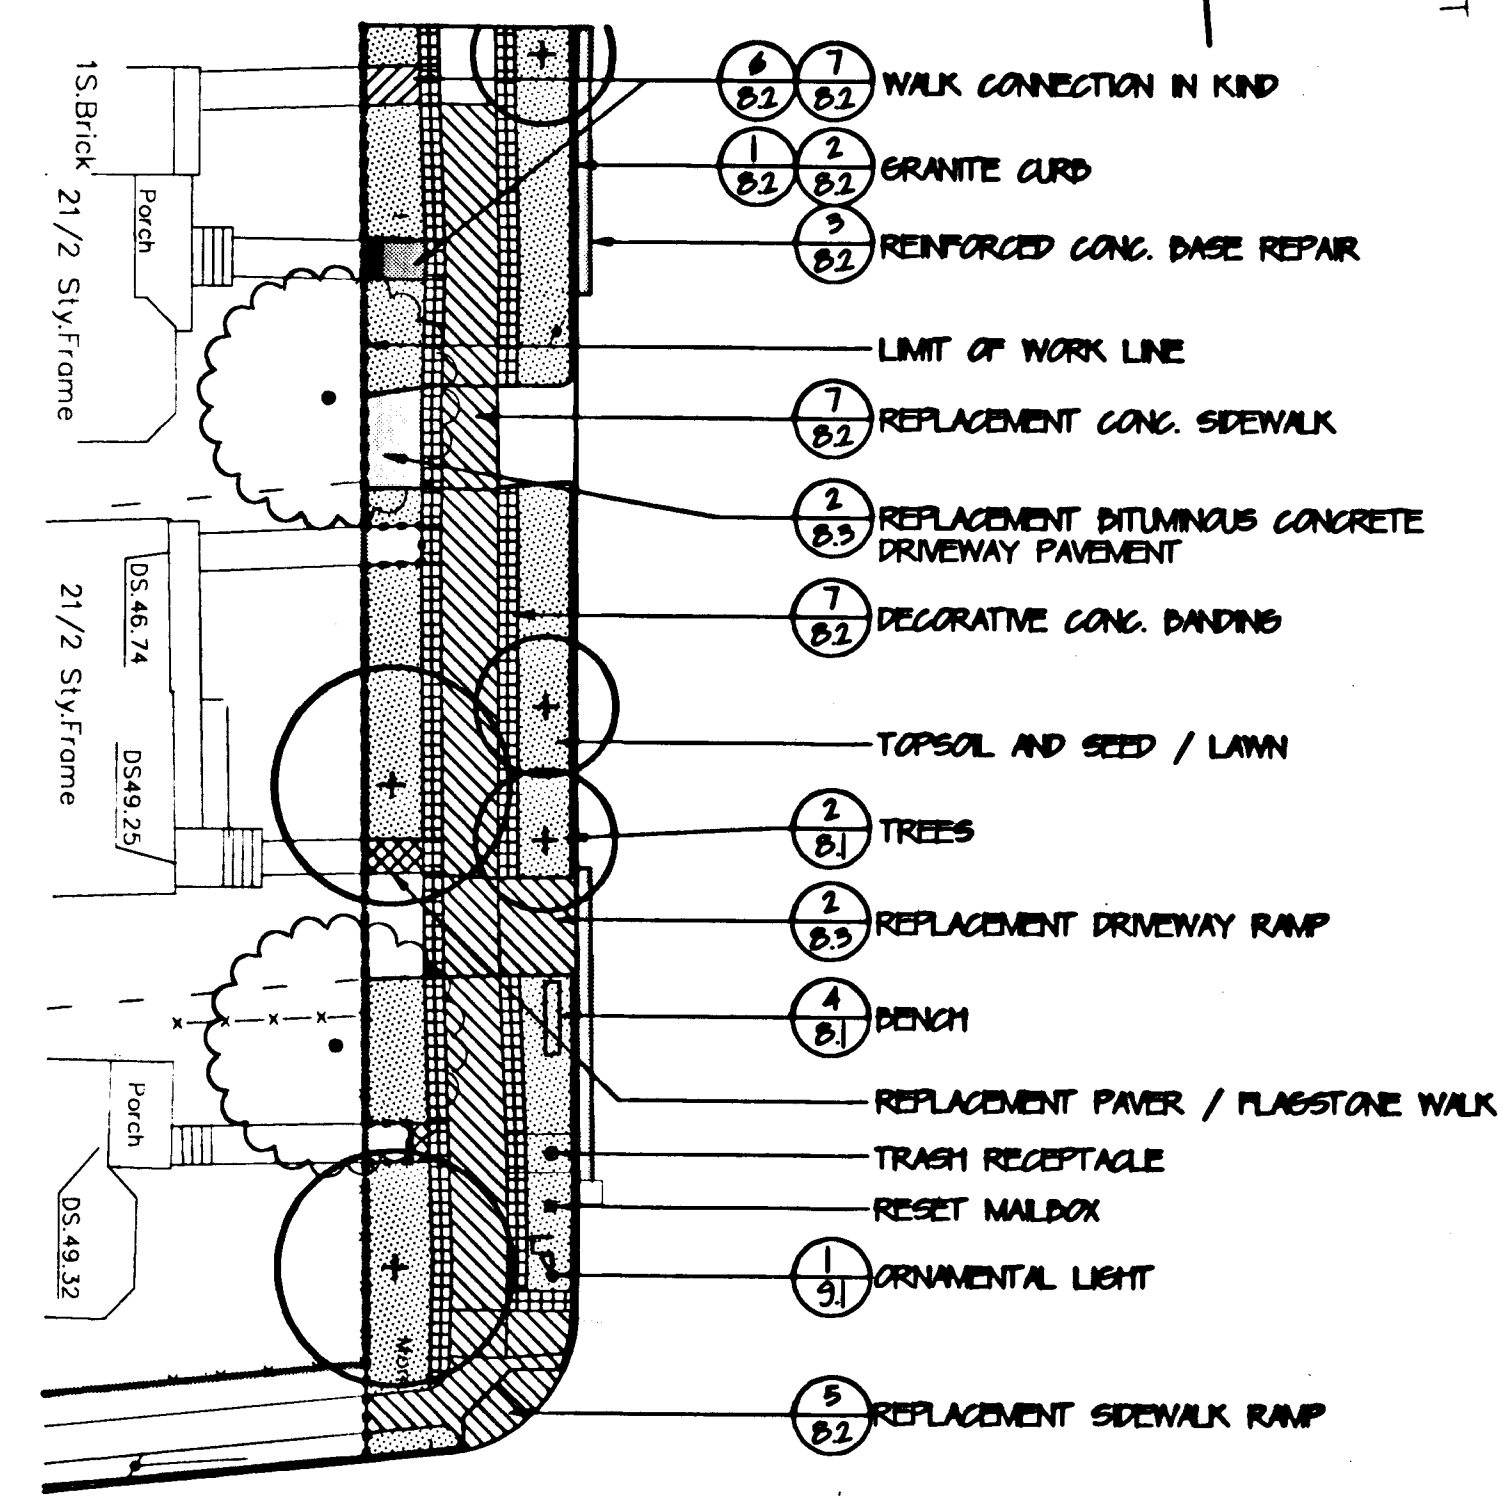

NOTE:
EXISTING UNDERGROUND STRUCTURES OR SERVICES ARE SHOWN IN AS NEAR THEIR CORRECT POSITION AS POSSIBLE. HOWEVER, ALL SUCH LOCATIONS ARE APPROXIMATE ONLY AND ALL SUCH STRUCTURES OR SERVICES MAY NOT BE SHOWN.

CALL BEFORE YOU DIG
TO INSURE SAFE, TROUBLE-FREE EXCAVATING. TO LOCATE UNDERGROUND UTILITY PIPE AND CABLE ANYWHERE IN CONNECTICUT. CALL 48 HOURS IN ADVANCE.
TOLL FREE, STATEWIDE 1-800-822-4455

City of Hartford, Connecticut
Johnson and Richter, Inc.
Landscape Architect/Urban Designer
Ama, Connecticut
Buck & Buck
Civil Engineer
Hartford, Connecticut
Barkan & Mess, Inc.
Traffic Engineer
Branford, Connecticut
Igor Vechesloff
Surveyor
Hartford, Connecticut
Clarke-Tamaccio, Inc.
Architect
Hartford, Connecticut

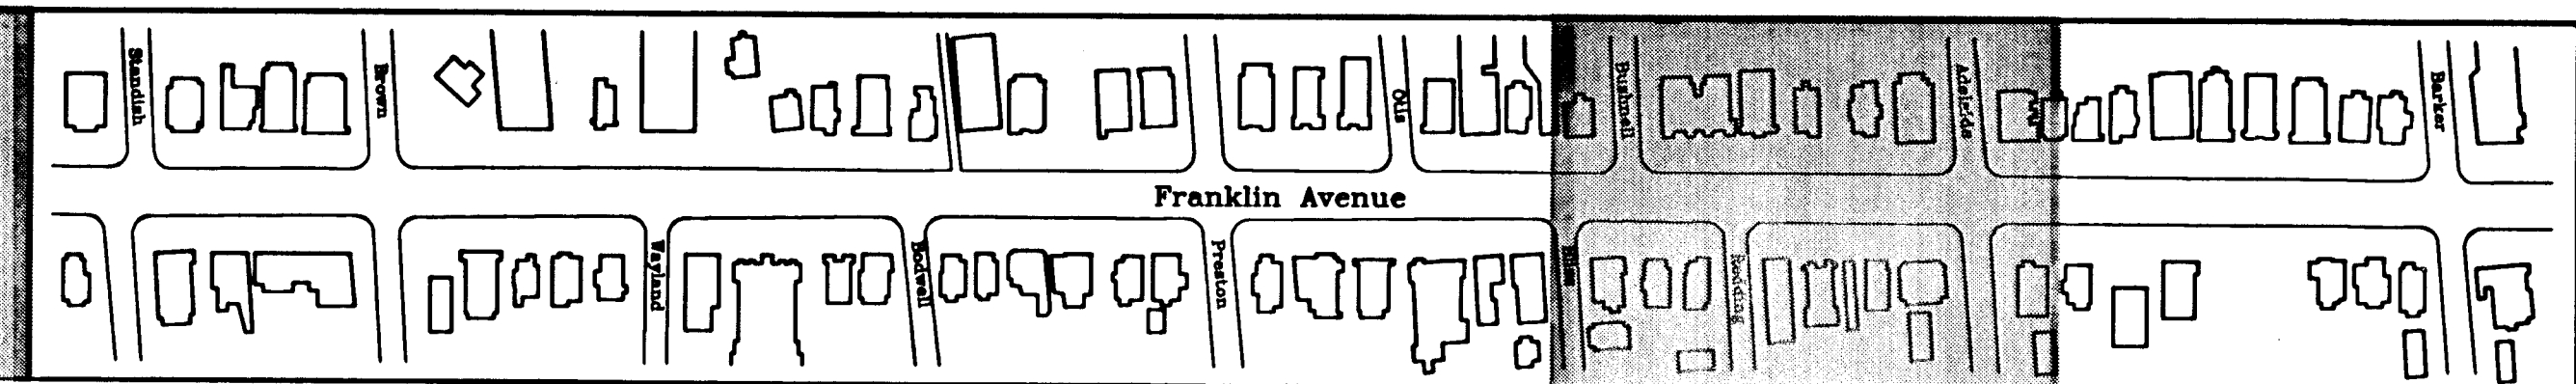

STREETSCAPE IMPROVEMENTS PROJECT FRANKLIN AVENUE

Scale: 1"=10'
Date: 7-01-99
Revisions:
Daybook No. 011121
Sheet Title
IMPROVEMENTS & PLANTINGS
Dwg: MPW
Chk: WBA
Sheet No. 3.d