


629/00

629/00

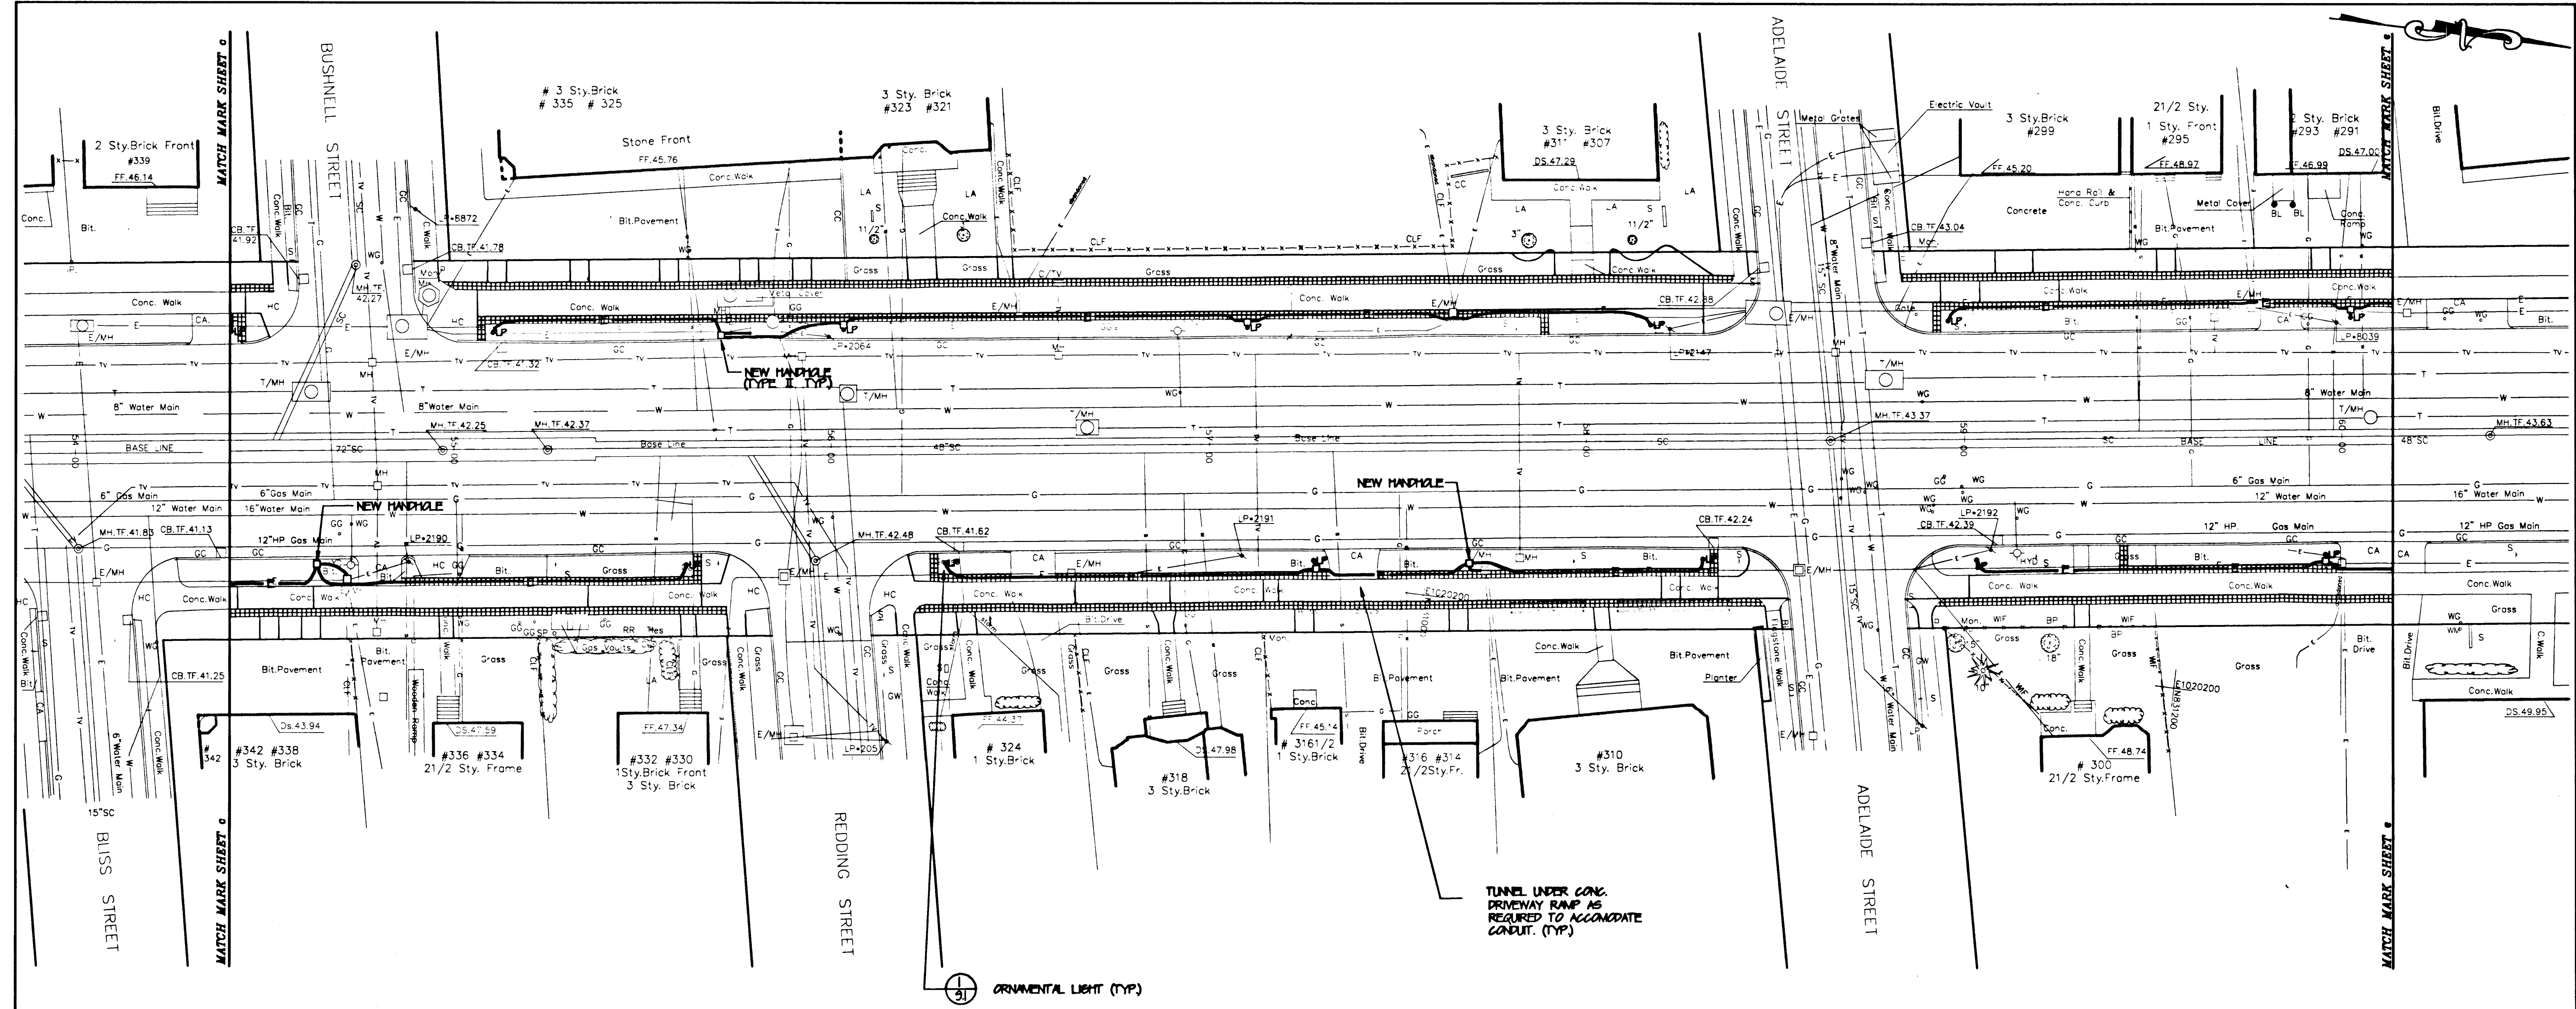

NOTE:
EXISTING UNDERGROUND STRUCTURES OR SERVICES ARE SHOWN IN AS NEAR
THEIR CORRECT POSITION AS POSSIBLE. HOWEVER, ALL SUCH LOCATIONS
ARE APPROXIMATE ONLY AND ALL SUCH STRUCTURES OR SERVICES MAY
NOT BE SHOWN.

CALL BEFORE YOU DIG
TO INSURE SAFE, TROUBLE-FREE EXCAVATING.
TO LOCATE UNDERGROUND UTILITY PIPE AND
CABLE ANYWHERE IN CONNECTICUT, CALL 48
HOURS IN ADVANCE.
TOLL FREE, STATEWIDE 1-800-922-4455

City of Hartford, Connecticut

Johnson and Richter, Inc.
Landscape Architects/Urban Designers
Avon, Connecticut

Buck & Buck
Civil Engineers
Hartford, Connecticut

Barkan & Mess, Inc.
Traffic Engineer
Branford, Connecticut

Igor Vechesloff
Surveyor
Hartford, Connecticut

Clarke-Tamascio, Inc.
Architect
Hartford, Connecticut

Franklin Avenue

STREETSCAPE IMPROVEMENTS PROJECT

FRANKLIN AVENUE

Hartford, Connecticut

Scale: 1"=20'
Date: 7-24-99
Revisions:

Daybook No. 011121
Sheet Title
LIGHTING

Dwg: MPW
Chk: NPA

Sheet No. 6.d

29/00

629/00