


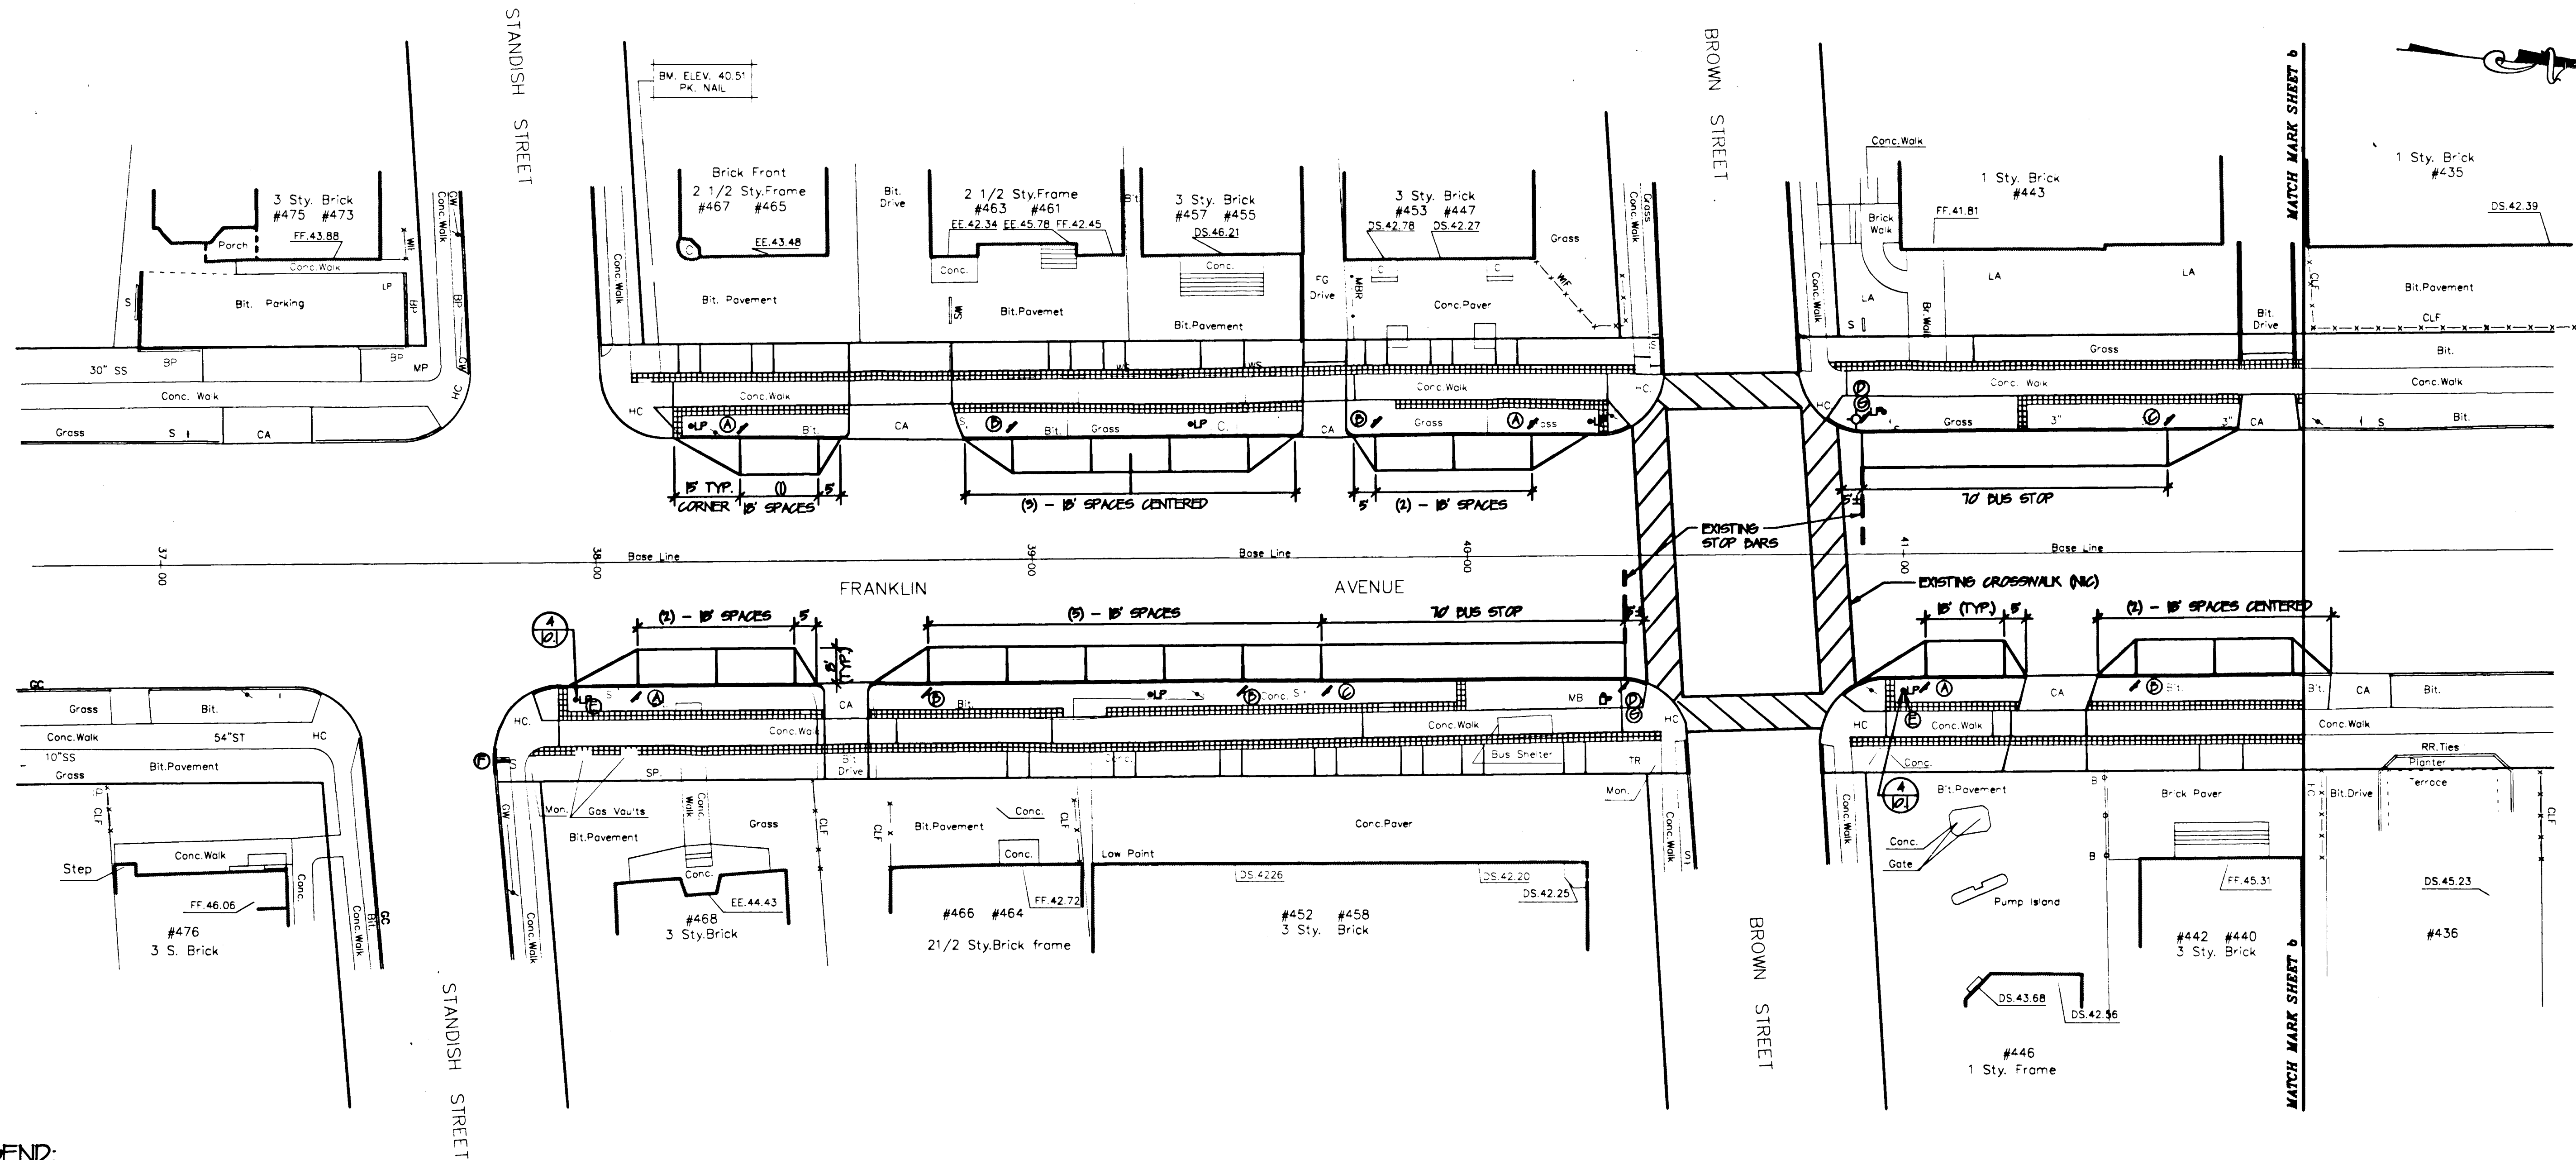

SIGN LEGEND:

- (A) NO PARKING HERE TO CORNER (NEW SIGN)
CONN DOT #24-049
- (B) 2 HR. PARKING 8:00 AM. TO 6:00 PM. (NEW SIGN)
CONN DOT #24-049
- (C) BUS STOP/LEFT ARROW (NEW SIGN)
CITY OF HARTFORD #R7-107A
- (D) BUS STOP/RIGHT ARROW (NEW SIGN)
CITY OF HARTFORD #R7-107A
- (E) STREET NAME SIGN ON ORNAMENTAL LIGHT
POLE (CUSTOM FABRICATED) SEE DETAIL 5/101
- (F) STOP (EXISTING SIGN TO REMAIN)
- (G) NO TURN ON RED (EXISTING SIGN TO REMAIN)
- (H) END OF MEASURED MILE (EXISTING SIGN TO REMAIN)
- (I) DO NOT ENTER (EXISTING SIGN TO REMAIN)
- (J) ONE WAY (EXISTING SIGN TO REMAIN)
- (K) NO THROUGH TRUCKS (EXISTING SIGN TO REMAIN)

SIGNAGE & PAVEMENT MARKING NOTES

1. ALL SIGNS AND PAVEMENT MARKINGS SHALL CONFORM TO THE LATEST EDITION OF THE MANUAL ON UNIFORM CONTROL DEVICES.
2. THE INSTALLATION, MATERIAL AND WORKMANSHIP FOR ALL SIGNS AND PAVEMENT MARKINGS SHALL BE IN ACCORDANCE WITH THE LATEST STANDARDS AND SPECIFICATIONS OF THE CITY OF HARTFORD AND THE CONNECTICUT DEPARTMENT OF TRANSPORTATION FORM 814, AND ALL APPENDIX THERE TO.
3. ALL EXISTING SIGNS AND SUPPORTS WITHIN PROJECT LIMITS ARE TO BE REMOVED, UNLESS OTHERWISE NOTED.
4. ALL CROSSWALKS WITHIN PROJECT AREA ARE TO REMAIN AS EXISTING WITH EXCEPTION OF NEW CROSSWALK AT WAYLAND STREET. (SEE PLANS) ALL EXISTING CROSSWALK PAVEMENT MARKINGS DISTURBED DURING CONSTRUCTION SHALL BE RESTORED.
5. ALL PROPOSED SIGN LOCATIONS SHALL BE APPROVED IN FIELD BY CITY PRIOR TO INSTALLATION.
6. ALL SIGNAGE (NEW AND EXISTING) SHALL BE INSTALLED ON NEW STEEL POSTS. (SEE DETAIL 5/101)
7. ALL NEW SIGNAGE SHALL CONFORM TO CONNECTICUT DOT "SIGN FACE SHEET ALUMINUM, R-SERIES SIGNS, TYPICAL DETAILS". CONTRACTOR SHALL OBTAIN SIGN DETAILS FROM CITY OF HARTFORD CHIEF OF TRANSPORTATION SERVICES.
8. ALL STREET NAME SIGNS ARE CUSTOM FABRICATED. (SEE DETAIL 5/101)

NOTE:
EXISTING UNDERGROUND STRUCTURES OR SERVICES ARE SHOWN IN AS NEAR THEIR CORRECT POSITION AS POSSIBLE. HOWEVER, ALL SUCH LOCATIONS ARE APPROXIMATE ONLY AND ALL SUCH STRUCTURES OR SERVICES MAY NOT BE SHOWN.

CALL BEFORE YOU DIG
TO INSURE SAFE, TROUBLE-FREE EXCAVATING.
TO LOCATE UNDERGROUND UTILITY PIPE AND
CABLE ANYWHERE IN CONNECTICUT, CALL 48
HOURS IN ADVANCE.
TOLL FREE, STATEWIDE 1-800-822-4455

City of Hartford, Connecticut		Franklin Avenue		STREETSCAPE IMPROVEMENTS PROJECT		Scale: 1"=20'		Daybook No. 011121	
Johnson and Richter, Inc. Landscape Architect/Urban Designer Avon, Connecticut		Buck & Buck Civil Engineers Hartford, Connecticut		FRANKLIN AVENUE		Date: 7-08-99		Sheet Title	
BJFW Electrical Engineer Avon, Connecticut		Barkan & Mess, Inc. Traffic Engineer Branford, Connecticut				Revisions:		TRAFFIC SIGNAGE/ PAVEMENT MARKINGS	
Clarke-Tamaccio, Inc. Architect Hartford, Connecticut		Igor Vechesloff Surveyor Hartford, Connecticut						Dwg: MFW Chk: WBB	
								Sheet No. 7.a	