


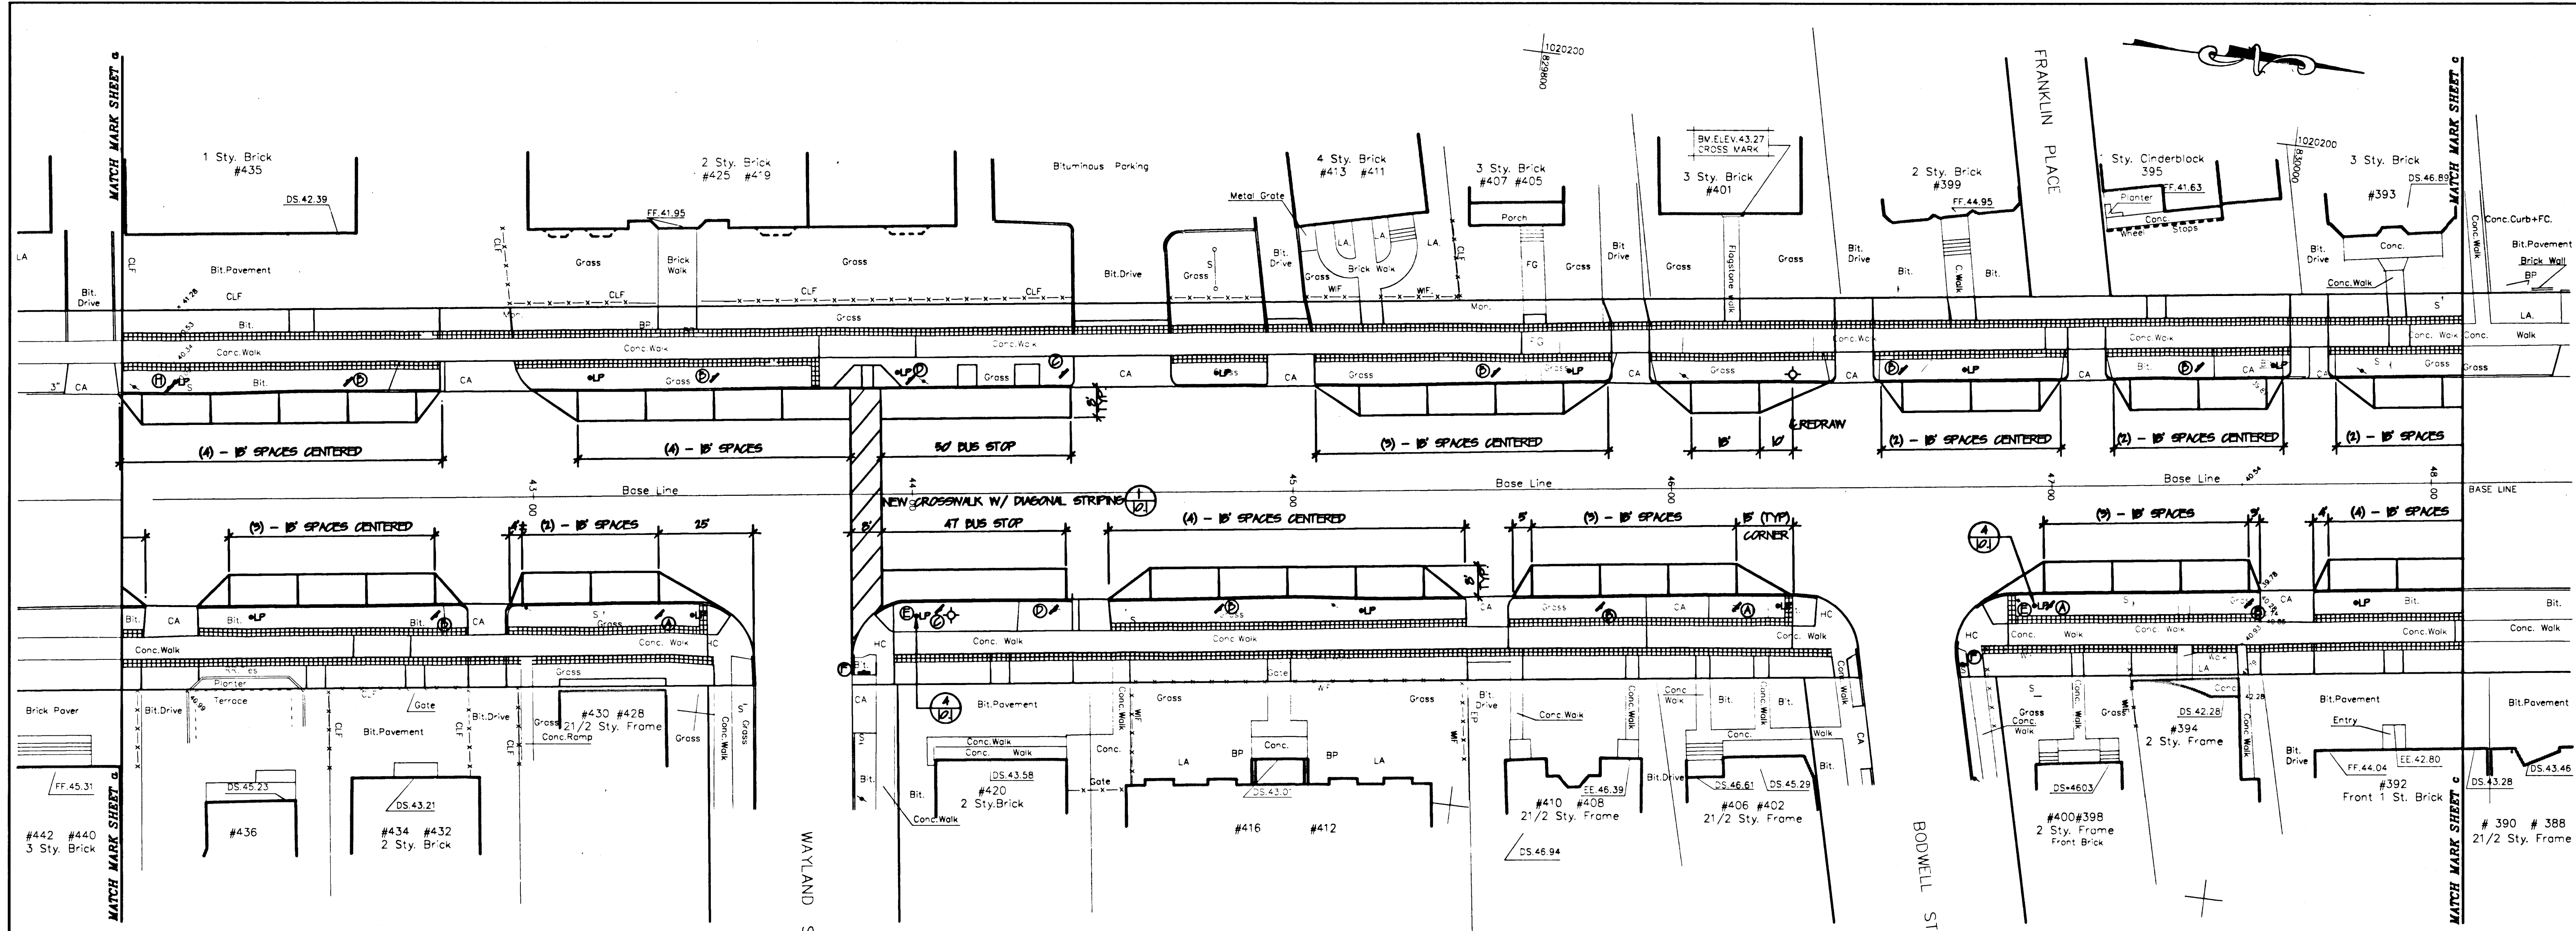

**SIGN LEGEND:**

- Ⓐ NO PARKING HERE TO CORNER (NEW SIGN)  
CONN DOT #31-0643
- Ⓑ 2 HR. PARKING 8:00 AM TO 6:00 PM. (NEW SIGN)  
CONN DOT #31-0643
- Ⓒ BUS STOP/LEFT ARROW (NEW SIGN)  
CITY OF HARTFORD #RT-107A
- Ⓓ BUS STOP/RIGHT ARROW (NEW SIGN)  
CITY OF HARTFORD #RT-107A
- Ⓔ STREET NAME SIGN ON ORNAMENTAL LIGHT  
POLE (CUSTOM FABRICATED) SEE DETAIL 5/101
- Ⓕ STOP (EXISTING SIGN TO REMAIN)
- Ⓖ NO TURN ON RED (EXISTING SIGN TO REMAIN)
- Ⓗ END OF MEASURED MILE (EXISTING SIGN TO REMAIN)
- Ⓘ DO NOT ENTER (EXISTING SIGN TO REMAIN)
- ⓵ ONE WAY (EXISTING SIGN TO REMAIN)
- Ⓚ NO THROUGH TRUCKS (EXISTING SIGN TO REMAIN)

**NOTE:**  
EXISTING UNDERGROUND STRUCTURES OR SERVICES ARE SHOWN IN AS NEAR THEIR CORRECT POSITION AS POSSIBLE. HOWEVER, ALL SUCH LOCATIONS ARE APPROXIMATE ONLY AND ALL SUCH STRUCTURES OR SERVICES MAY NOT BE SHOWN.

**CALL BEFORE YOU DIG**  
TO INSURE SAFE, TROUBLE-FREE EXCAVATING. TO LOCATE UNDERGROUND UTILITY PIPE AND CABLE ANYWHERE IN CONNECTICUT, CALL 48 HOURS IN ADVANCE.  
TOLL FREE, STATEWIDE 1-800-922-4455

City of Hartford, Connecticut

Johnson and Richter, Inc.  
Landscape Architect/Urban Designer  
Avon, Connecticut


Buck & Buck  
Civil Engineers  
Hartford, Connecticut

Bjfw  
Electrical Engineer  
Avon, Connecticut

Barkan & Mess, Inc.  
Traffic Engineer  
Branford, Connecticut

Clarke-Tamaccio, Inc.  
Architect  
Hartford, Connecticut

Igor Vechesloff  
Surveyor  
Hartford, Connecticut

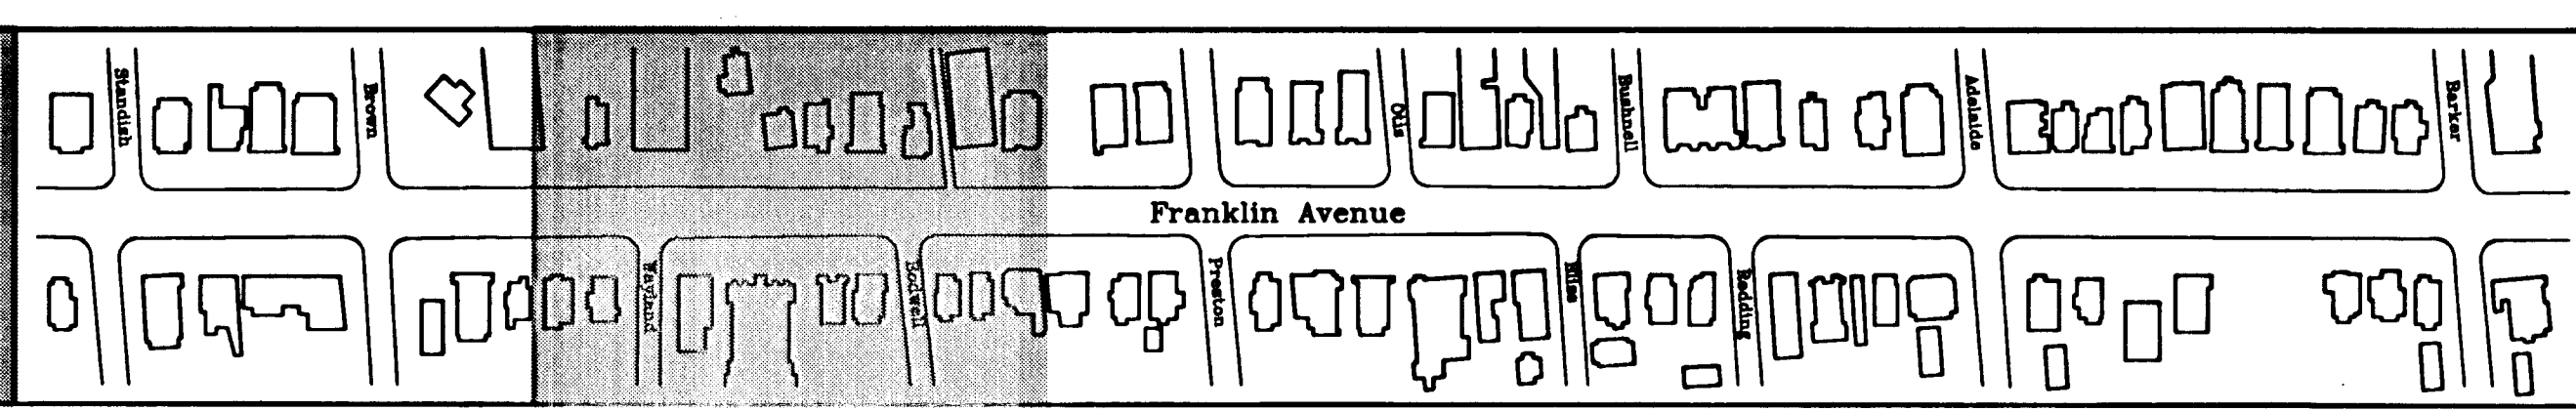

**STREETSCAPE IMPROVEMENTS PROJECT**

# FRANKLIN AVENUE

Hartford, Connecticut

Scale: 1"=20'

Date: 7-06-99

Revisions:

Daybook No. 011121

Sheet Title

TRAFFIC SIGNAGE/  
PAVEMENT MARKINGS

Dwg: MDW  
Chk: KLB

Sheet No. 7.b