


629/TT

629/TT

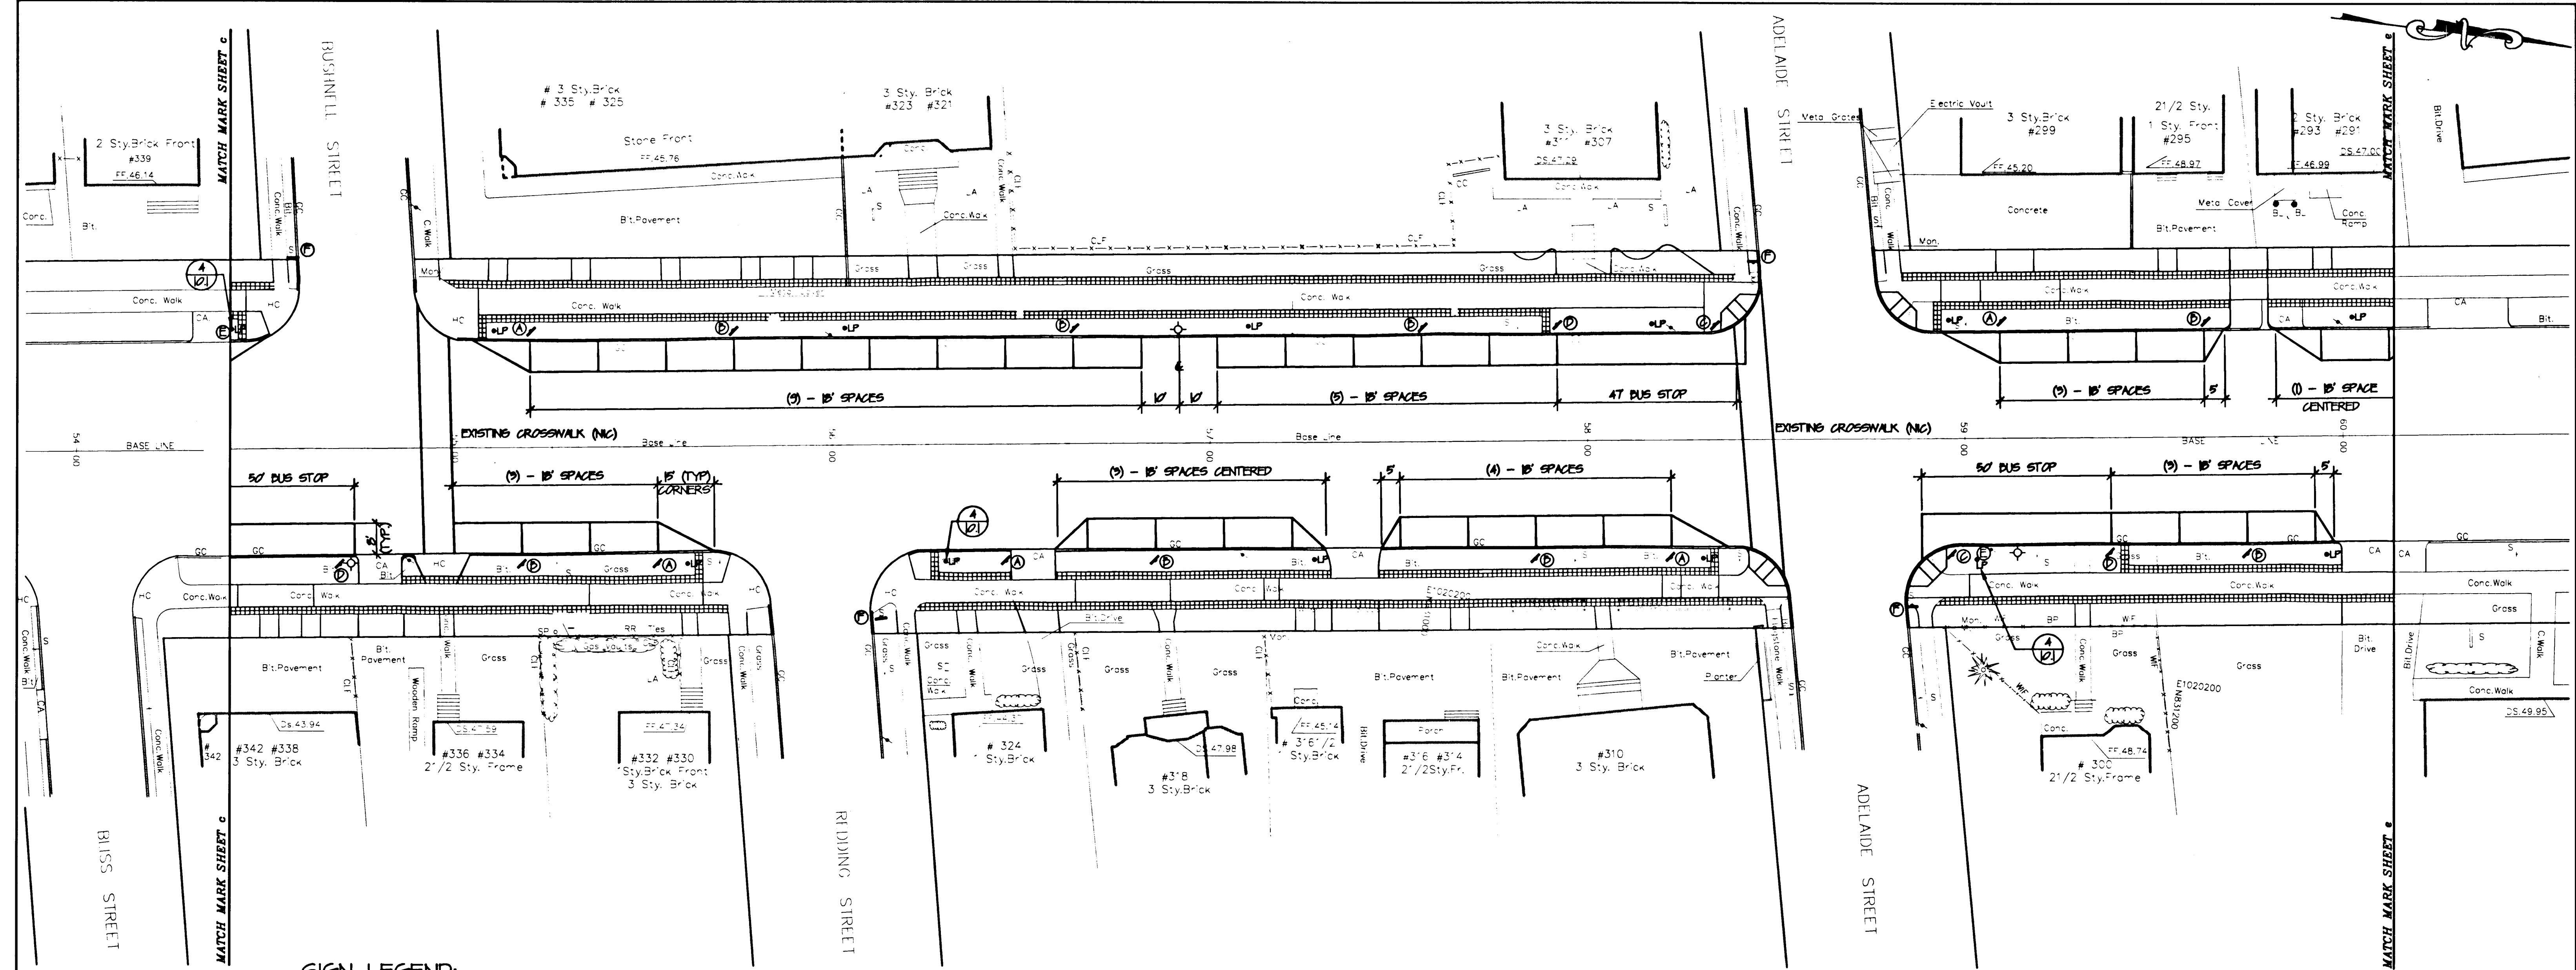


SIGN LEGEND:

- Ⓐ NO PARKING HERE TO CORNER (NEW SIGN)
CONN DOT #PI-0613
- Ⓑ 2 HR. PARKING 8:00 AM. TO 6:00 PM. (NEW SIGN)
CONN DOT #PI-0643
- Ⓒ BUS STOP/LEFT ARROW (NEW SIGN)
CITY OF HARTFORD #RT-107A
- Ⓓ BUS STOP/RIGHT ARROW (NEW SIGN)
CITY OF HARTFORD #RT-107A
- Ⓔ STREET NAME SIGN ON ORNAMENTAL LIGHT
POLE (CUSTOM FABRICATED) SEE DETAIL 5/101
- Ⓕ STOP (EXISTING SIGN TO REMAIN)
- Ⓖ NO TURN ON RED (EXISTING SIGN TO REMAIN)
- Ⓗ END OF MEASURED MILE (EXISTING SIGN TO REMAIN)
- Ⓘ DO NOT ENTER (EXISTING SIGN TO REMAIN)
- Ⓢ ONE WAY (EXISTING SIGN TO REMAIN)
- Ⓚ NO THROUGH TRUCKS (EXISTING SIGN TO REMAIN)

NOTE:
EXISTING UNDERGROUND STRUCTURES OR SERVICES ARE SHOWN IN AS NEAR THEIR CORRECT POSITION AS POSSIBLE. HOWEVER, ALL SUCH LOCATIONS ARE APPROXIMATE ONLY AND ALL SUCH STRUCTURES OR SERVICES MAY NOT BE SHOWN.

CALL BEFORE YOU DIG
TO INSURE SAFE, TROUBLE-FREE EXCAVATING. TO LOCATE UNDERGROUND UTILITY PIPE AND CABLE ANYWHERE IN CONNECTICUT. CALL 48 HOURS IN ADVANCE.
TOLL FREE, STATEWIDE 1-800-922-4455

City of Hartford, Connecticut
Johnson and Richter, Inc.
Landscape Architect/Urban Designer
Avon, Connecticut
Buck & Buck
Civil Engineers
Hartford, Connecticut
Barkman & Mess, Inc.
Traffic Engineers
Branford, Connecticut
Igor Vechesloff
Surveyor
Hartford, Connecticut
Clarke-Tamaccio, Inc.
Electrical Engineer
Avon, Connecticut

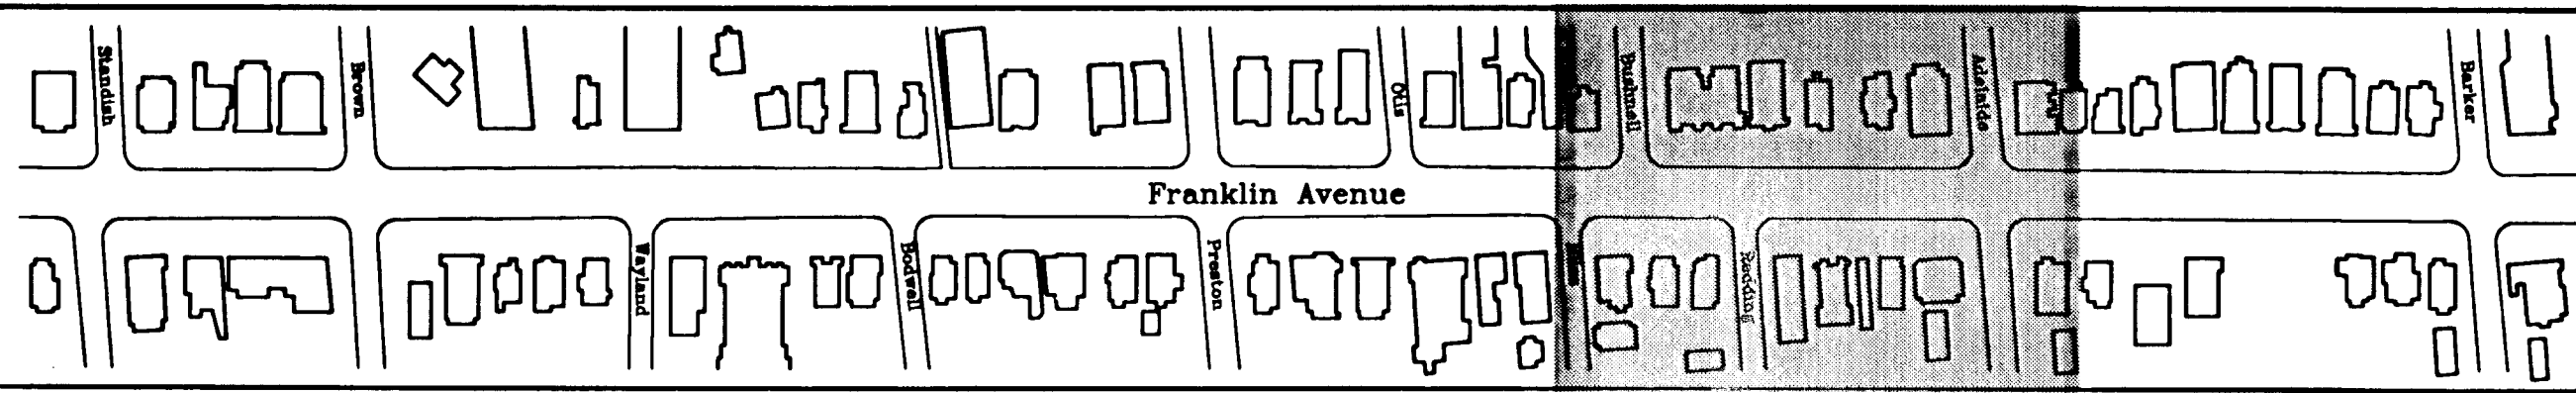

STREETSCAPE IMPROVEMENTS PROJECT
FRANKLIN AVENUE
Hartford, Connecticut

Scale: 1"=40'
Date: 7-04-93
Revisions:
Daybook No. 011121
Sheet Title
TRAFFIC SIGNAGE/
PAVEMENT MARKINGS
Dwg: MPW
Chk: WBA
Sheet No. 7.d

629/TT

629/TT