


29/uu

629/uu

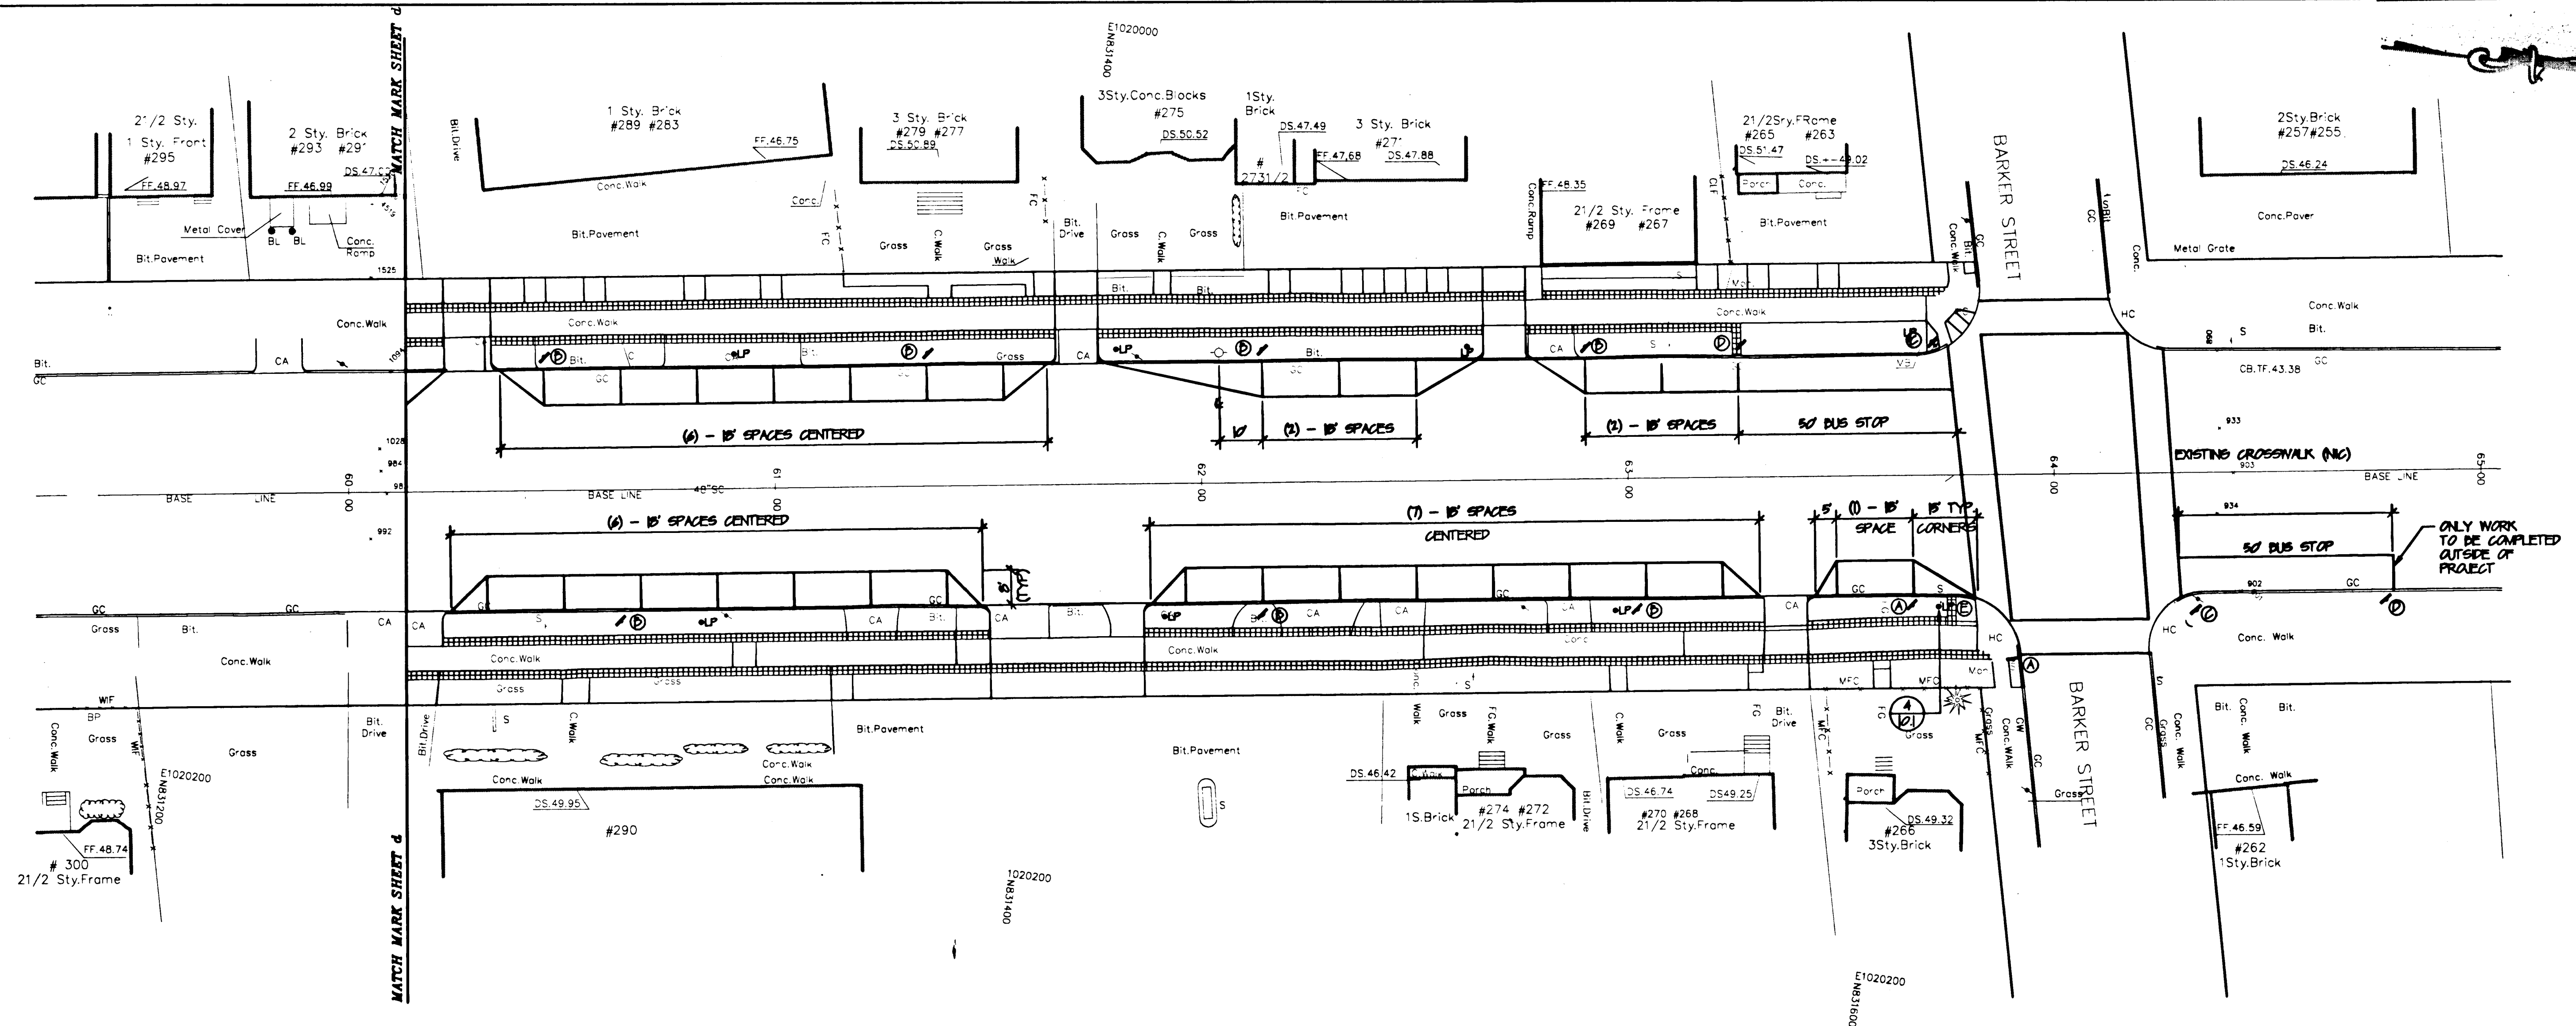

SIGN LEGEND:

- (A) NO PARKING HERE TO CORNER (NEW SIGN)
CONN DOT #21-0619
- (B) 2 HR PARKING 8:00 AM TO 6:00 PM. (NEW SIGN)
CONN DOT #21-0643
- (C) BUS STOP/LEFT ARROW (NEW SIGN)
CITY OF HARTFORD #RT-107A
- (D) BUS STOP/RIGHT ARROW (NEW SIGN)
CITY OF HARTFORD #RT-107A
- (E) STREET NAME SIGN ON ORNAMENTAL LIGHT
POLE (CUSTOM FABRICATED) SEE DETAIL 5/101
- (F) STOP (EXISTING SIGN TO REMAIN)
- (G) NO TURN ON RED (EXISTING SIGN TO REMAIN)
- (H) END OF MEASURED MILE (EXISTING SIGN TO REMAIN)
- (I) DO NOT ENTER (EXISTING SIGN TO REMAIN)
- (J) ONE WAY (EXISTING SIGN TO REMAIN)
- (K) NO THROUGH TRUCKS (EXISTING SIGN TO REMAIN)

NOTE:
EXISTING UNDERGROUND STRUCTURES OR SERVICES ARE SHOWN IN AS NEAR
THEIR CORRECT POSITION AS POSSIBLE. HOWEVER, ALL SUCH LOCATIONS
ARE APPROXIMATE ONLY AND ALL SUCH STRUCTURES OR SERVICES MAY
NOT BE SHOWN.

CALL BEFORE YOU DIG
TO INSURE SAFE, TROUBLE-FREE EXCAVATING.
TO LOCATE UNDERGROUND UTILITY PIPE AND
CABLE ANYWHERE IN CONNECTICUT, CALL 48
HOURS IN ADVANCE.
TOLL FREE, STATEWIDE 1-800-922-4455

City of Hartford, Connecticut

Johnson and Richter, Inc.
Landscape Architect/Urban Designer
Avon, Connecticut


Buck & Buck
Civil Engineers
Hartford, Connecticut

BJFW
Electrical Engineer
Avon, Connecticut

Clarke-Tamaccio, Inc.
Architect
Hartford, Connecticut

Barkan & Mess, Inc.
Traffic Engineer
Branford, Connecticut

Igor Vechesloff
Surveyor
Hartford, Connecticut

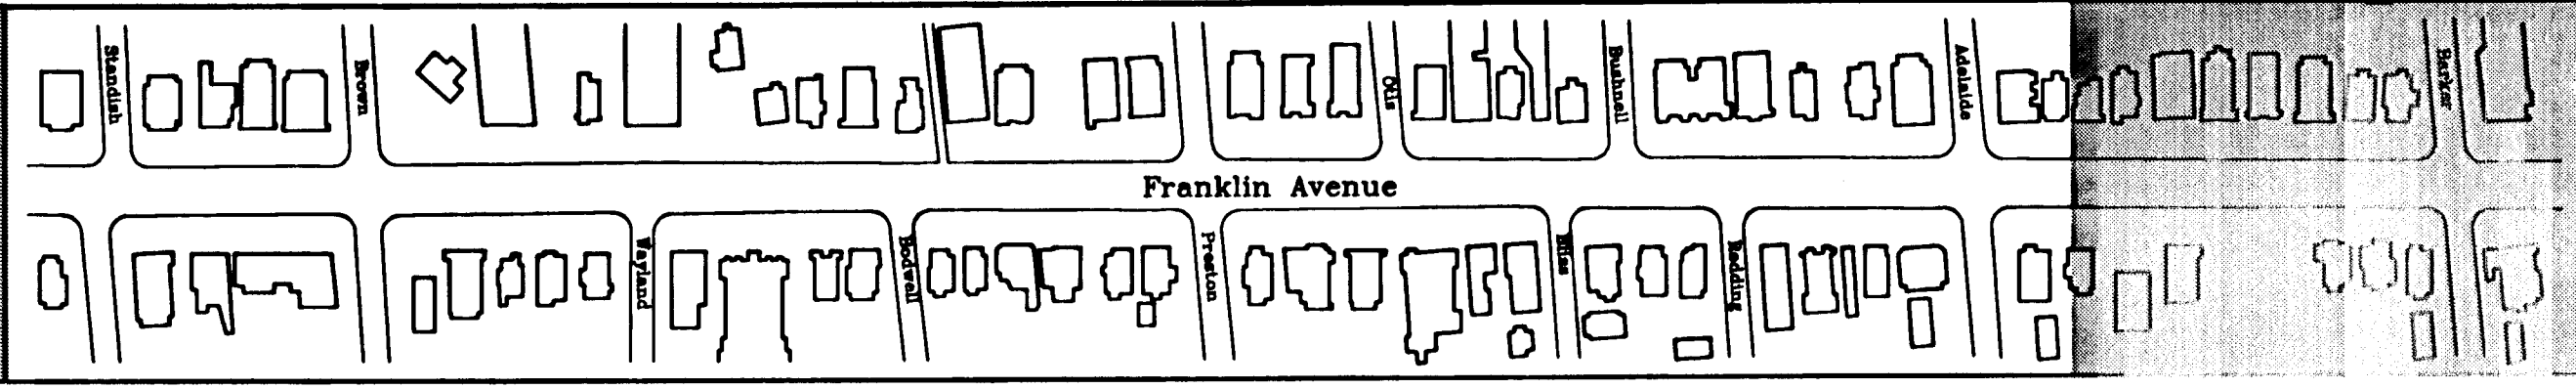

STREETSCAPE IMPROVEMENTS PROJECT

FRANKLIN AVENUE

Scale: 1"=10'
Date: 7-08-99
Revisions:

Daybook No. 011121
Sheet Title
TRAFFIC SIGNAGE/
PAVEMENT MARKINGS

Dwg: MDW
Chk: KBA

Sheet No. 7.e

29/uu

629/uu