
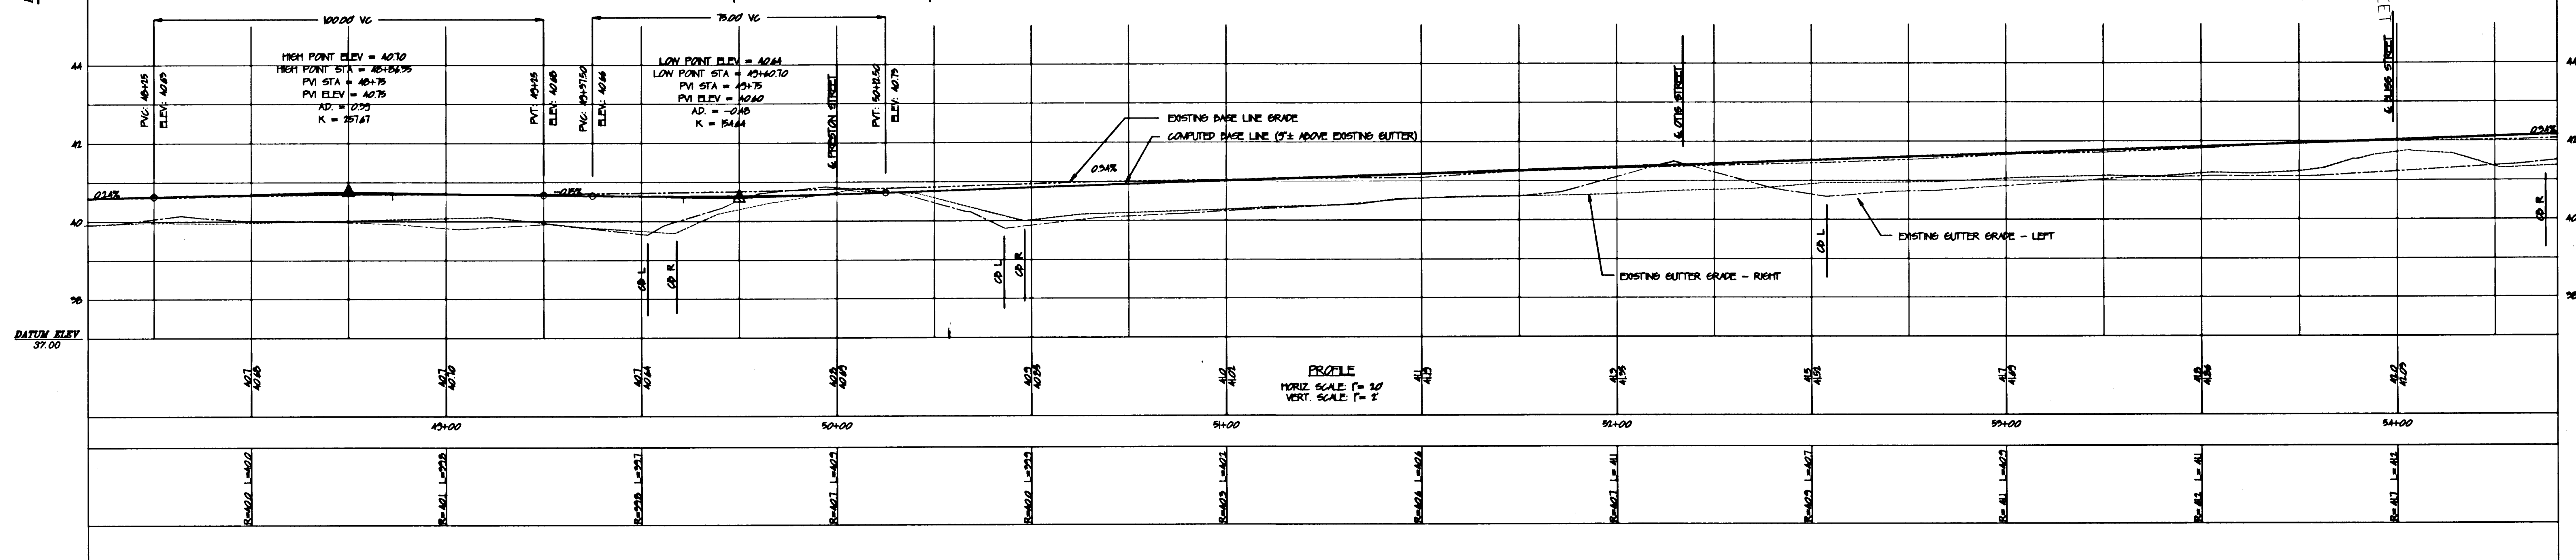


629/v

629/v

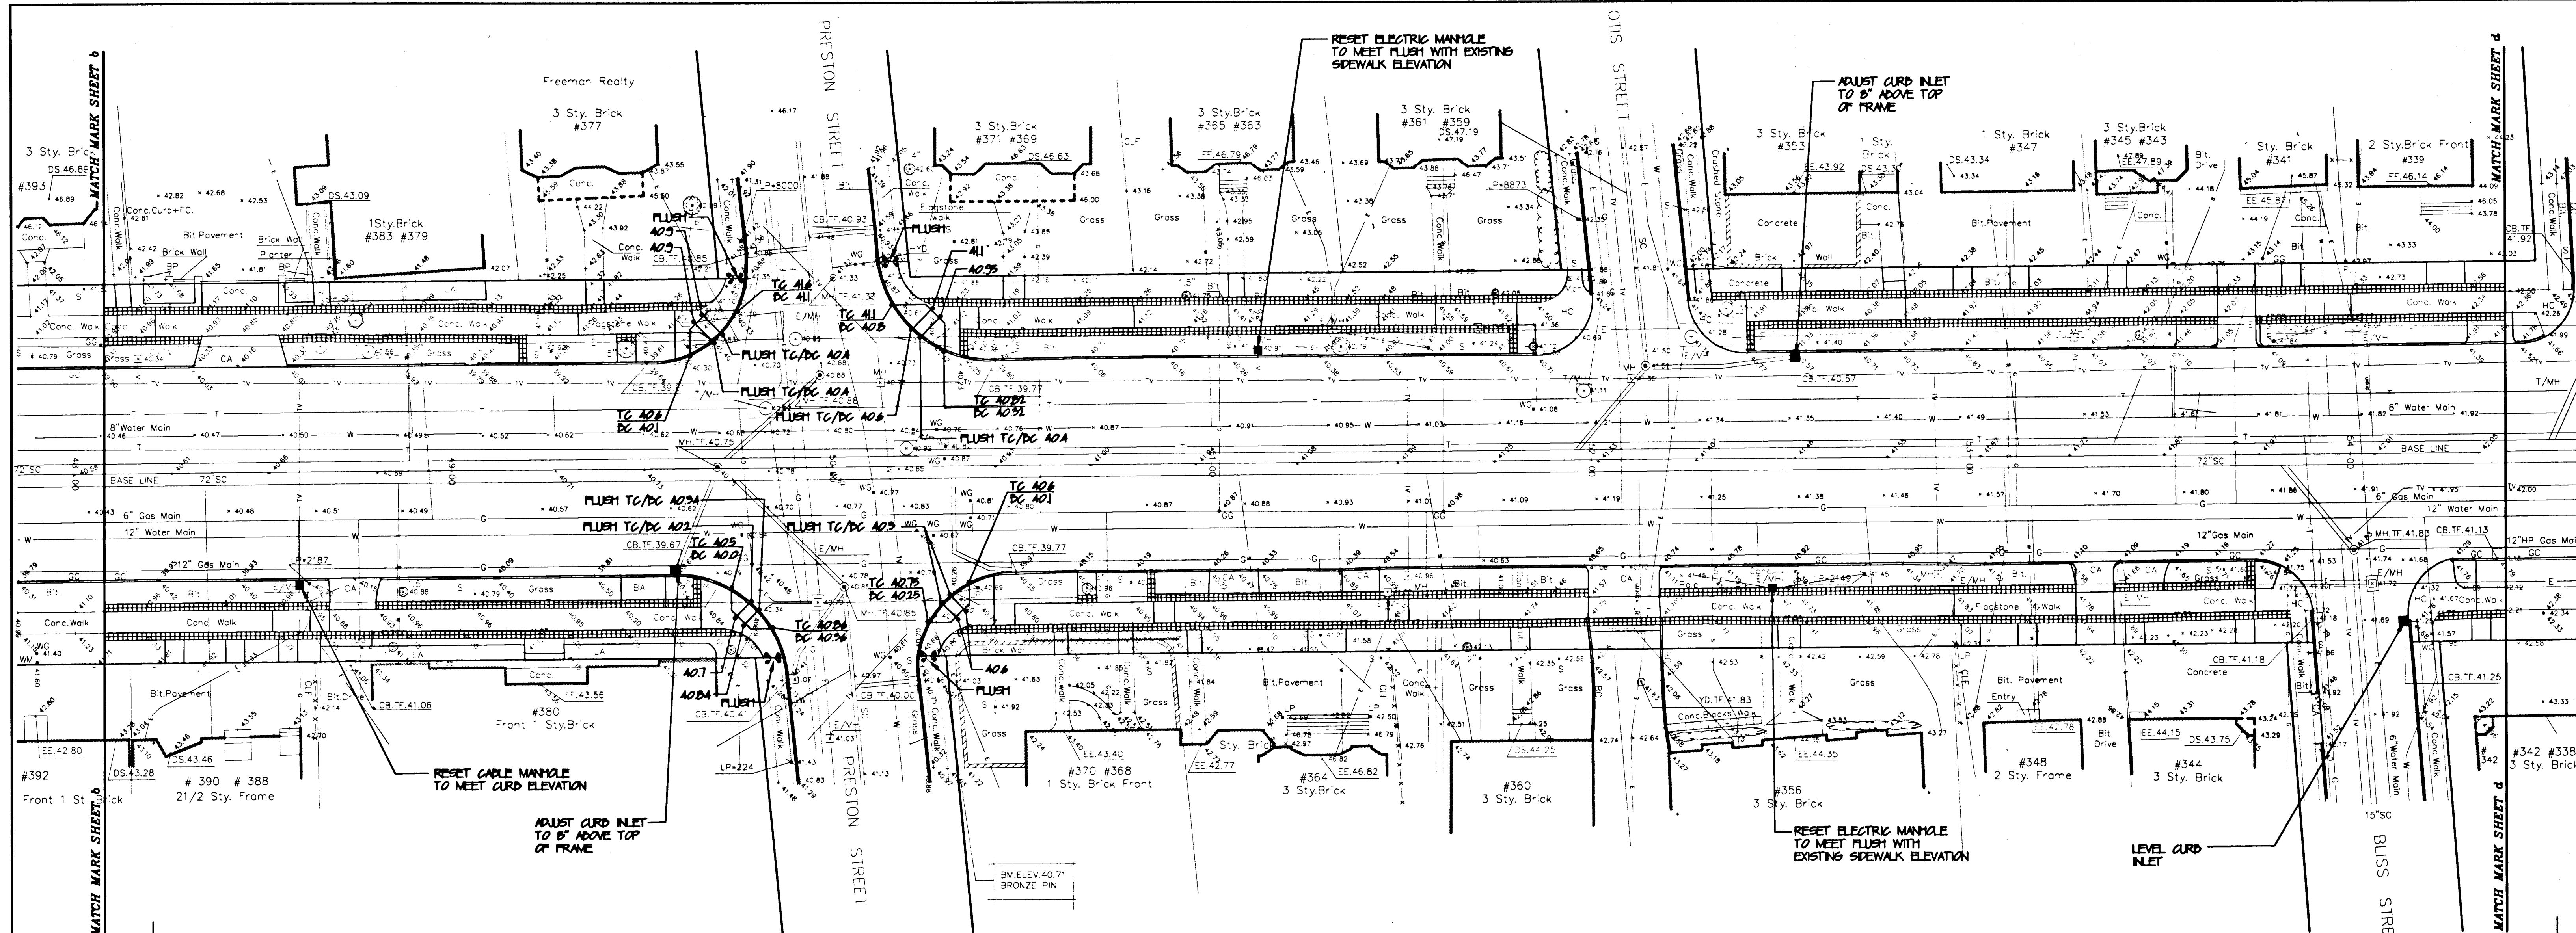

NOTE:
EXISTING UNDERGROUND STRUCTURES OR SERVICES ARE SHOWN IN AS NEAR THEIR CORRECT POSITION AS POSSIBLE. HOWEVER, ALL SUCH LOCATIONS ARE APPROXIMATE ONLY AND ALL SUCH STRUCTURES OR SERVICES MAY NOT BE SHOWN.

CALL BEFORE YOU DIG
TO INSURE SAFE, TROUBLE-FREE EXCAVATING.
TO LOCATE UNDERGROUND UTILITY PIPE AND CABLE ANYWHERE IN CONNECTICUT, CALL 48 HOURS IN ADVANCE.
TOLL FREE, STATEWIDE 1-800-922-4455

City of Hartford, Connecticut


Johnson and Richter, Inc.
Landscape Architect/Urban Designer
Hartford, Connecticut

Buck & Buck
Civil Engineers
Hartford, Connecticut

Bark & Mess, Inc.
Traffic Engineer
Branford, Connecticut

Igor Vechesloff
Surveyor
Hartford, Connecticut

Clarke-Tamaccio, Inc.
Architect
Hartford, Connecticut

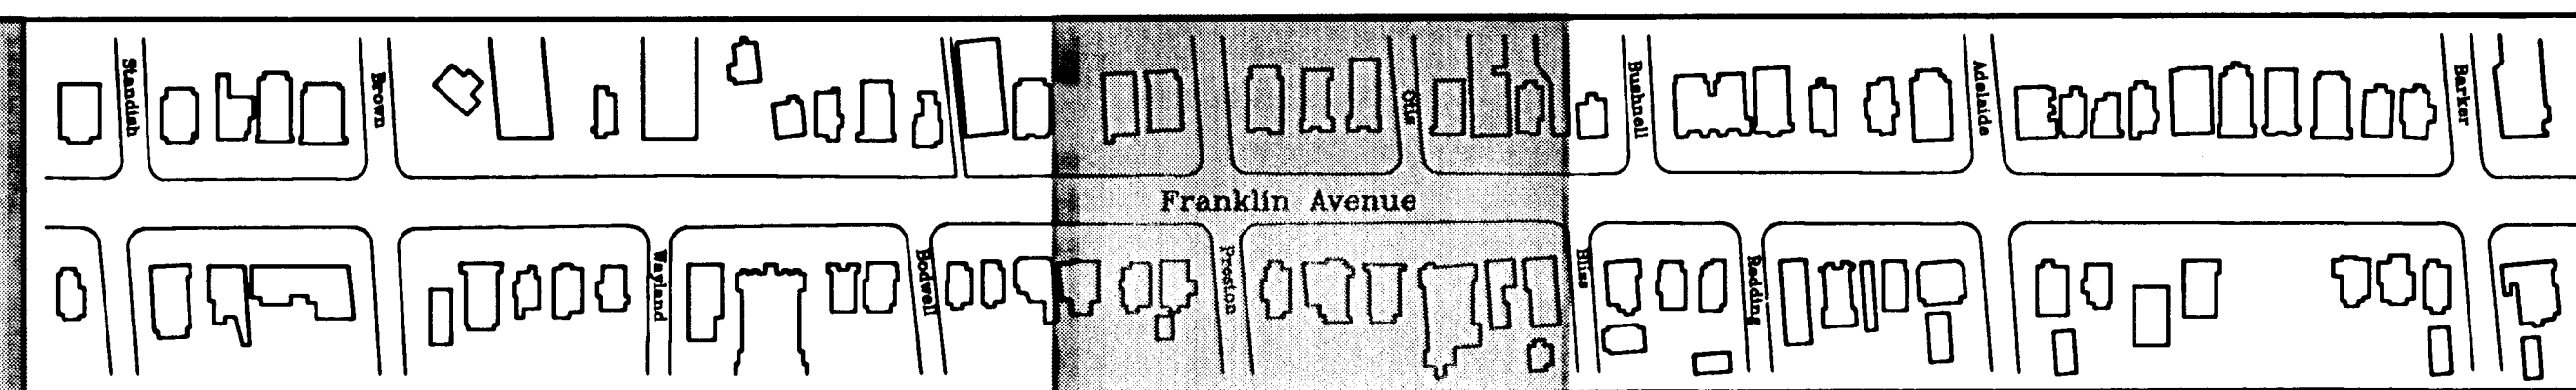

STREETSCAPE IMPROVEMENTS PROJECT
FRANKLIN AVENUE
Hartford, Connecticut

Scale: 1"=20'
Date: 7-01-99
Revisions:

Daybook No. 011121
Sheet Title
GRADING & UTILITIES PLAN
Dwg: MDW
Chk: WBA

Sheet No. 4c

629/v

629/v