


29/W

629/W

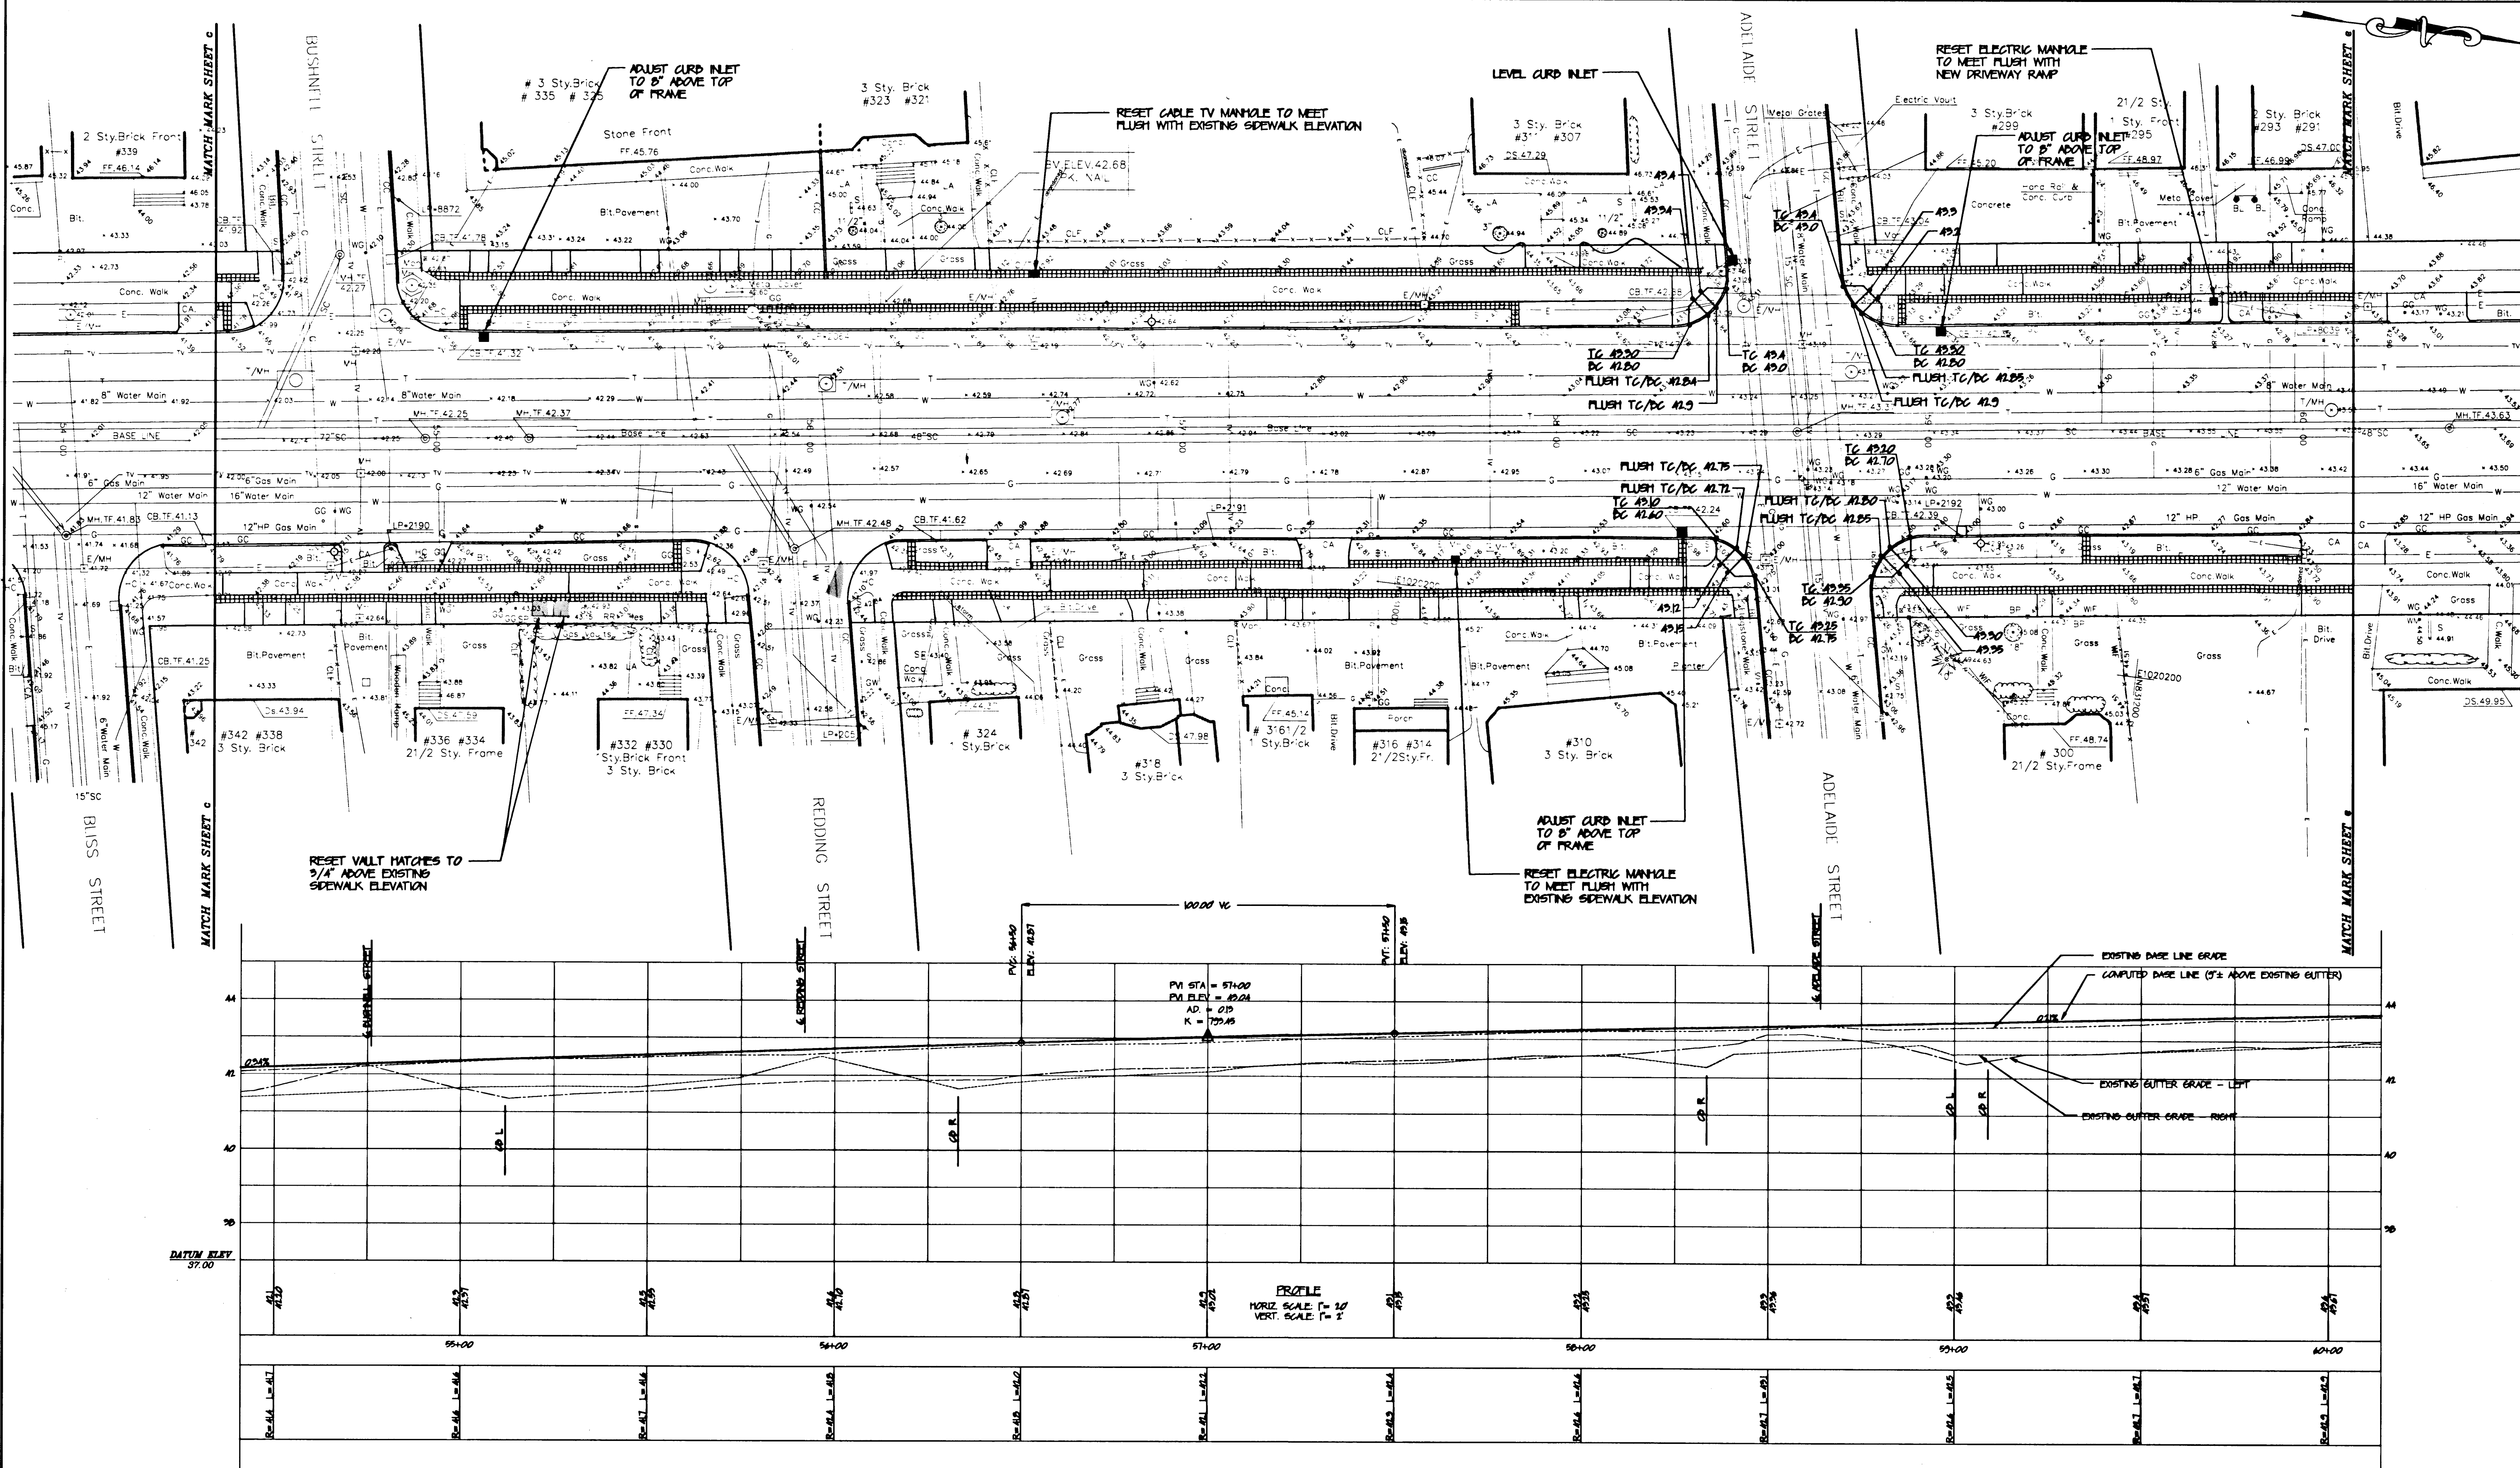

NOTE: EXISTING UNDERGROUND STRUCTURES OR SERVICES ARE SHOWN IN AS NEAR THEIR CORRECT POSITION AS POSSIBLE. HOWEVER, ALL SUCH LOCATIONS ARE APPROXIMATE ONLY AND ALL SUCH STRUCTURES OR SERVICES MAY NOT BE SHOWN.

CALL BEFORE YOU DIG TO INSURE SAFE, TROUBLE-FREE EXCAVATING. TO LOCATE UNDERGROUND UTILITY PIPE AND CABLE ANYWHERE IN CONNECTICUT, CALL 48 HOURS IN ADVANCE. TOLL FREE, STATEWIDE 1-800-922-4455

City of Hartford, Connecticut

Johnson and Richter, Inc.
Landscape Architect/Urban Designer
Avon, Connecticut

Buck & Buck
Civil Engineer
Hartford, Connecticut

BJPW
Electrical Engineer
Avon, Connecticut

Clarke-Tamaccio, Inc.
Architect
Hartford, Connecticut

Barkan & Mess, Inc.
Traffic Engineer
Bradford, Connecticut

Igor Vechevaloff
Surveyor
Hartford, Connecticut

Franklin Avenue

STREETSCAPE IMPROVEMENTS PROJECT

FRANKLIN AVENUE

Hartford, Connecticut

Scale: 1"=10'
Date: 7-24-99
Revisions:

Daybook No. 011121
Sheet Title
GRADING & UTILITIES PLAN
Dwg: MPW
Chk: NAA
Sheet No. 4.d

29/W

629/W