


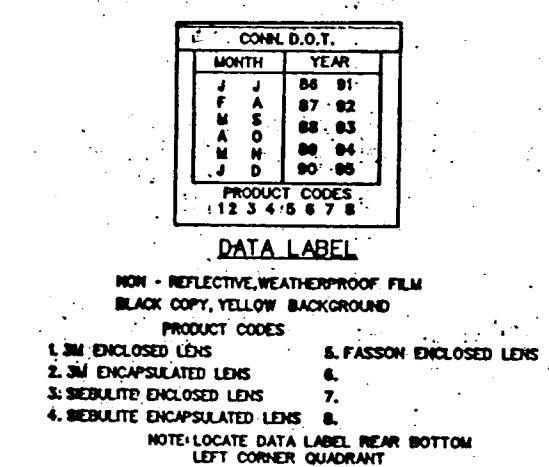

TYPICAL METAL SIGN POSTS

NOTES:

1. STEEL FOR POSTS SHALL CONFORM TO THE MECHANICAL REQUIREMENTS OF ASTM A 499-81 GRADE 80 AND TO THE CHEMICAL REQUIREMENTS OF ASTM A 513-80 CARBON STEEL TYPE 1, HAVING NOMINAL WEIGHT OF 11 LBS. OR GREATER PER LINEAR YARD.
2. AFTER FABRICATION, ALL STEEL POSTS SHALL BE GALVANIZED TO MEET THE REQUIREMENTS OF ASTM A 123.
3. AT THOSE LOCATIONS WHERE TWO U-SHIPPED POSTS MEETING 4 LBS. PER FT. ARE LESS THAN 7' APART, THOSE POSTS SHALL HAVE "BREAKAWAY" FEATURES THAT MEET ASHTO REQUIREMENTS CONTAINED IN STANDARD SPECIFICATIONS FOR STRUCTURAL SUPPORTS FOR HIGHWAY SIGNS, LIGHTHOUSES AND TRAFFIC SIGNALS-1985. THE "BREAKAWAY" FEATURES SHALL BE STRUCTURAL AND SHALL CARRY THE SIGNS SHOWN IN THE PLANS AT ALL WIND LOADINGS.

5 ORNAMENTAL STREET SIGN
NTS