



PEDESTRIAN BRIDGE OVER
COLUMBUS BOULEVARD
DETOUR MAP

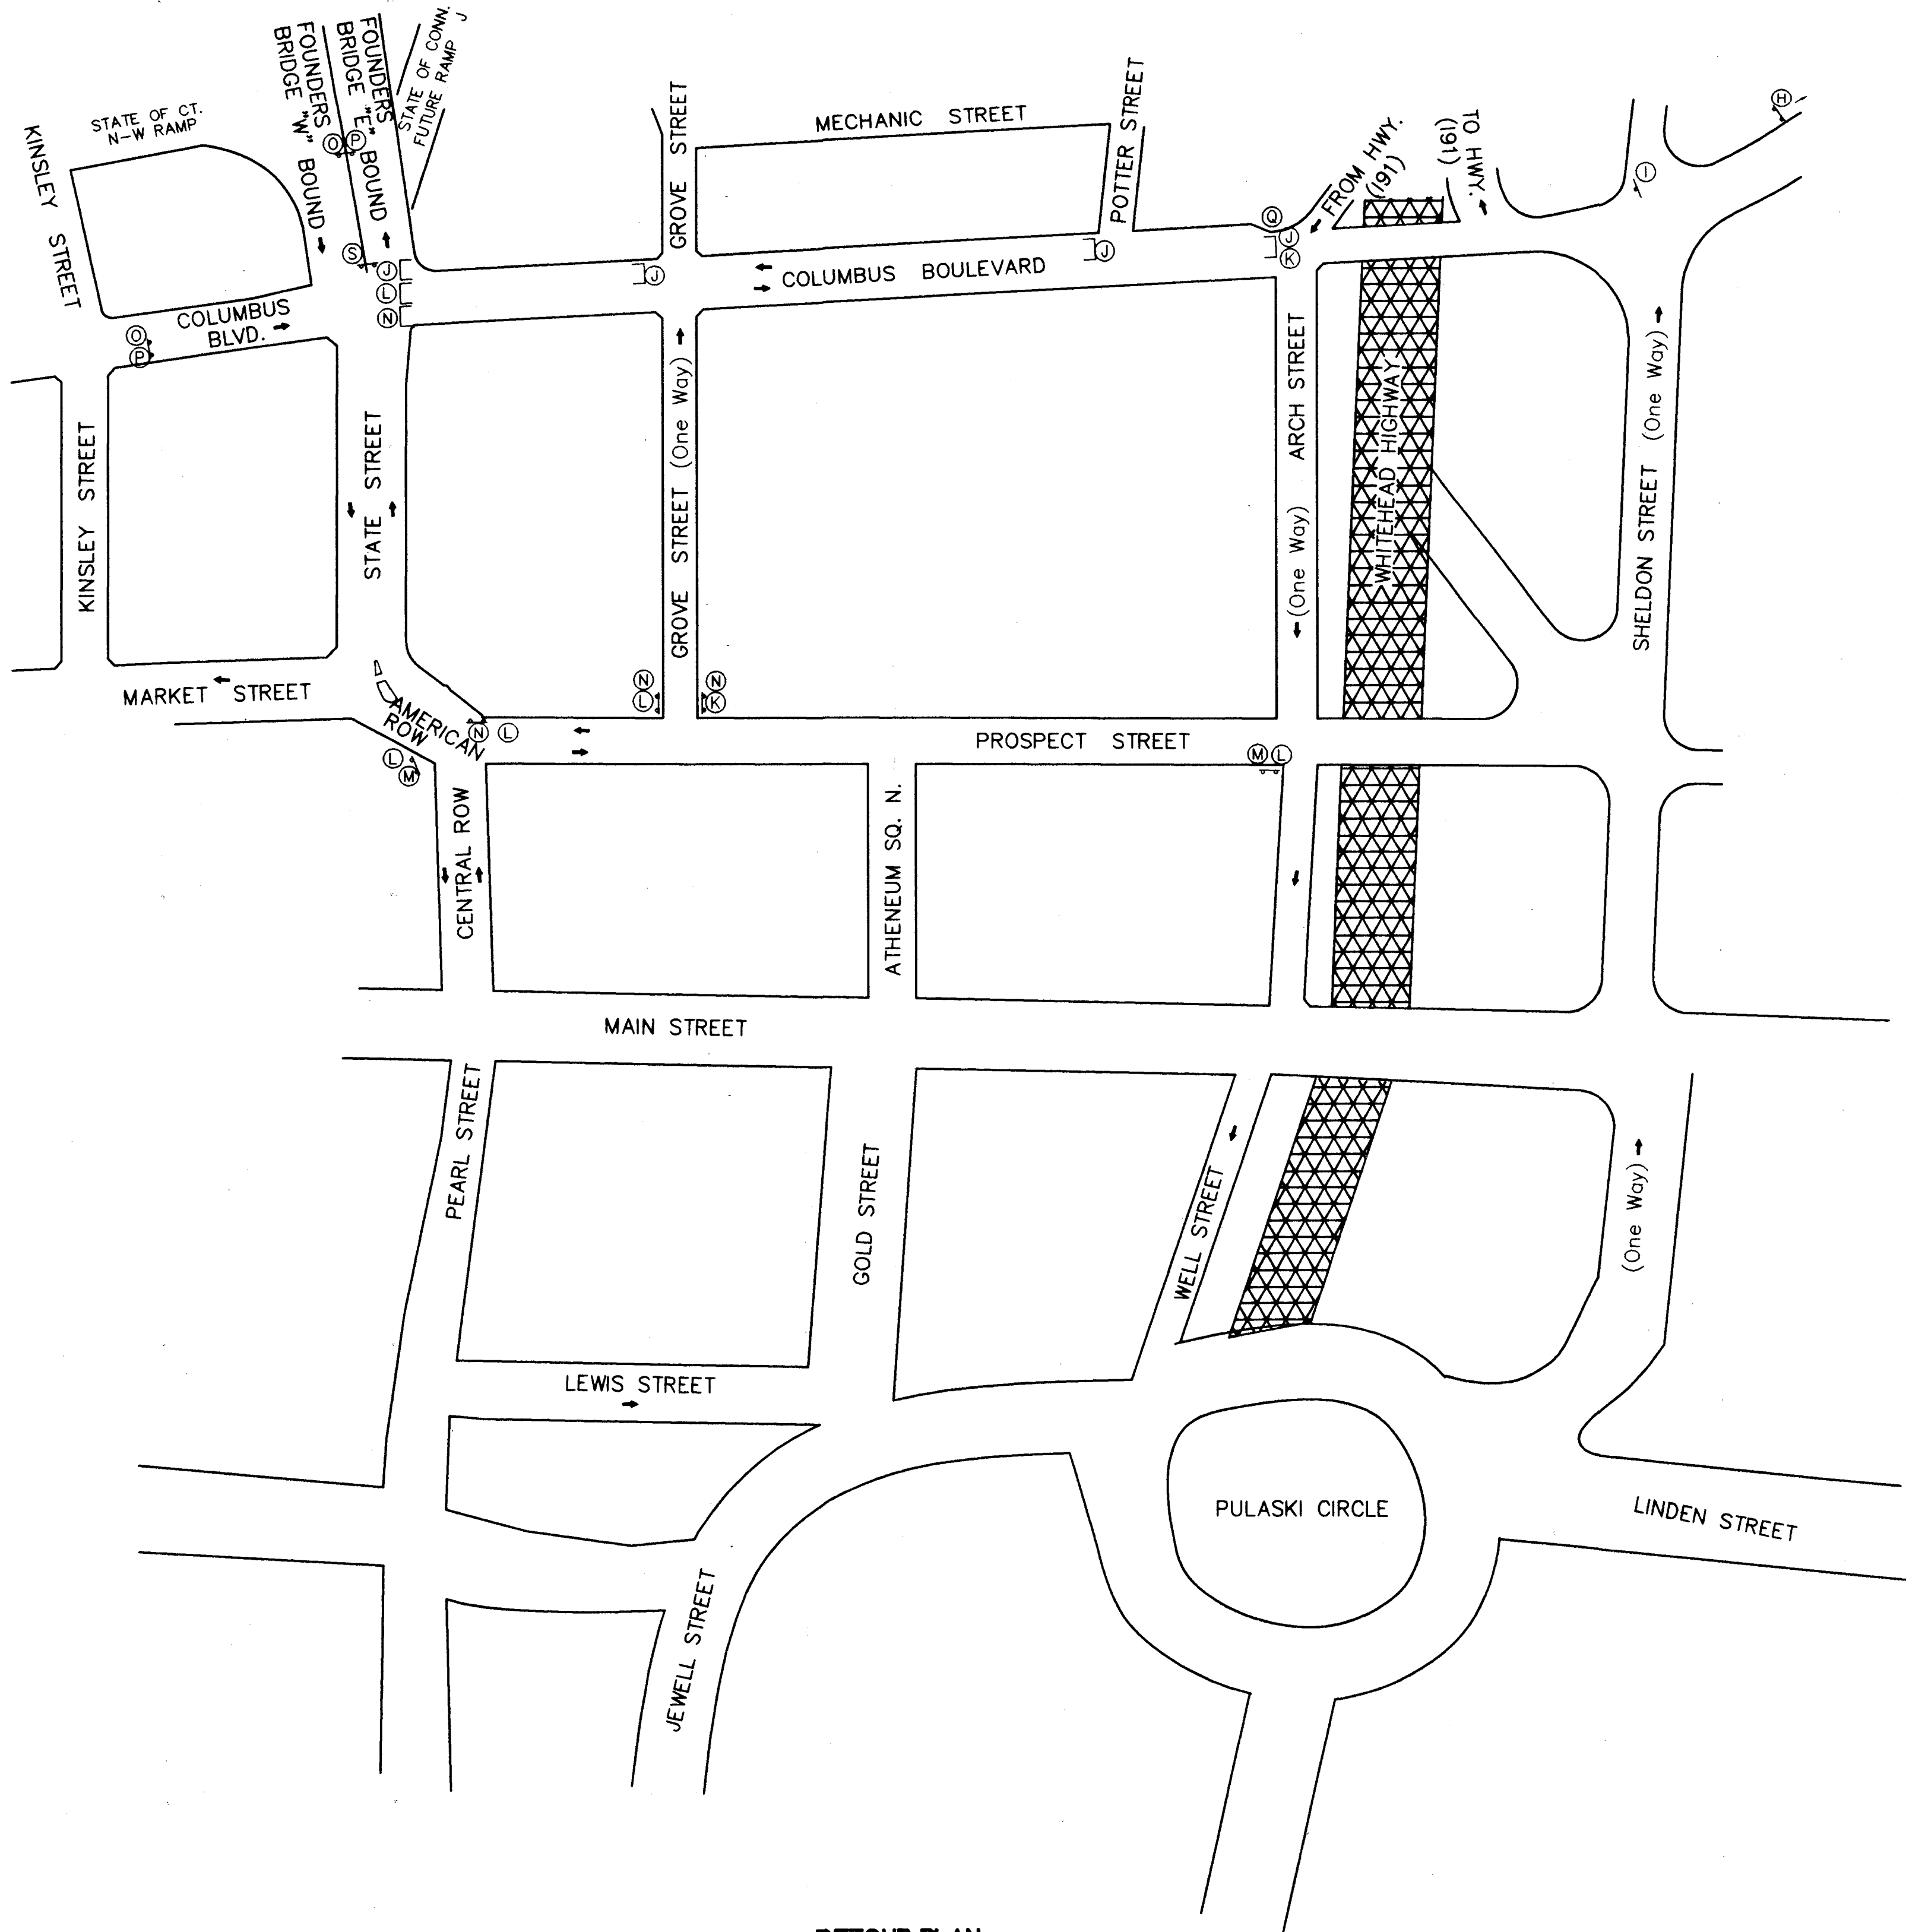

SIGN LEGEND			
LOCATION	TEXT	SIZE OF SIGN	SERIES
(H)	ROAD CLOSED .25 MILES AHEAD LOCAL TRAFFIC ONLY	1 500 x 750	R11-3a 80-0277
(I)	DETOUR 500 FT	900 x 900	W20-2 80-3002
(J)	ROAD CLOSED	1 200 x 750	R11-2 80-0280
(K)	(L) DETOUR	1 200 x 450	M4-10 80-1401
(L)	(R) DETOUR	1 200 x 450	M4-10 80-1402
(M)	TO FOUNDERS BRIDGE	1 200 x 450	See Sign 'M'
(N)	TO COLUMBUS BLVD.	1 200 x 450	See Sign 'N'
(O)	COLUMBUS BLVD. CLOSED AHEAD	1 200 x 450	See Sign 'O'
(P)	DETOUR	600 x 300	M4-8 80-1407
(Q)	LOCAL TRAFFIC ONLY	760 X 600	See Sign 'Q'
(S)	NO LEFT TURN	750 X 600	R3-2 31-0520

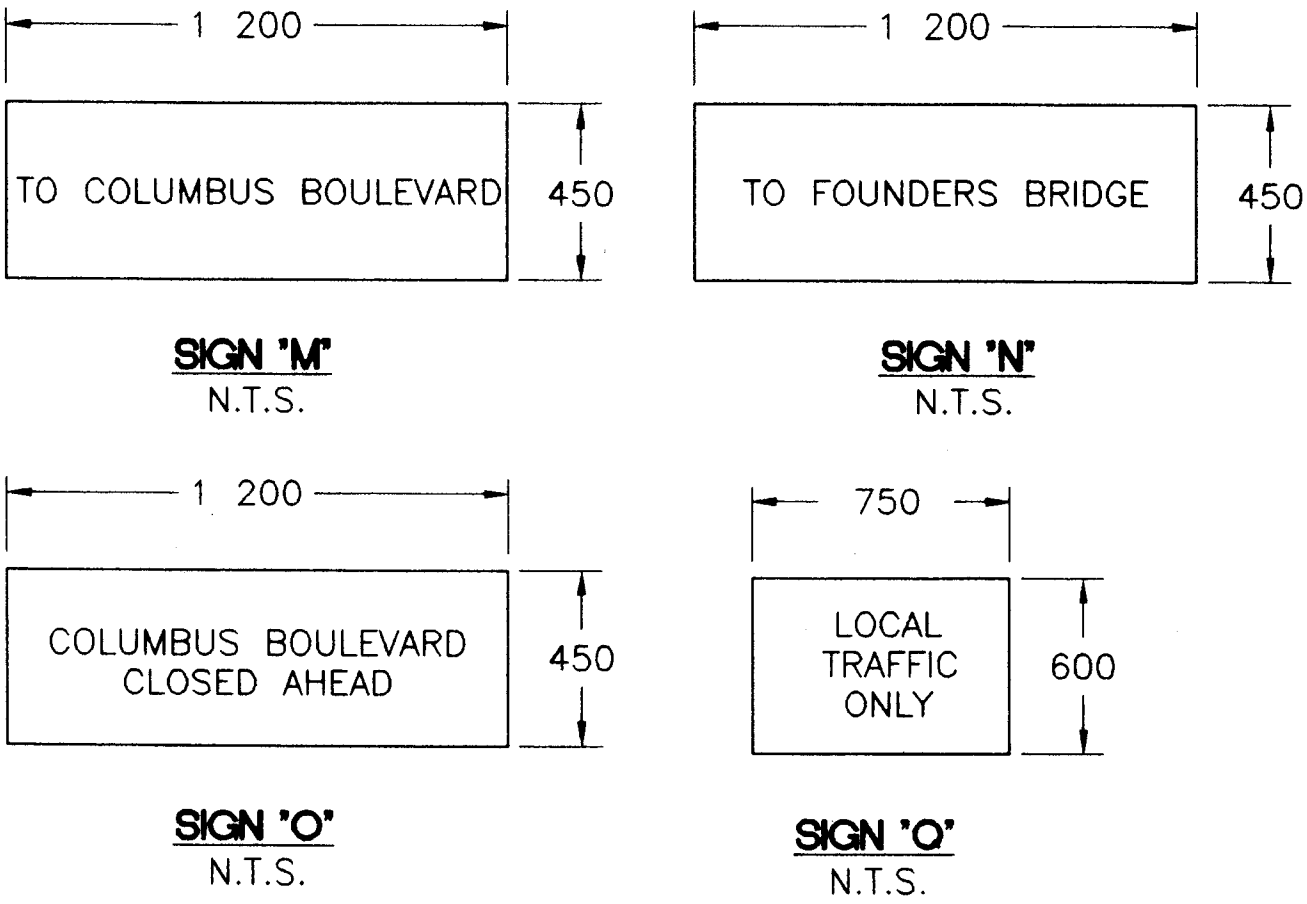

- NOTES:**
- All dimensions shown are in millimeters unless otherwise noted.
 - All elevations are in meters.
 - For Legend & Notes, See Sheet 4 of 58.

REVISIONS			
NO	SHEET	DESCRIPTION	REV SHEET NO

DETOUR PLAN
SCALE 1:2 000