



FHWA REGION NO.	STATE	TOWN	FED. AID PROJ. NO.	PROJ. NO.	YEAR	ROUTE NO.	SHEET NO.	TOTAL SHEETS
1	CONN	HARTFORD	TEA-PEDS(40)	63-529	1999		55	58

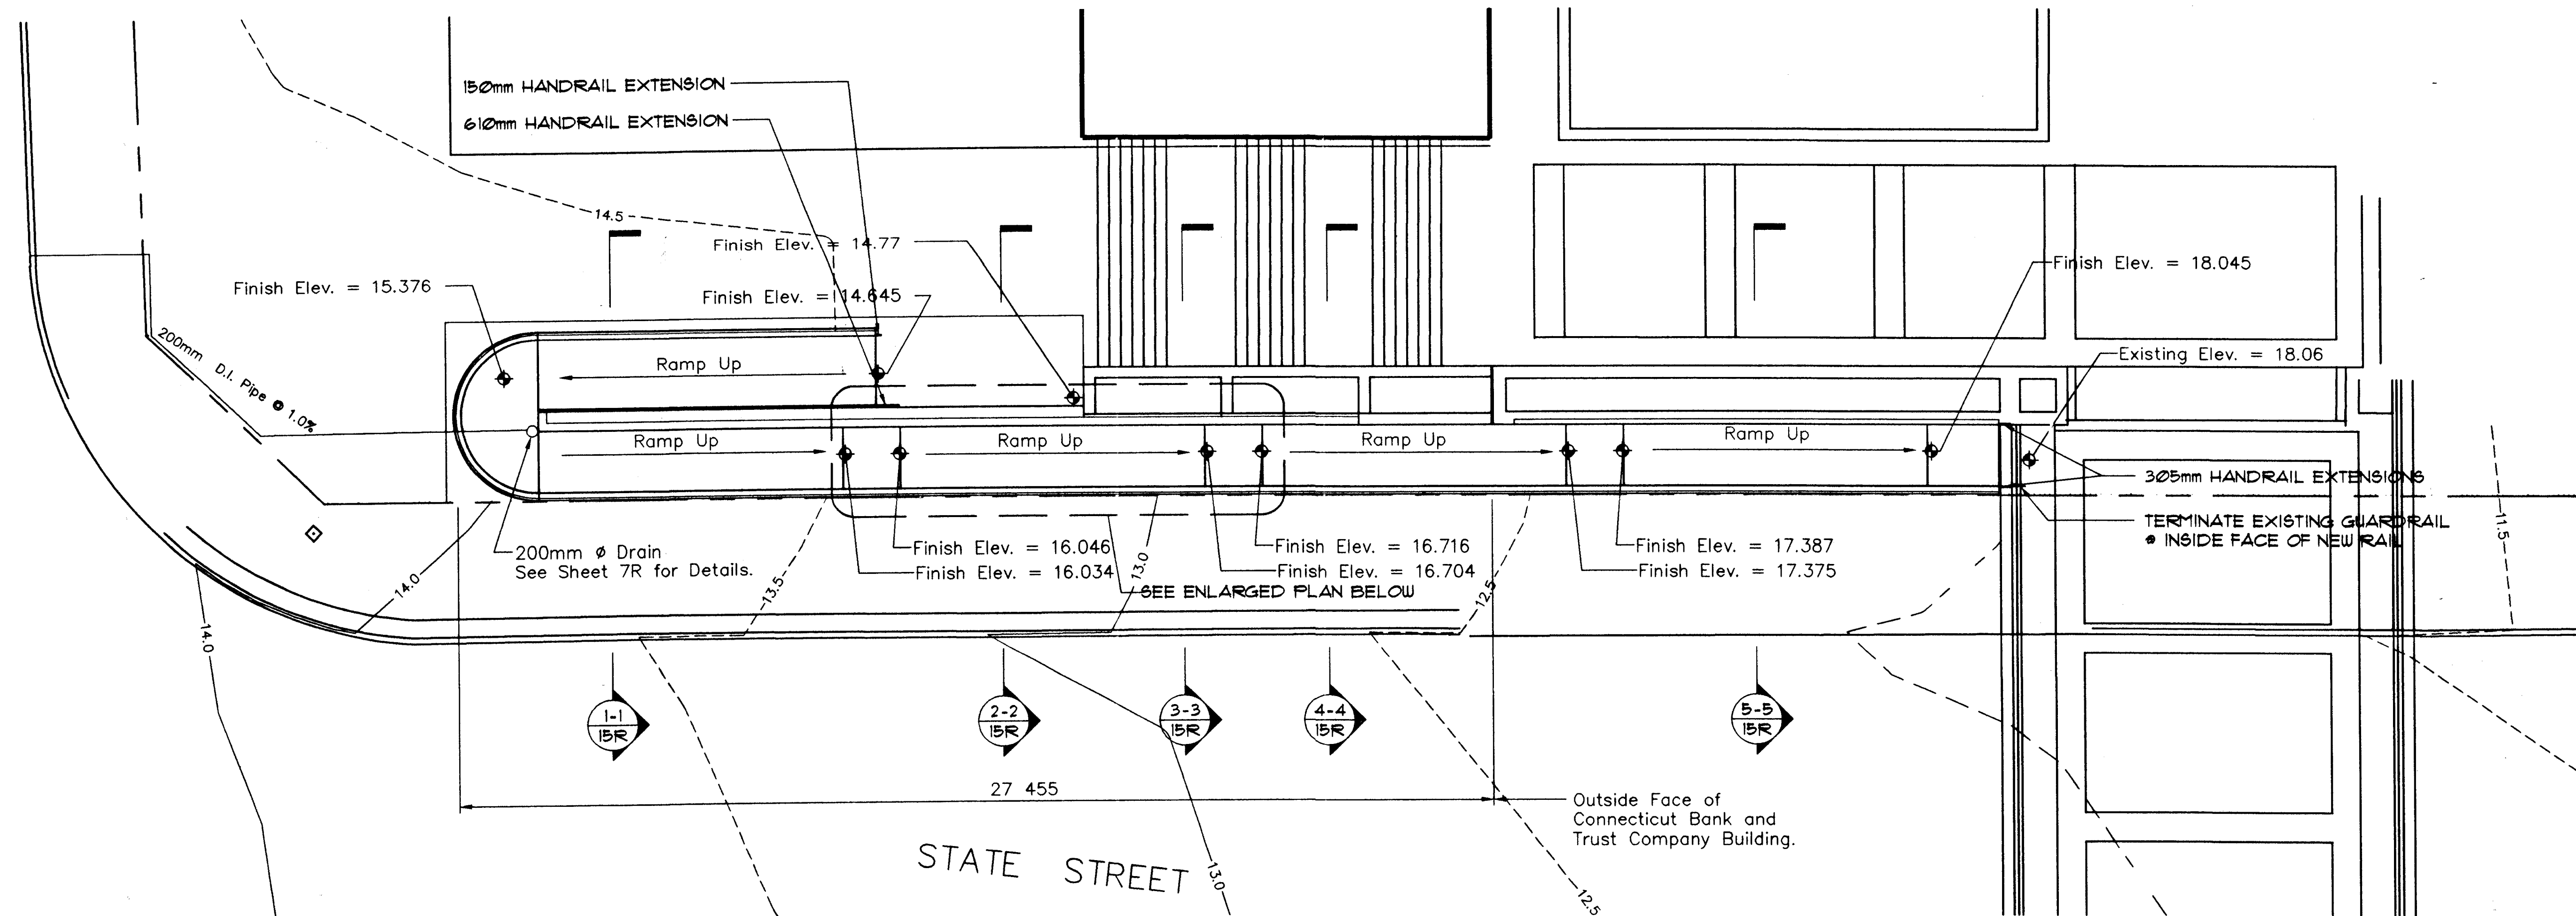

PRECAST AND GUARDRAIL PLAN
SCALE 1:100

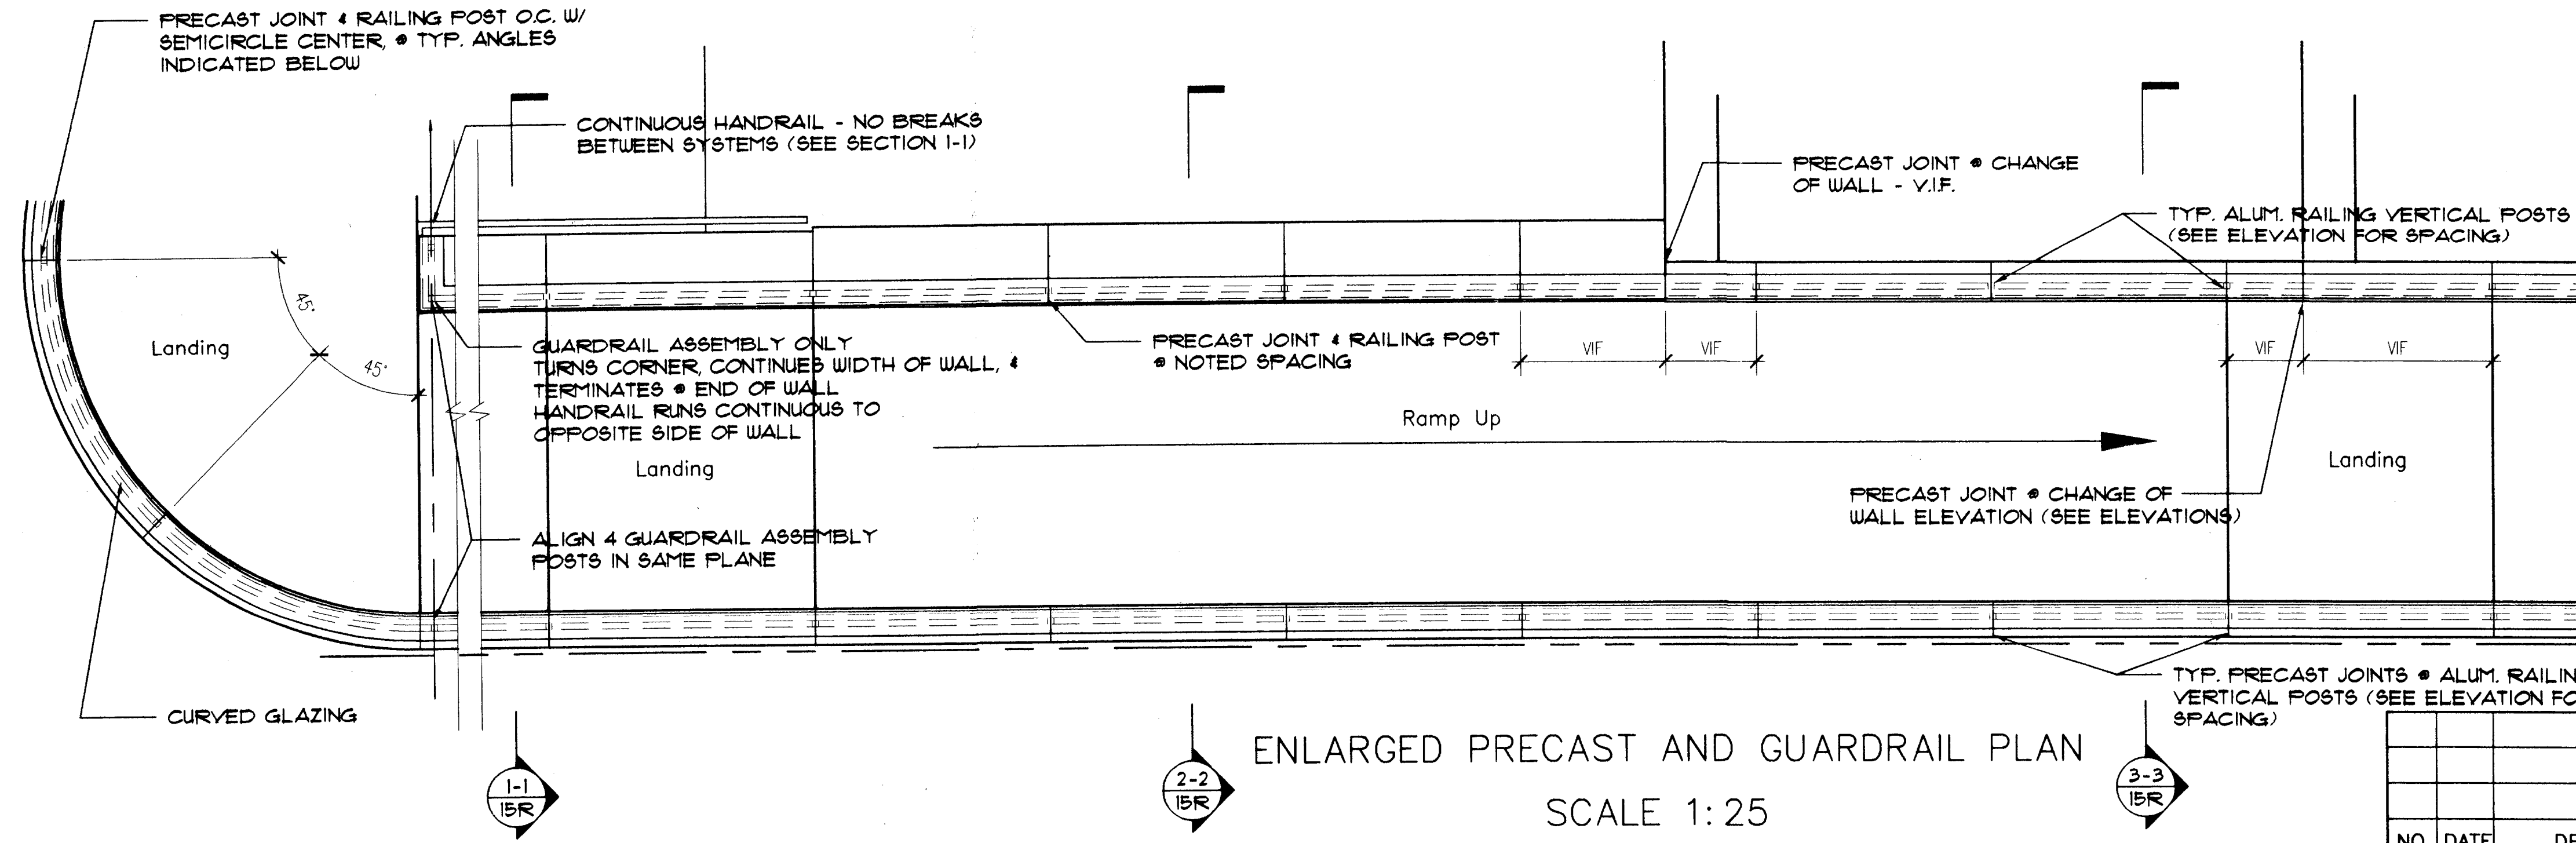

ENLARGED PRECAST AND GUARDRAIL PLAN
SCALE 1:25

- GENERAL NOTES:
1. SEE ELEVATIONS ON SHEET 14R FOR SPACING OF PRECAST COPING AND RAILING VERTICAL POSTS
 2. SEE ELEVATIONS ON SHEET 14R FOR ATYPICAL PRECAST COPING AND RAILING VERTICAL POST CONDITIONS
 3. SEE DETAILS ON SHEET 15R FOR SECTIONS INDICATED ON DRAWINGS
 4. ALL DIMENSIONS SHOWN ARE IN MILLIMETERS UNLESS OTHERWISE NOTED
 5. ALL ELEVATIONS SHOWN ARE IN METERS
 6. ESTIMATE ITEM: "ARCHITECTURAL ELEMENTS FOR ACCESS F"

CITY OF HARTFORD

ACCESSIBLE RAMP

AT

CONSTITUTION PLAZA

PRECAST AND GUARDRAIL PLAN

ENGINEER: MACCHI ENGINEERS, LLC		
DESIGNER: JS	DRAFTER: JS	CHECKER: TSK
APPROVED <i>R.S. Kain</i>	DATE 9/15/99	
STRUCTURE NO.	BRIDGE LOG NO.	STRUCTURE SHEET NO. 13R of 15R

NO.	DATE	DESCRIPTION
REVISIONS		