


PROPOSED WATER CONNECTION

SCALE 1"=10' HOR.
1"=2.5' VERT.

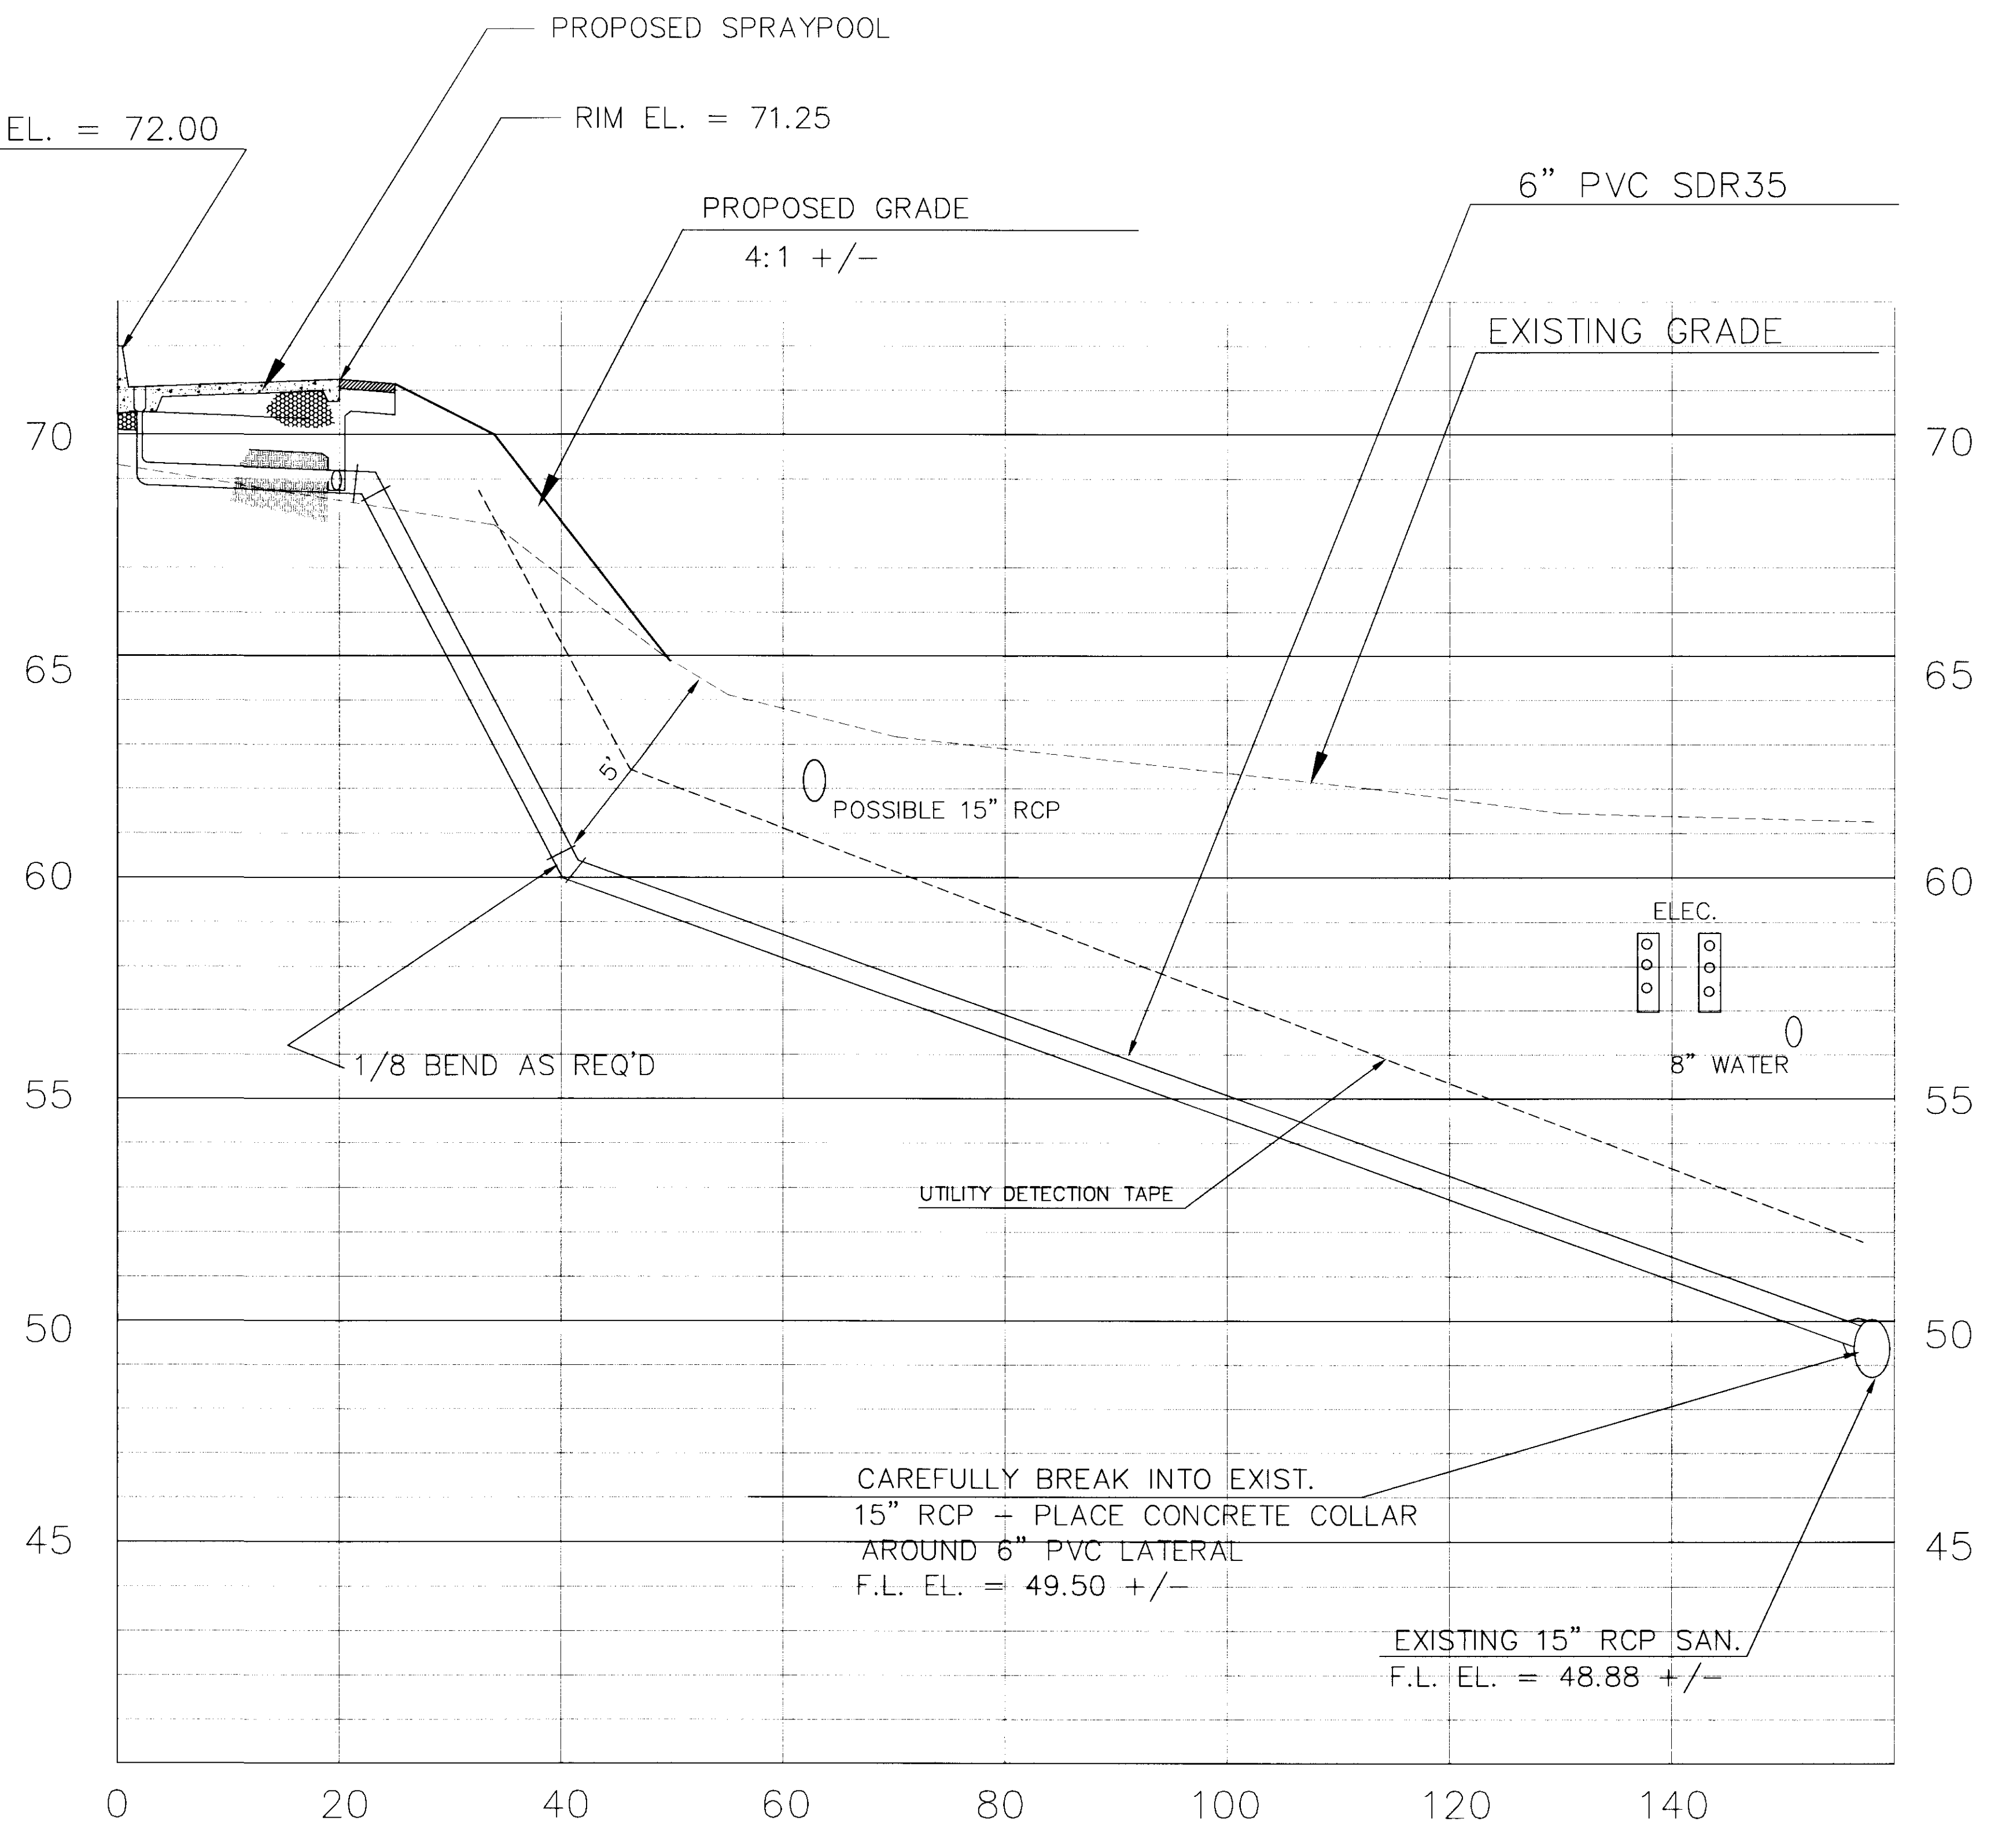

PROPOSED DIRECT LINE SANITARY CONNECTION

SCALE 1"=10' HOR.
1"=2.5' VERT.

NOTES:

ALL ELEVATIONS ARE BASED
ON THE BEST INFORMATION
AVAILABLE, HOWEVER THEY
ARE NOT GUARANTEED TO BE
COMPLETELY ACCURATE OR
TRUE. ALL SUBSURFACE
ELEVATIONS GIVEN ARE
APPROXIMATE AND SHOULD
BE CONSIDERED AS SUCH.

CITY OF HARTFORD, CONNECTICUT
DEPARTMENT OF PUBLIC WORKS
DEPARTMENT OF TRANSPORTATION

STANDARD SECTION DETAILS
FOR
SOUTH ARSENAL NEIGHBORHOOD
IMPROVEMENTS

SUBMITTED BY: PROJECT ENGINEER
RECOMMENDED BY: DIVISION MANAGER
APPROVED BY: CITY ENGINEER

SHEET 3 OF 8
DRAWN: [Signature]
CHECKED: [Signature]
SCALE AS NOTED
DAYBOOK NO. 011391
DATE: JULY, 1997
FILE NAME: SANDY3.DWG