


63/16

6

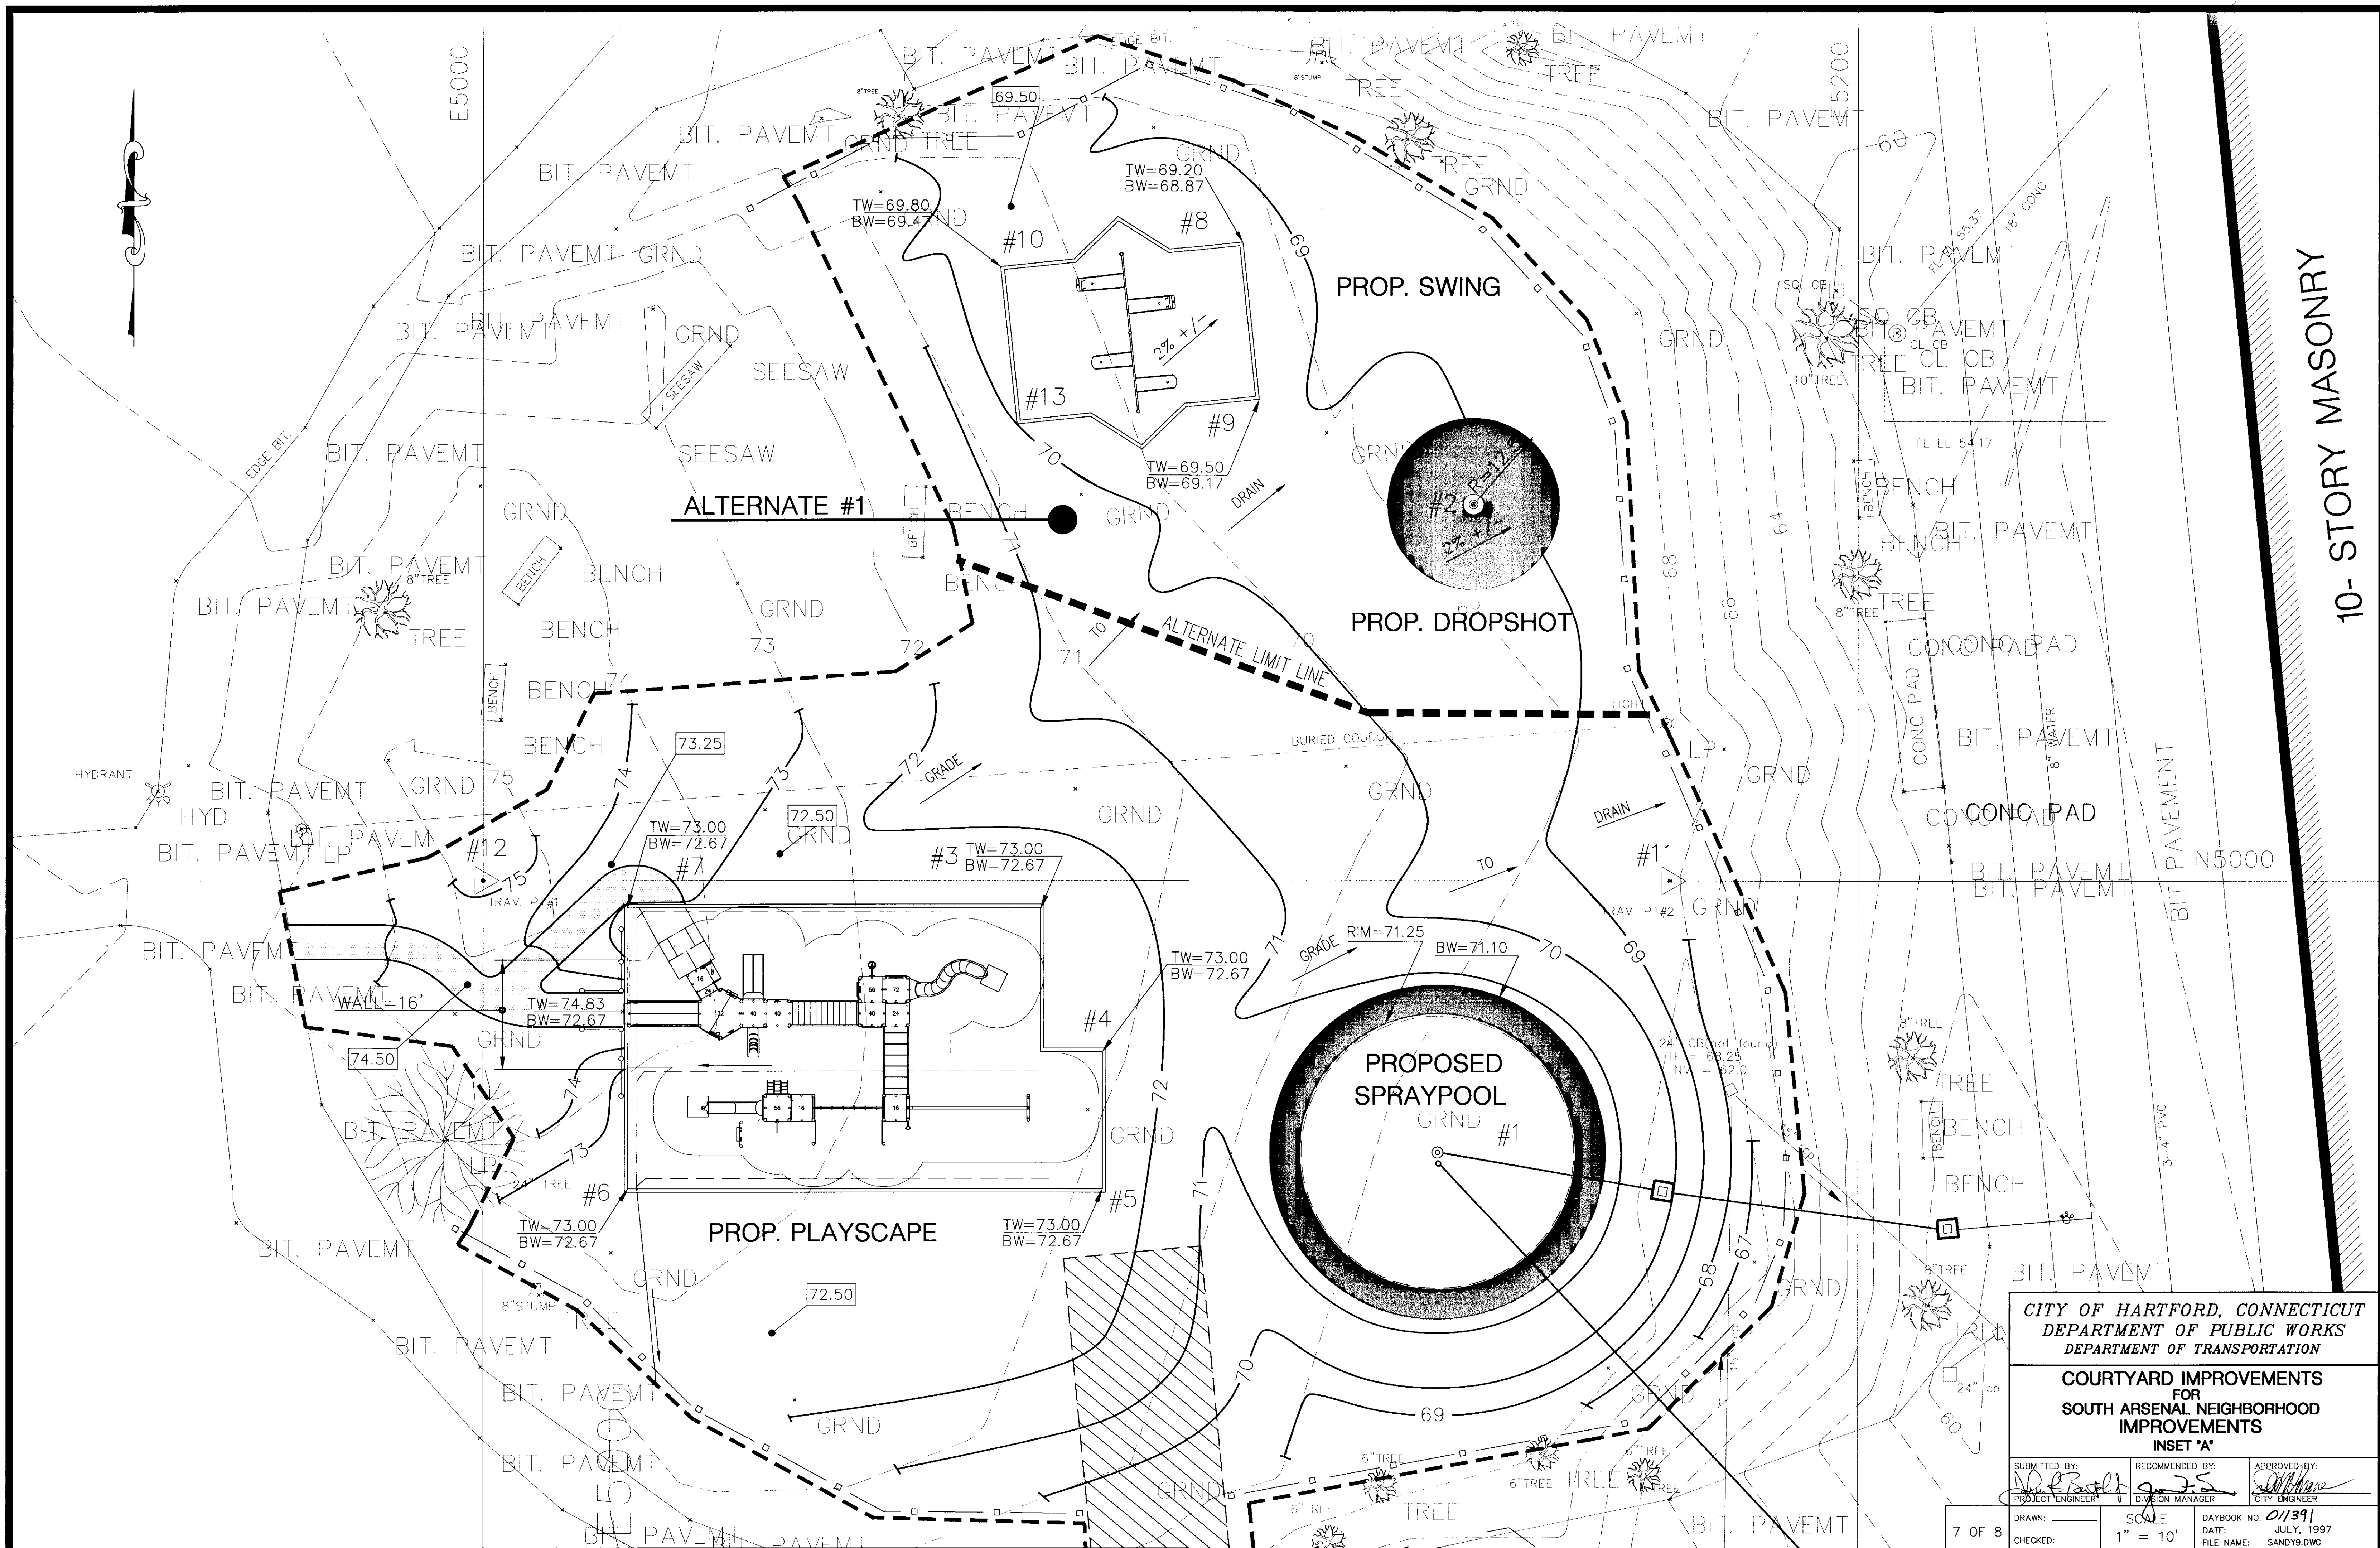

10-STORY MASONRY

CITY OF HARTFORD, CONNECTICUT DEPARTMENT OF PUBLIC WORKS DEPARTMENT OF TRANSPORTATION		
COURTYARD IMPROVEMENTS FOR SOUTH ARSENAL NEIGHBORHOOD IMPROVEMENTS INSET 'A'		
SUBMITTED BY: PROJECT ENGINEER <i>[Signature]</i>	RECOMMENDED BY: DIVISION MANAGER <i>[Signature]</i>	APPROVED BY: CITY ENGINEER <i>[Signature]</i>
DRAWN: _____	SCALE: 1" = 10'	DAYBOOK NO. 01/391
CHECKED: _____	DATE: JULY, 1997	FILE NAME: SANDYS.DWG

L:\WORK\B\SANDYS\SANDY9 Thu Apr 23 11:51:42 1998

63/16

6