
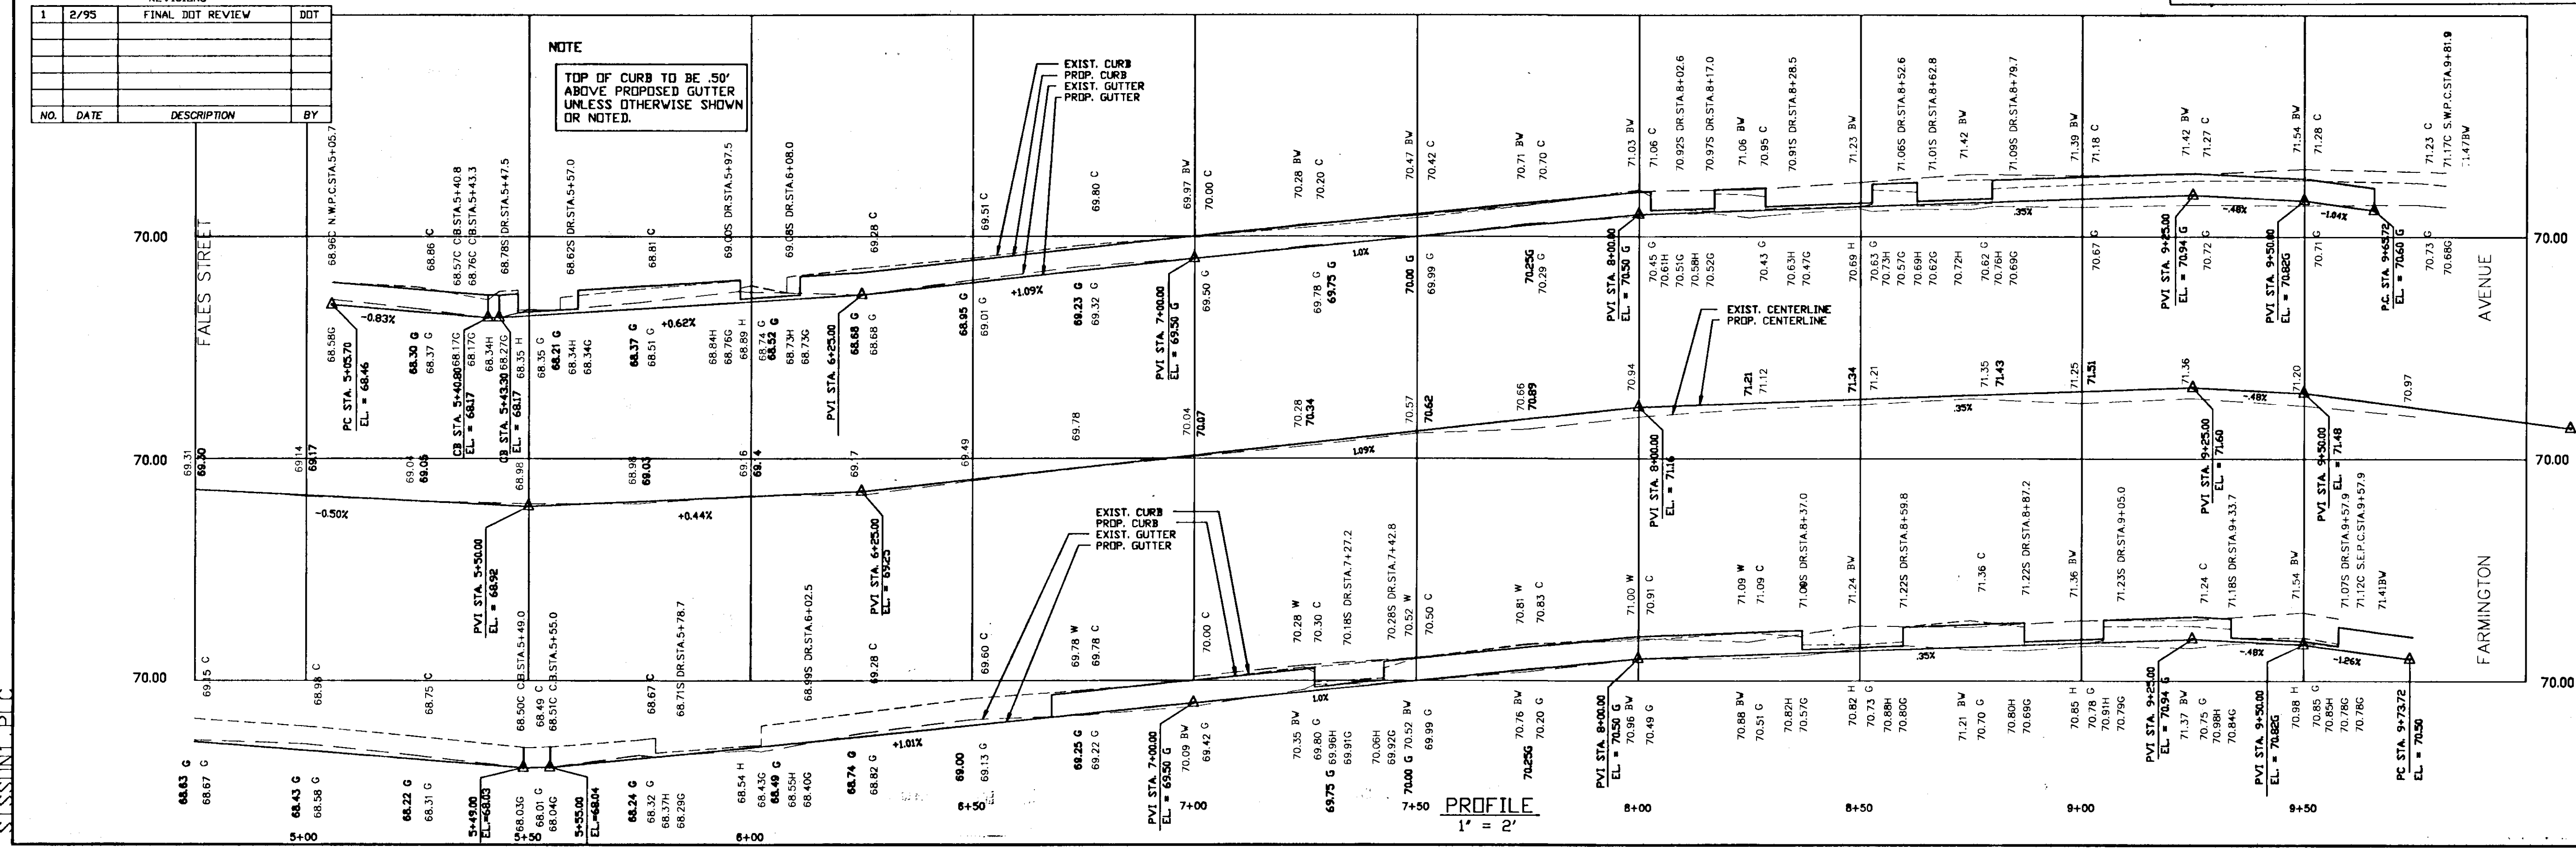


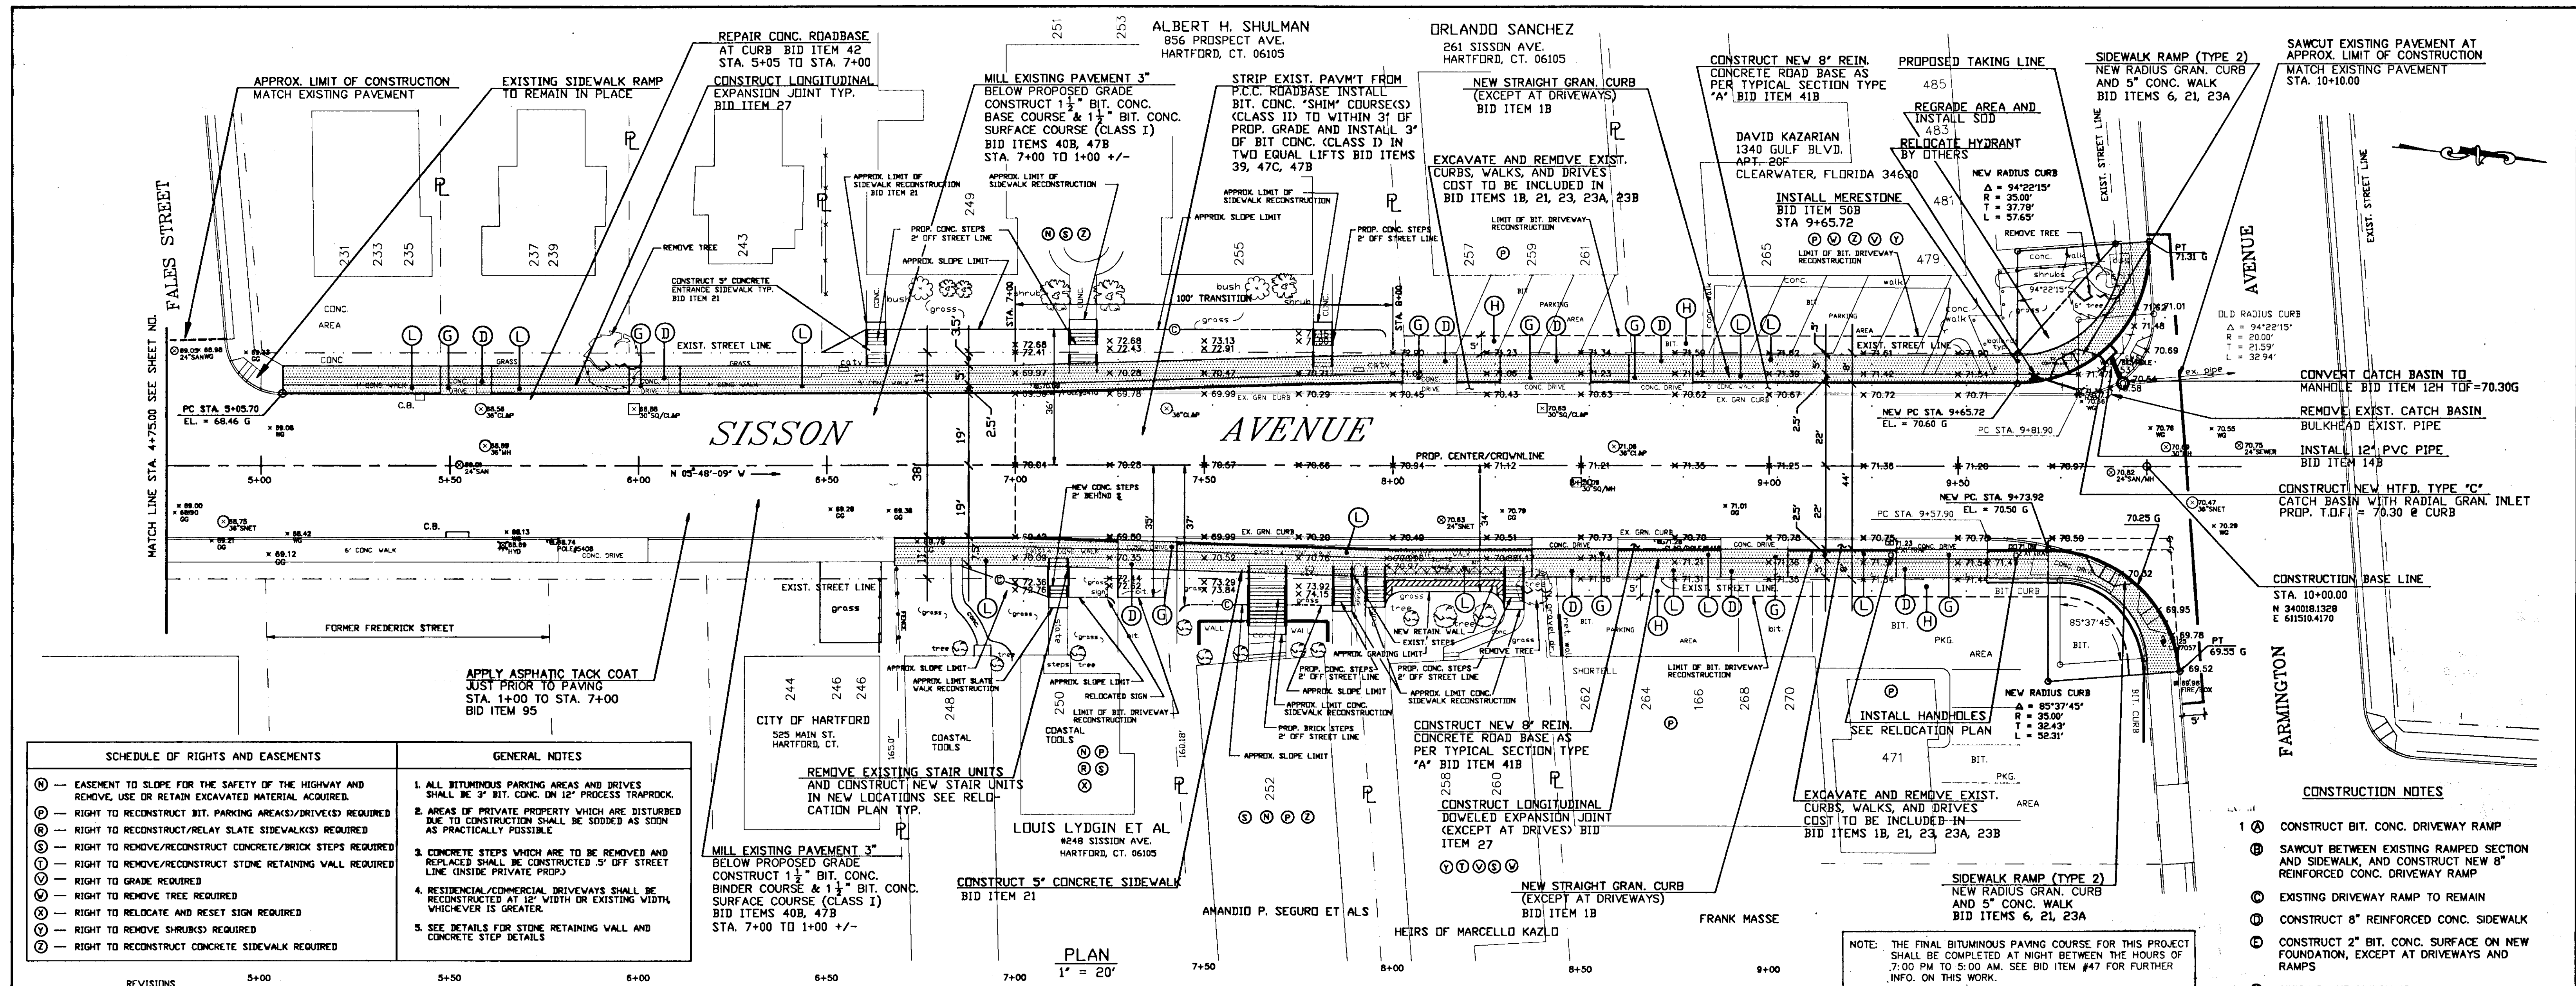

CITY OF HARTFORD, CONNECTICUT		
DEPARTMENT OF PUBLIC WORKS		
ENGINEERING DIVISION		
RECONSTRUCTION AND WIDENING		
OF		
SISSON AVENUE		
RECONSTRUCTION PLAN AND PROFILE		
STA. 4+75 TO STA. 10+00		
SHEET 14		
SUBMITTED	RECOMMENDED	APPROVED
PROJECT ENGINEER	DIVISION ENGINEER	CITY ENGINEER
DRAWN	SCALE	DATEBOOK NO. 01/393
CHECKED	AS - NOTED	DATE FEB. 1995
		FILE NAME SISSON.DWG