


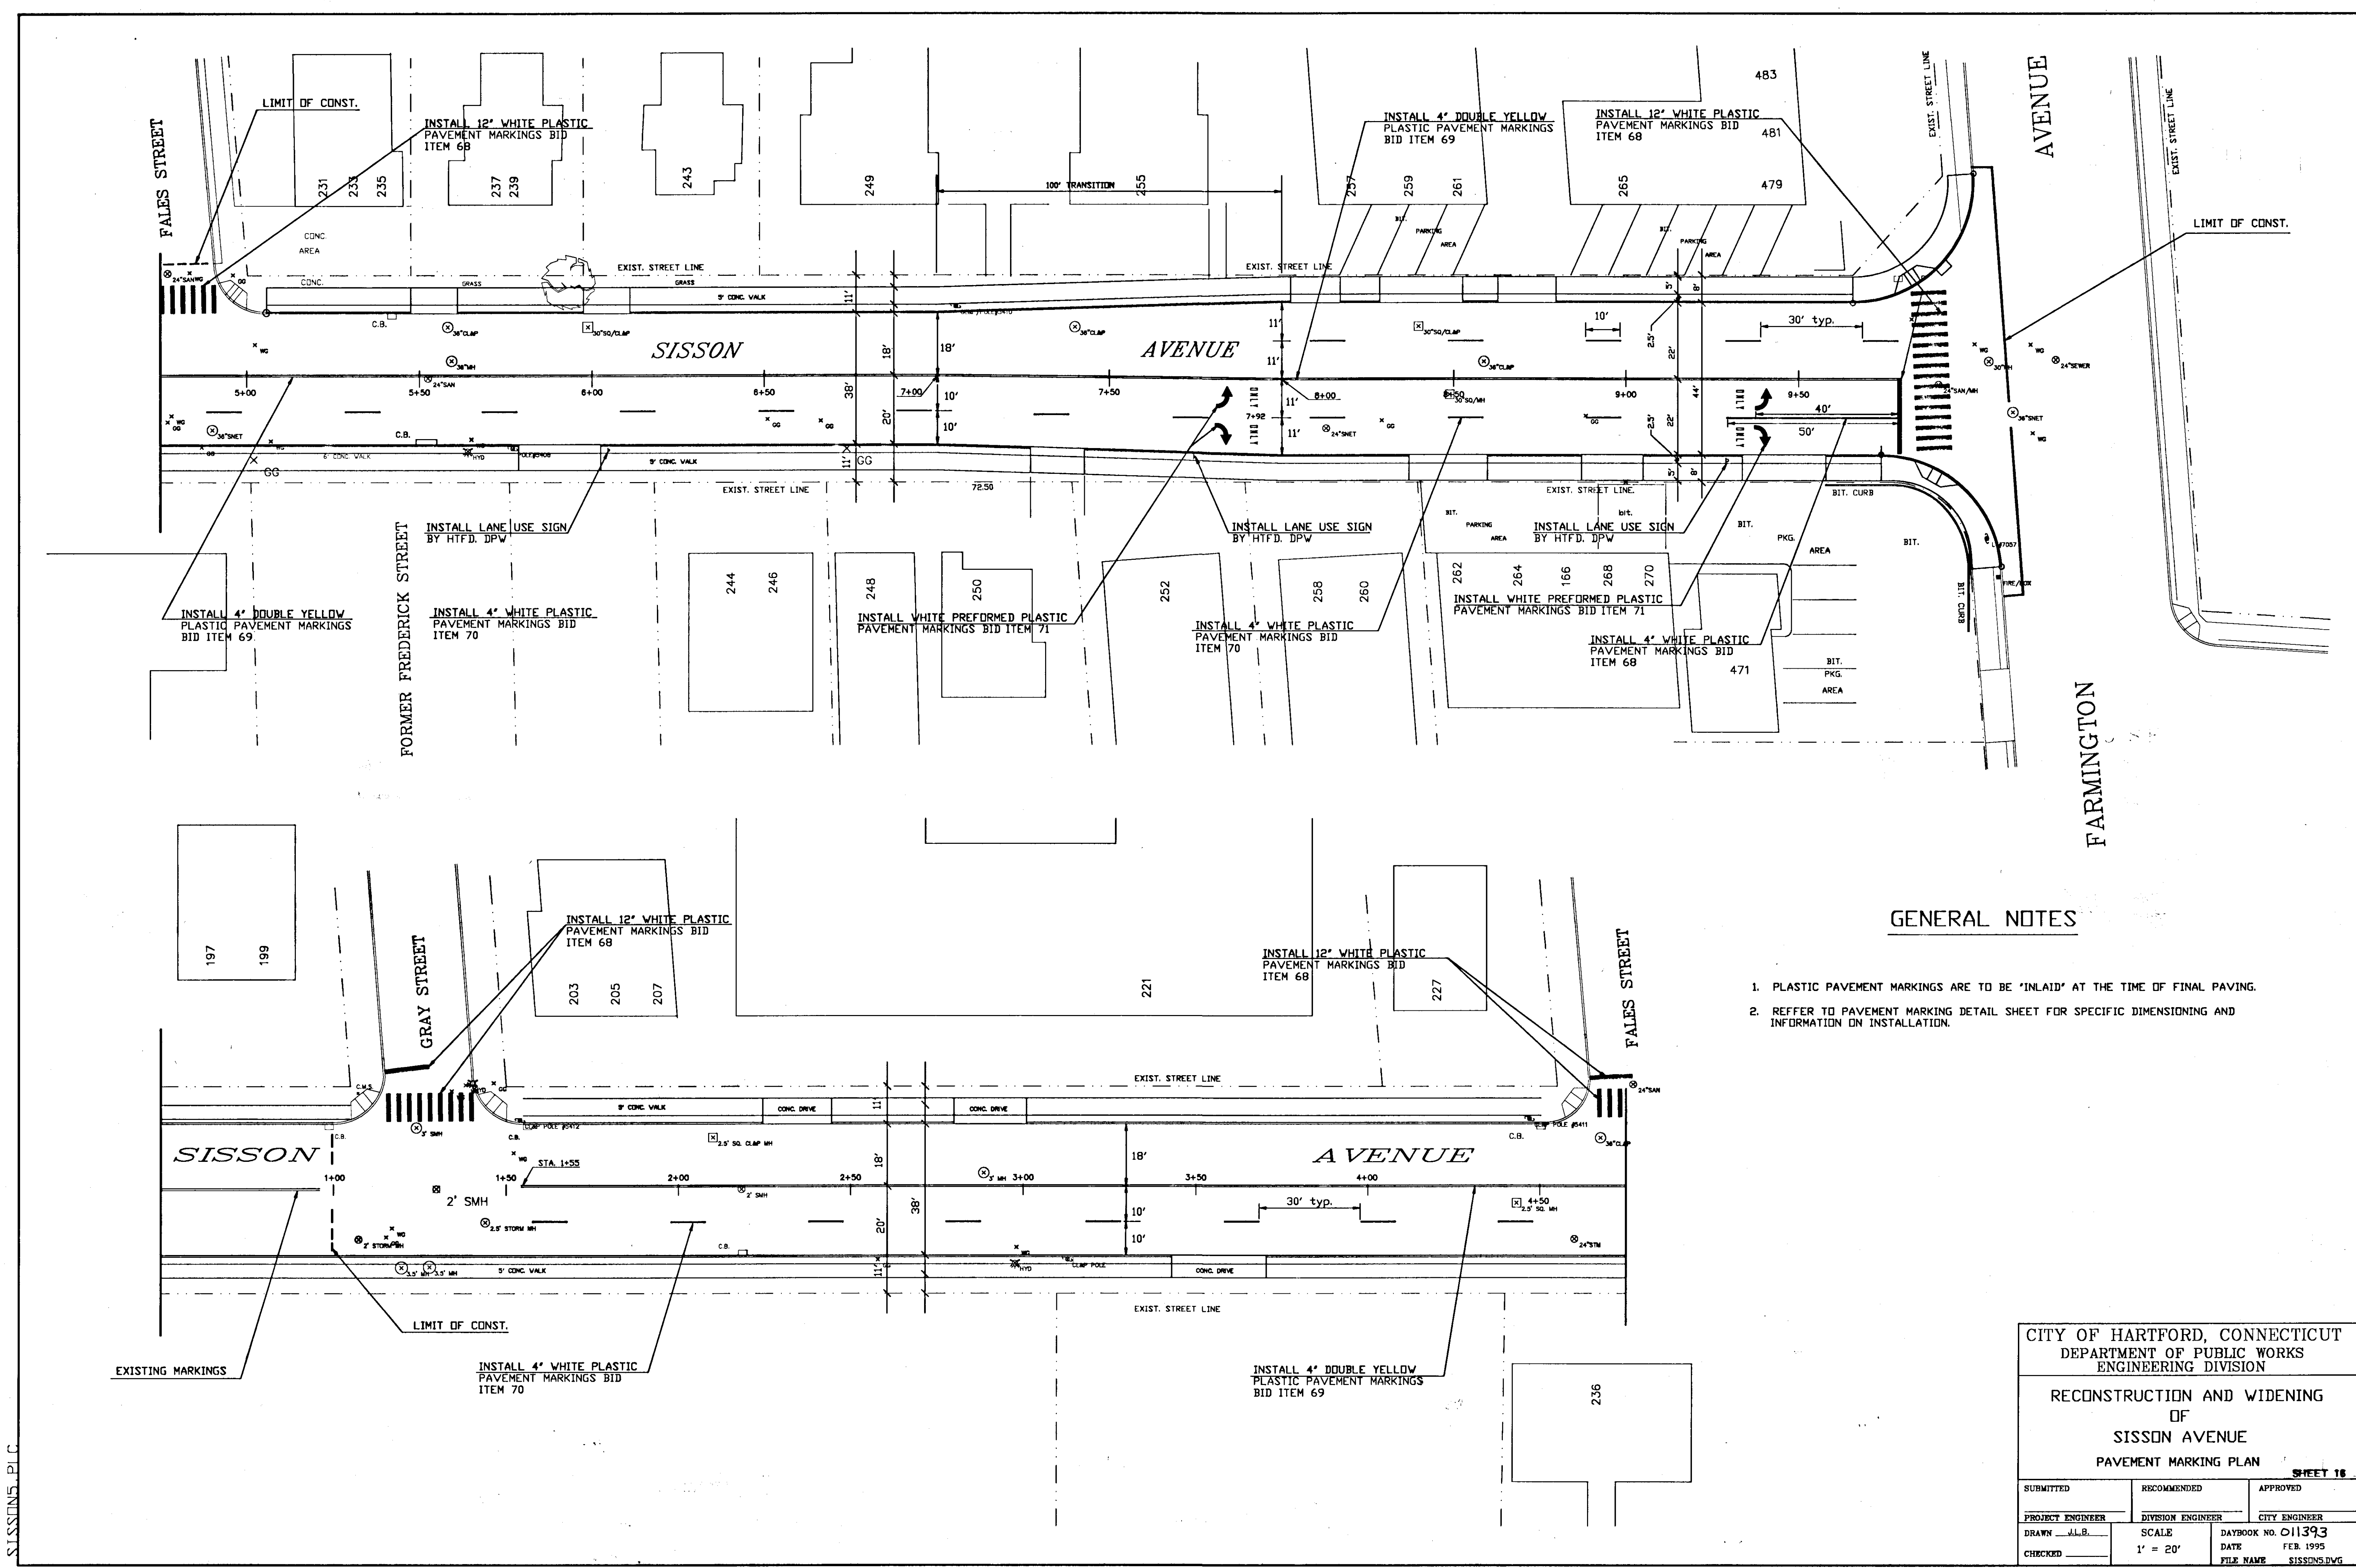

GENERAL NOTES

- 1. PLASTIC PAVEMENT MARKINGS ARE TO BE 'INLAID' AT THE TIME OF FINAL PAVING.
- 2. REFER TO PAVEMENT MARKING DETAIL SHEET FOR SPECIFIC DIMENSIONING AND INFORMATION ON INSTALLATION.

CITY OF HARTFORD, CONNECTICUT DEPARTMENT OF PUBLIC WORKS ENGINEERING DIVISION		
RECONSTRUCTION AND WIDENING OF SISSON AVENUE PAVEMENT MARKING PLAN		
SHEET 16		
SUBMITTED	RECOMMENDED	APPROVED
PROJECT ENGINEER	DIVISION ENGINEER	CITY ENGINEER
DRAWN J.L.B.	SCALE 1" = 20'	DAYBOOK NO. 011393
CHECKED	DATE FEB. 1995	FILE NAME SISSONS.DWG