


63/4c

63/4c

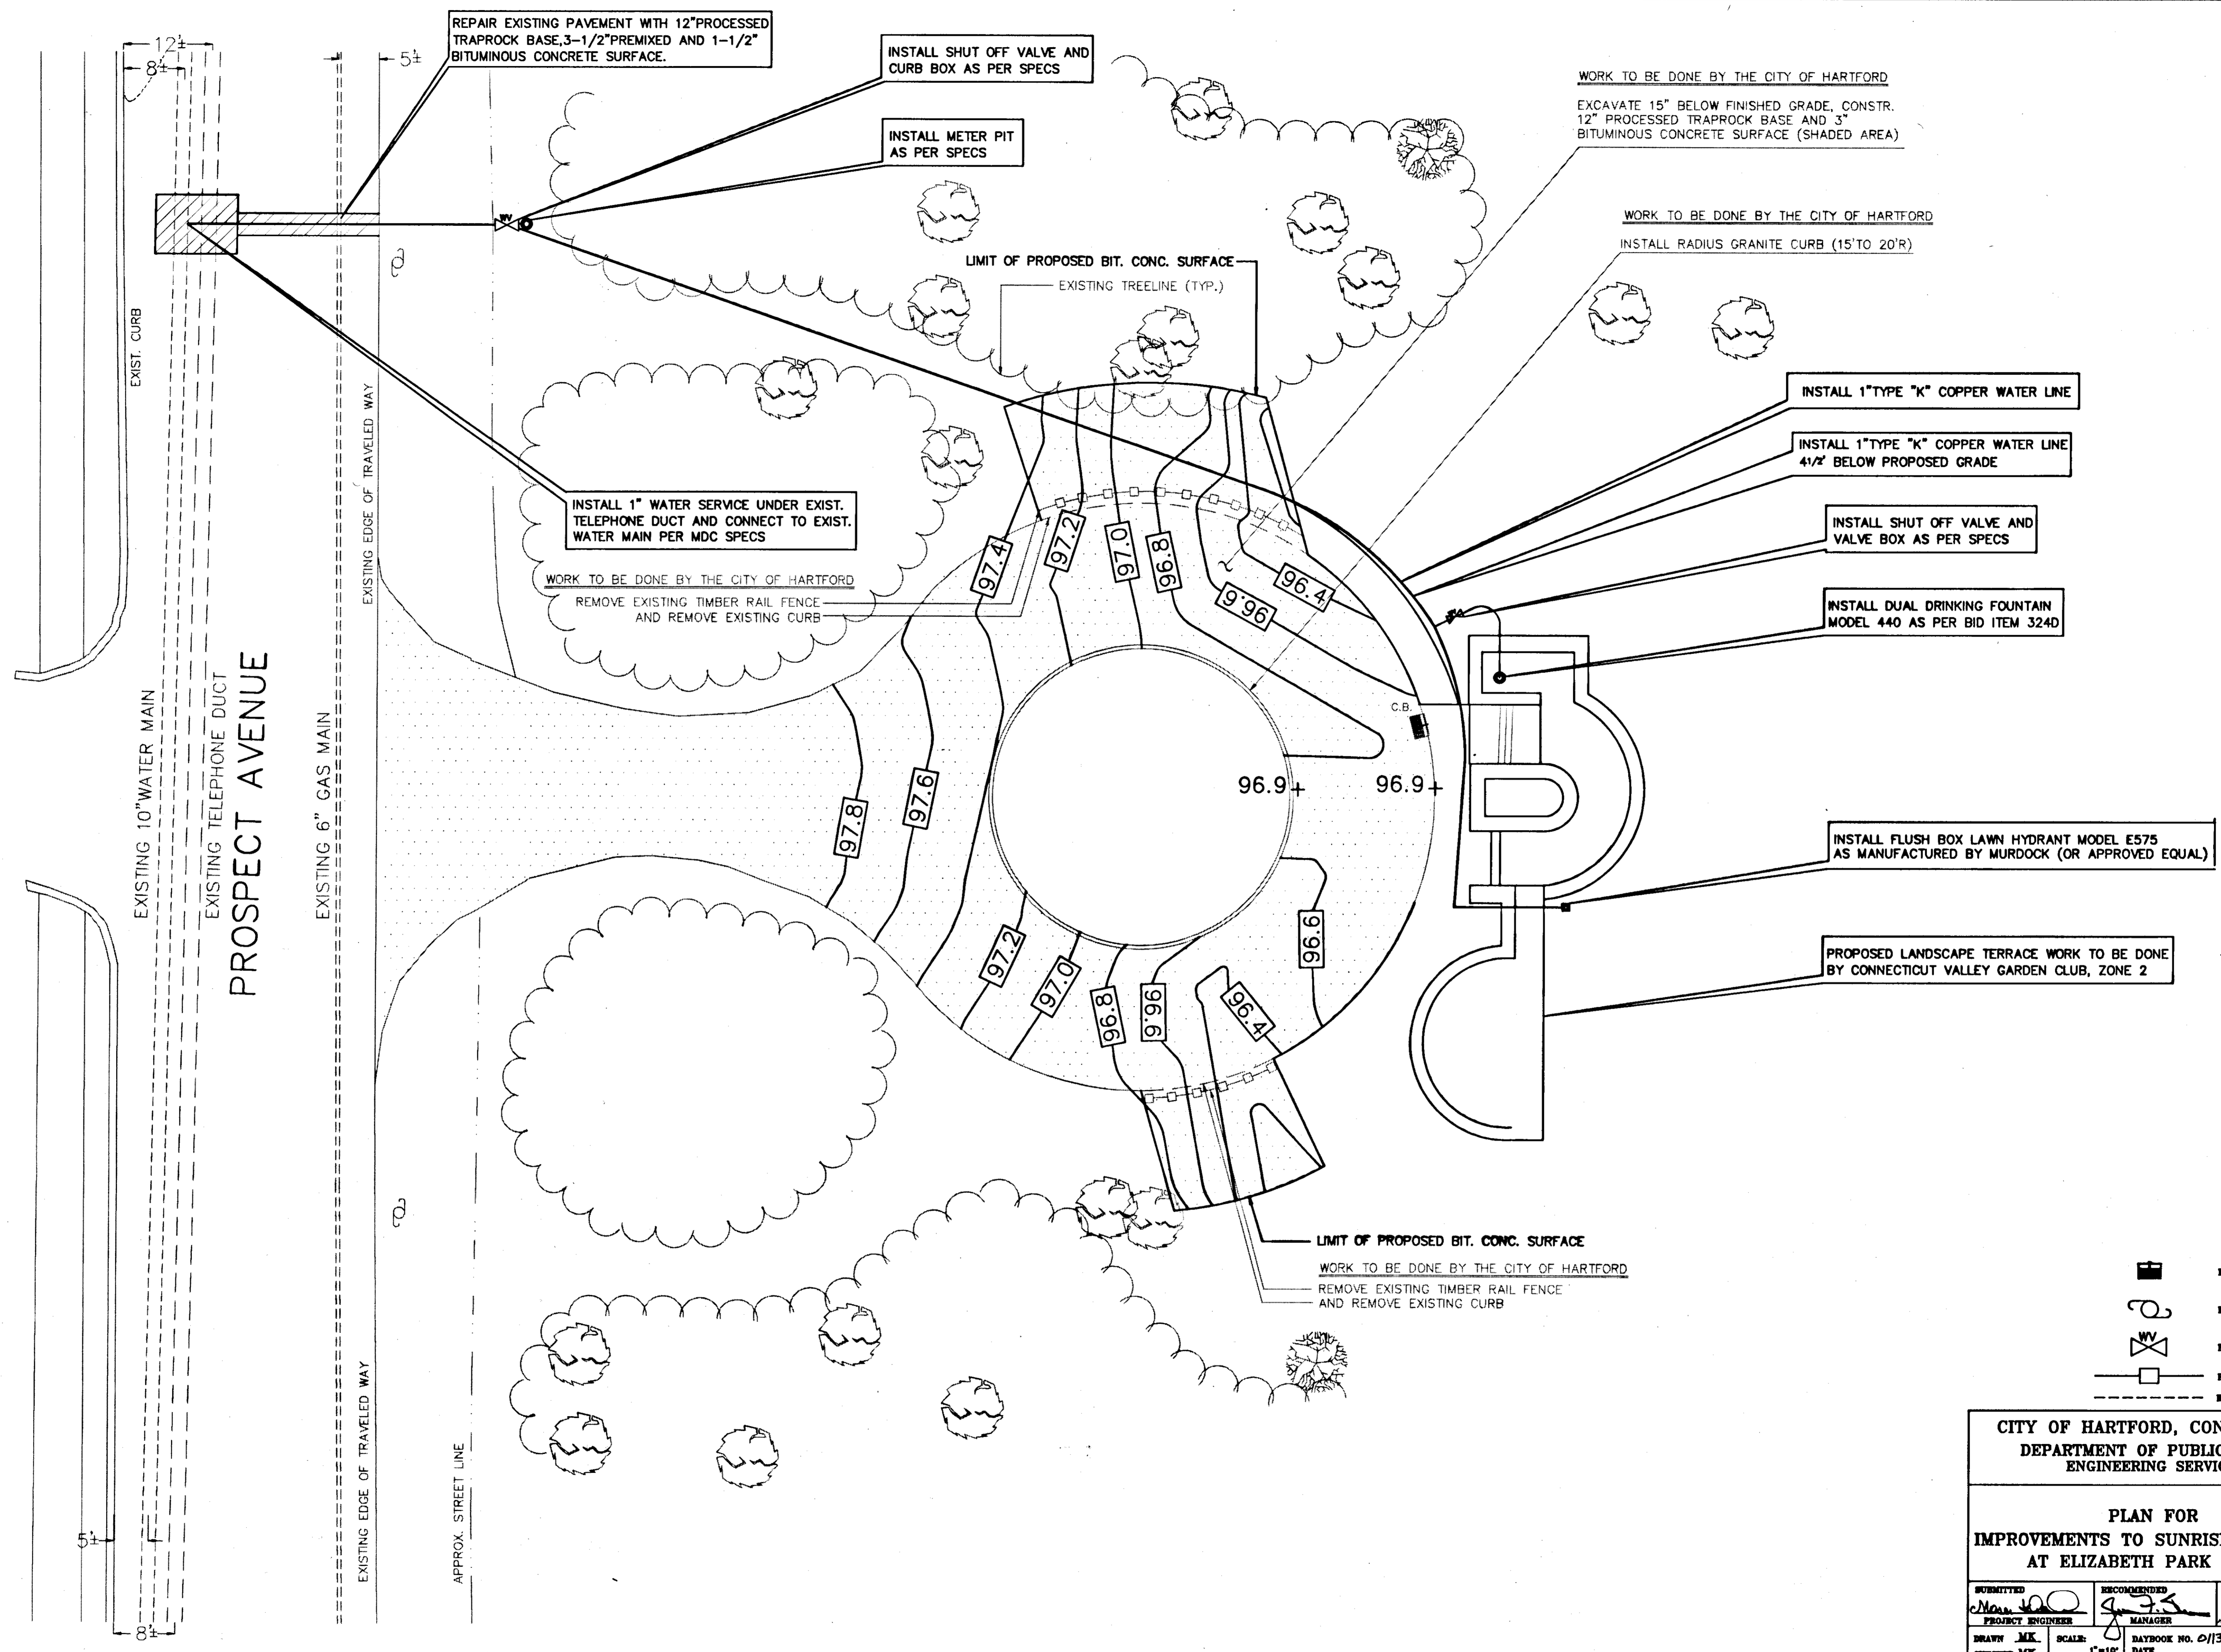

CITY OF HARTFORD, CONNECTICUT
DEPARTMENT OF PUBLIC WORKS
ENGINEERING SERVICES

PLAN FOR
IMPROVEMENTS TO SUNRISE OVERLOOK
AT ELIZABETH PARK (EAST)

SUBMITTED PROJECT ENGINEER MANAGER DATE FILE NAME	RECOMMENDED PROJECT ENGINEER MANAGER DATE FILE NAME	APPROVED CITY ENGINEER
DRAWN MK. CHECKED MK.	SCALE: 1"=10'	DAYBOOK NO. 011394 OF 5

F94-20VS.PLC

63/4c

63/4c