


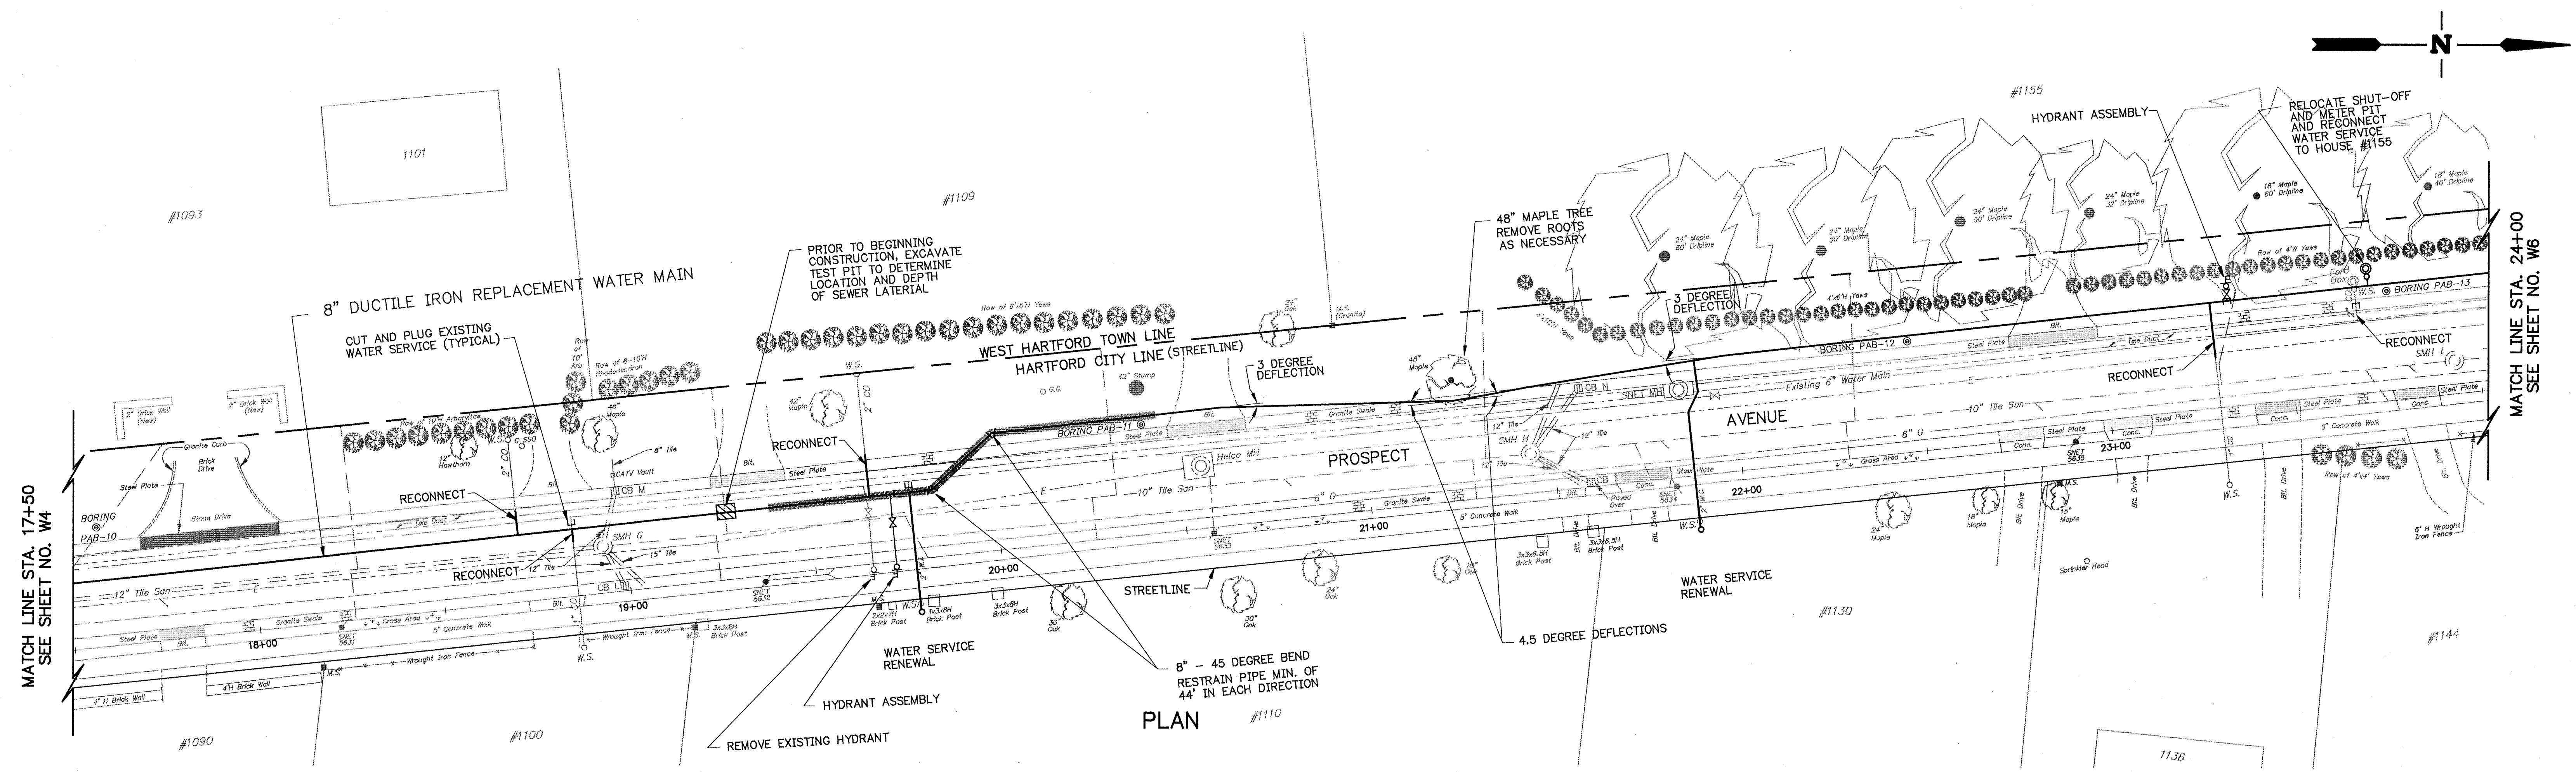

FOR GENERAL NOTES SEE SHEET NO. W2
MDC CODE: "PROSPECT AVE. WATER REPLACEMENT" - HARTFORD.

SHEET
W5
OF 6 SHEETS

THE METROPOLITAN DISTRICT ENGINEERING AND PLANNING HARTFORD, CONNECTICUT			
PLAN FOR WATER MAIN REPLACEMENT IN PROSPECT AVENUE HARTFORD SCALE: 1"=20' HOR., 1"=10' VERT.			
DRAWN CMM	CHECKED <i>S.B.N.</i>	DATE SEPTEMBER 25, 1995	
PROJECT MANAGER <i>John H. Hill</i>		SERIAL NO.	
APPROVED <i>Luis E. Alvarez</i>			
DAYBOOK NO. 011392			

