


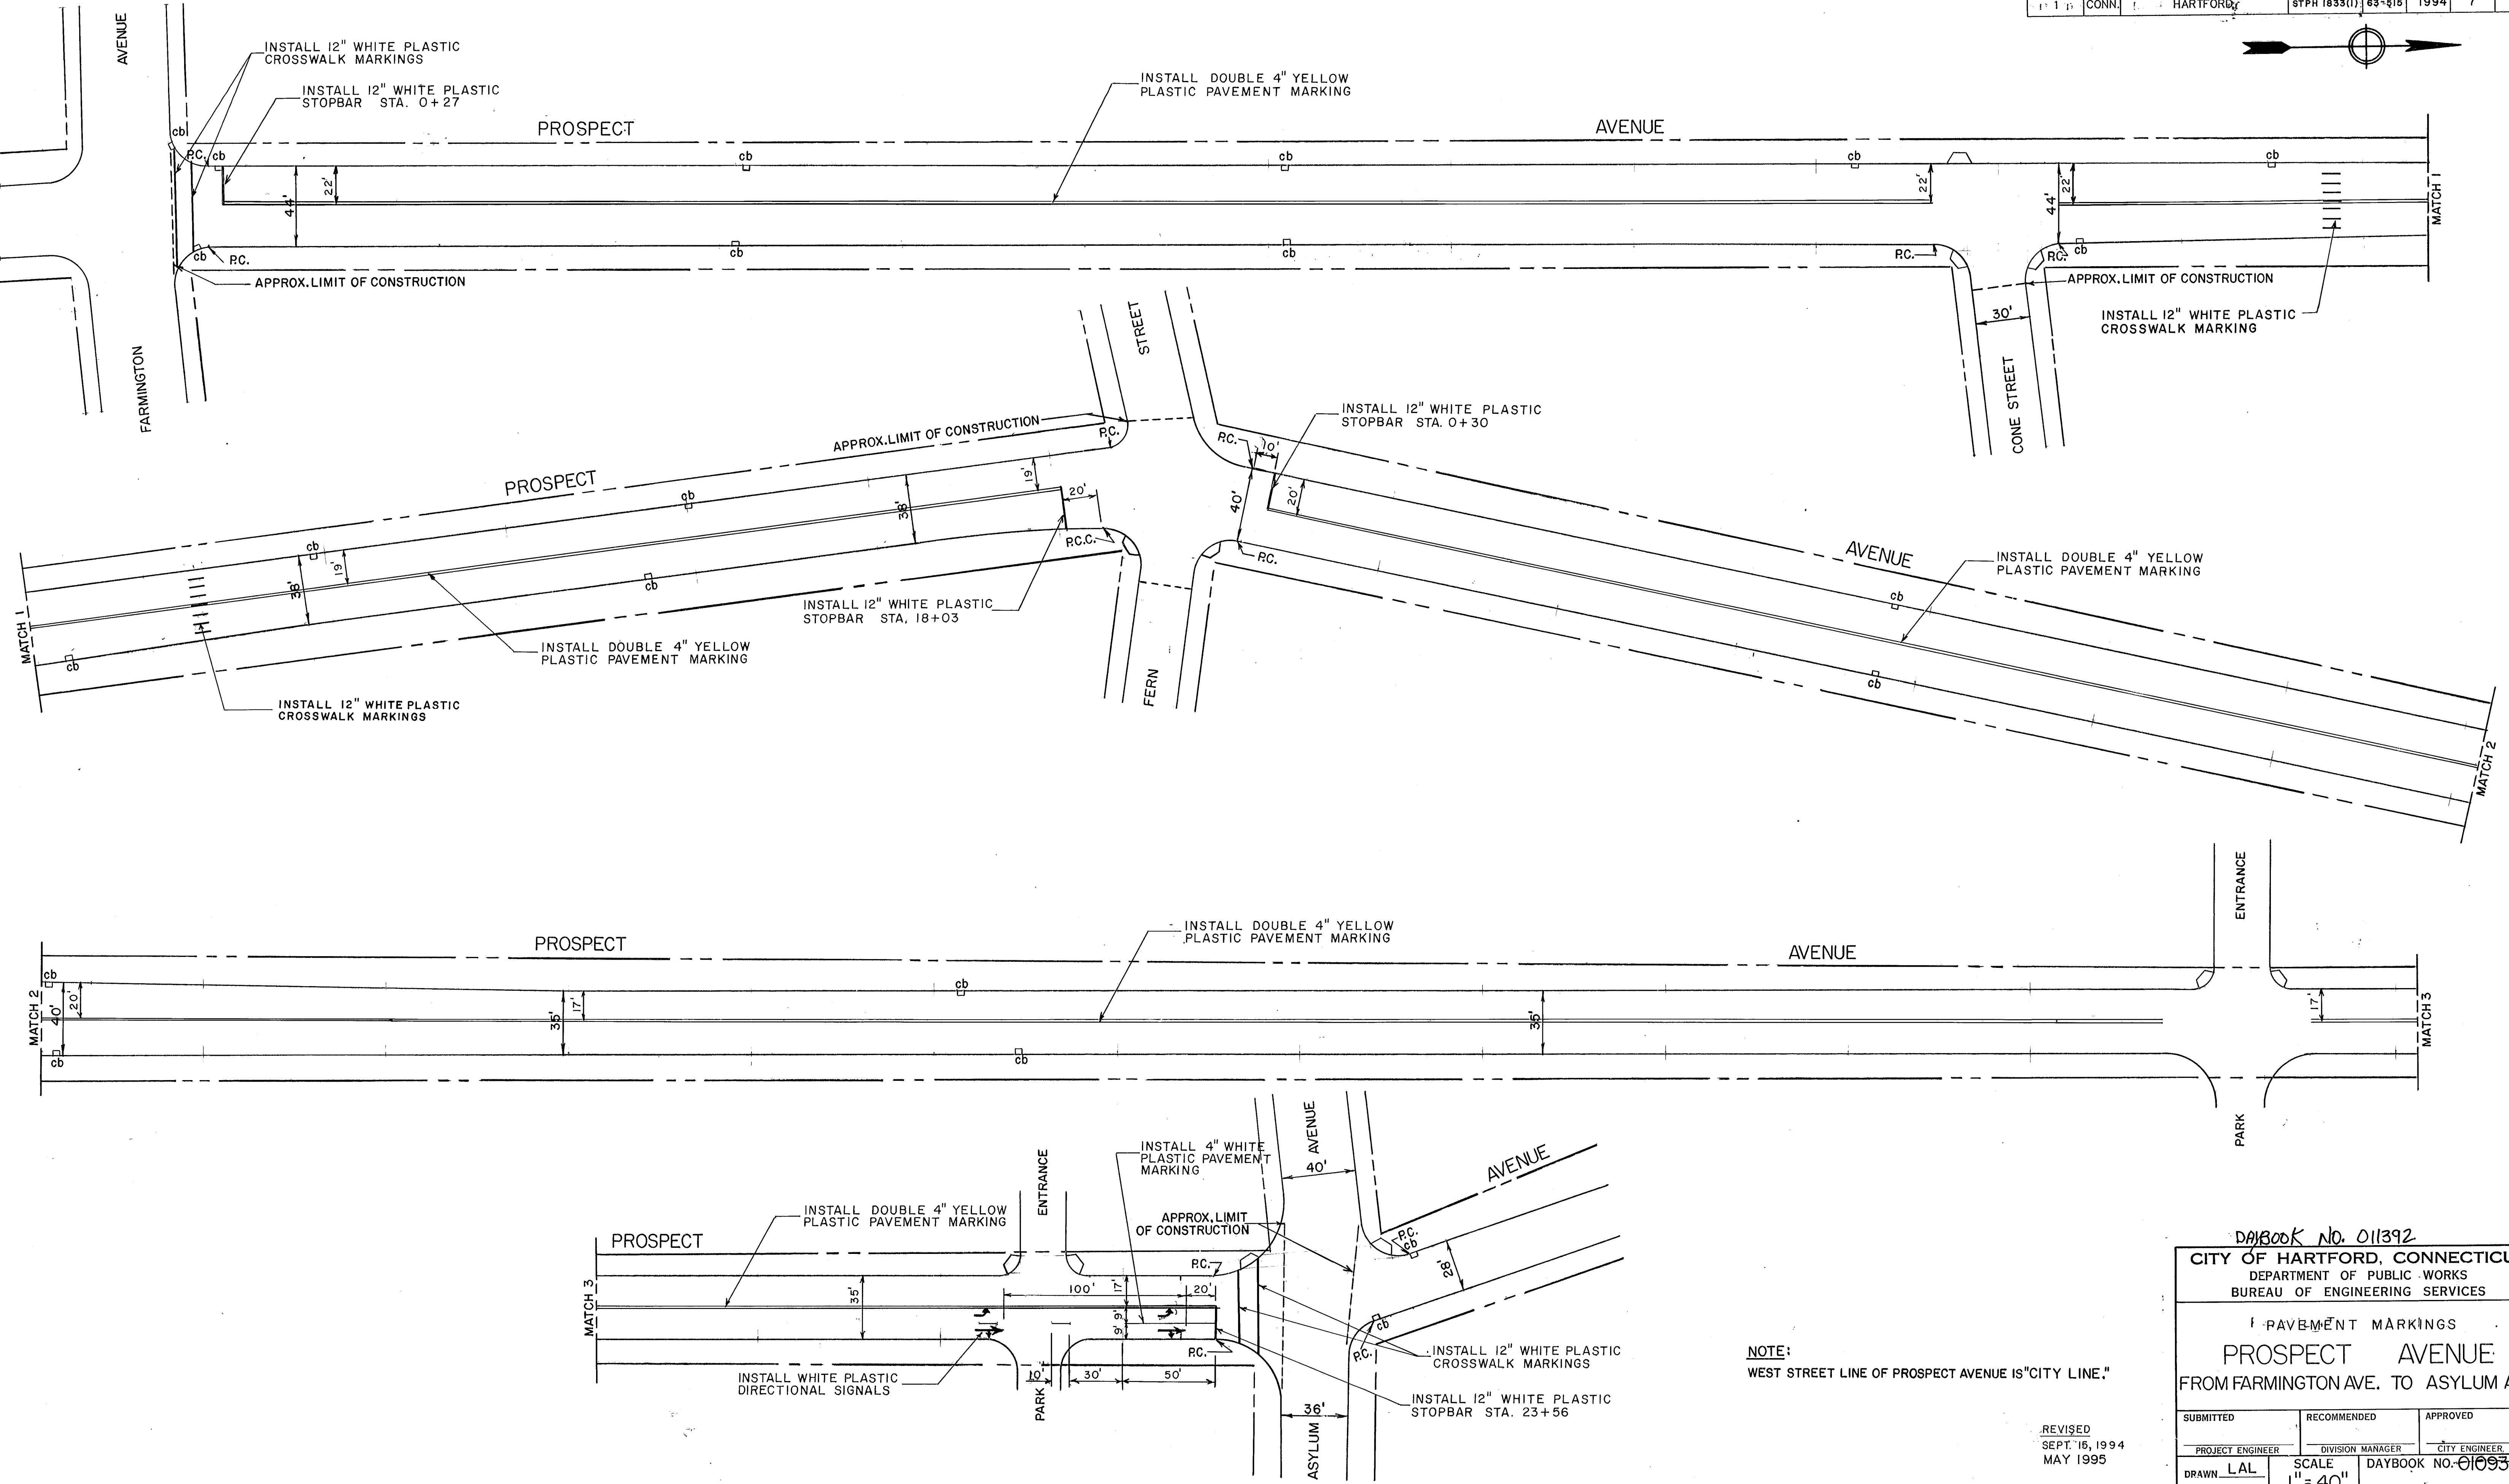

NOTE:
WEST STREET LINE OF PROSPECT AVENUE IS "CITY LINE."

REVISED
SEPT. 15, 1994
MAY 1995

DAYBOOK NO. 011392		
CITY OF HARTFORD, CONNECTICUT DEPARTMENT OF PUBLIC WORKS BUREAU OF ENGINEERING SERVICES		
PAVEMENT MARKINGS PROSPECT AVENUE FROM FARMINGTON AVE. TO ASYLUM AVE.		
SUBMITTED	RECOMMENDED	APPROVED
PROJECT ENGINEER	DIVISION MANAGER	CITY ENGINEER, ESD
DRAWN LAL	SCALE 1" = 40'	DAYBOOK NO. 010933
CHECKED JFS		DATE