
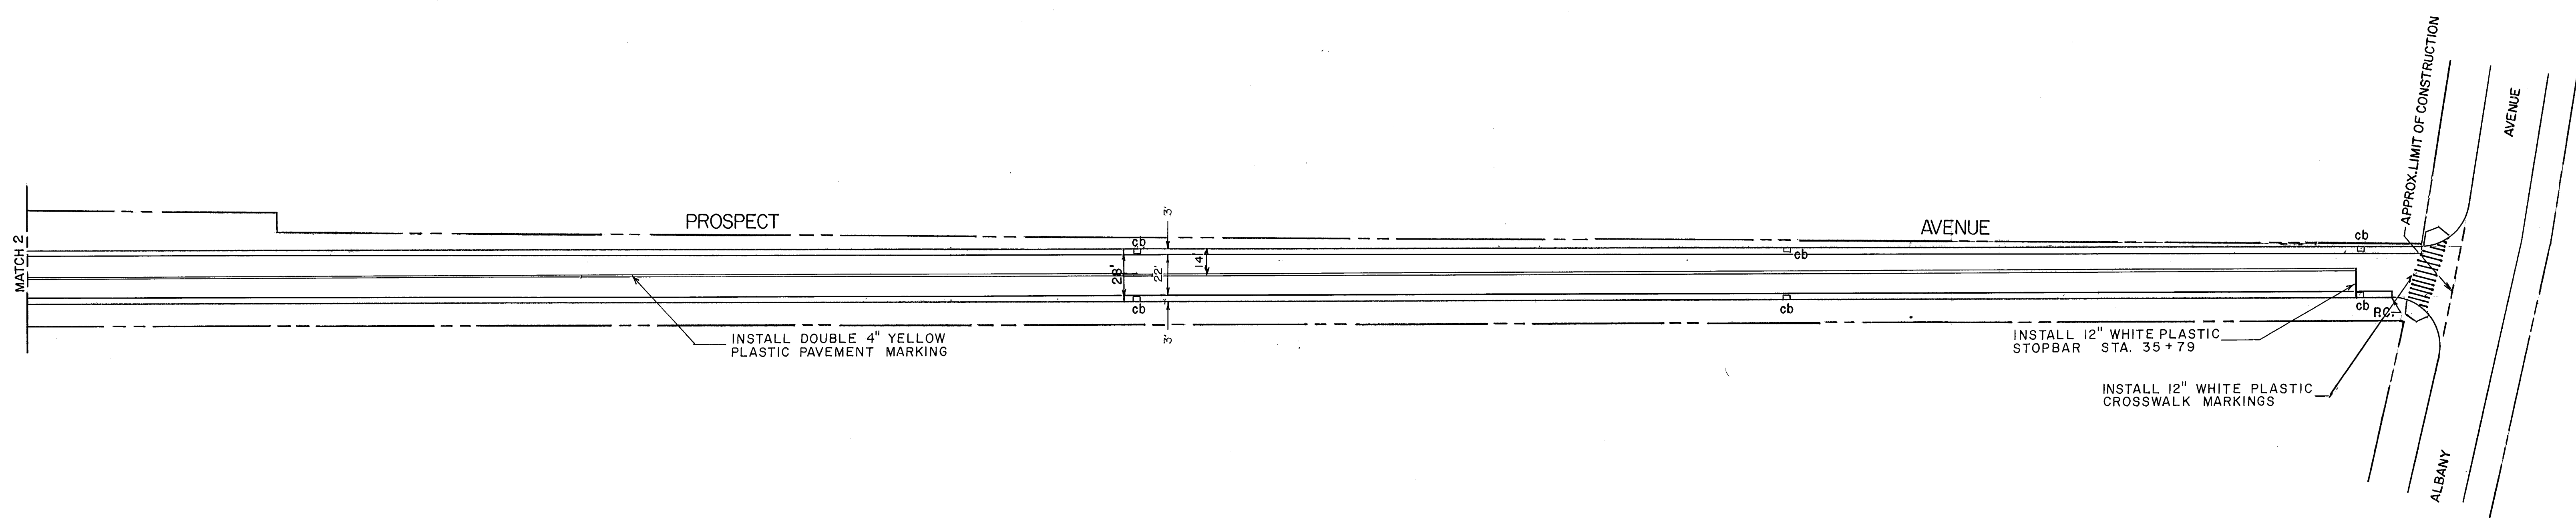
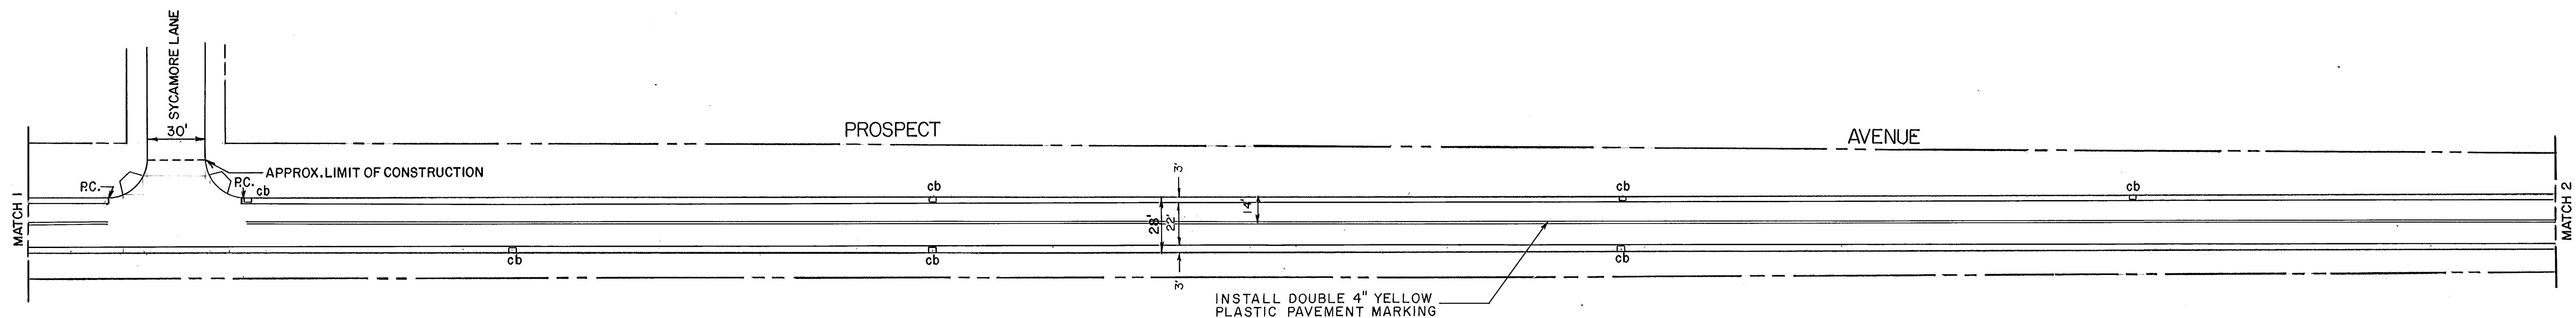
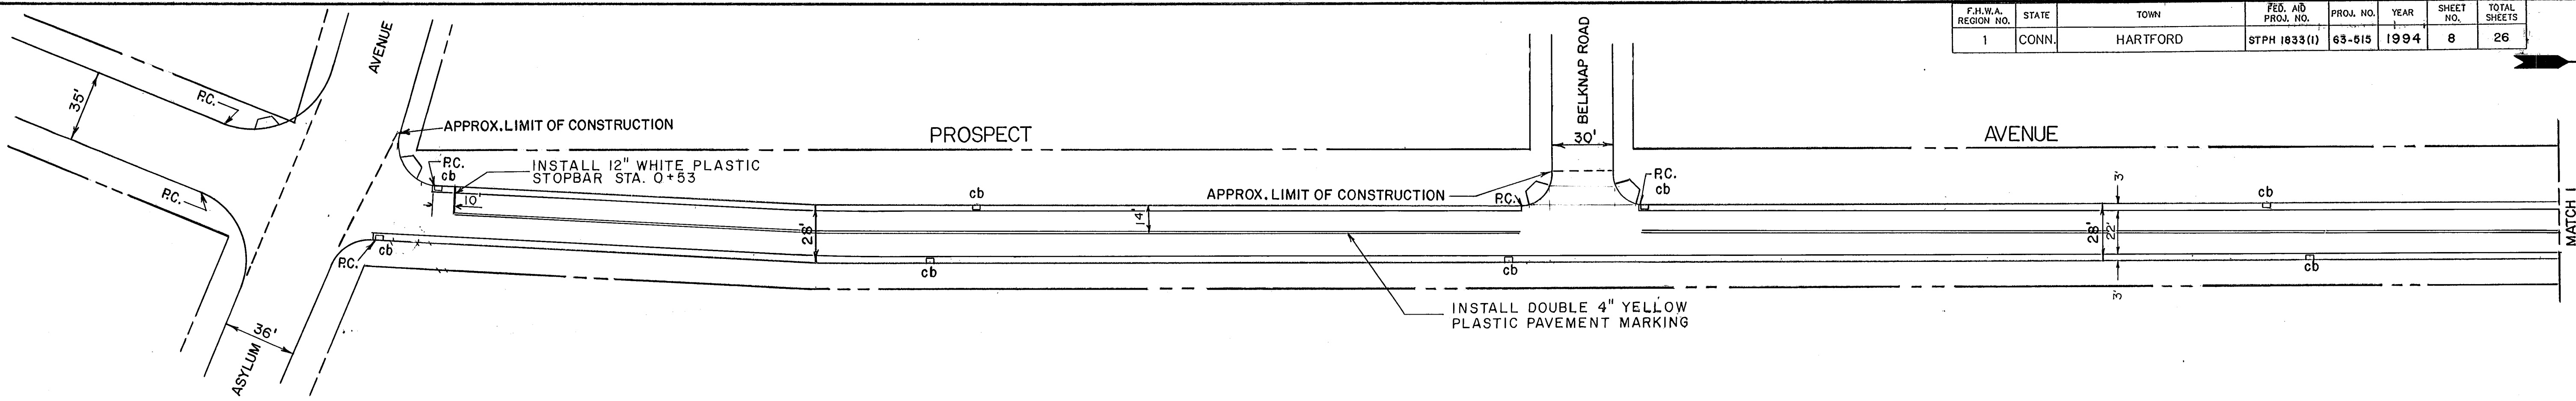


F.H.W.A. REGION NO.	STATE	TOWN	FED. AID PROJ. NO.	PROJ. NO.	YEAR	SHEET NO.	TOTAL SHEETS
1	CONN.	HARTFORD	STPH 1833(1)	63-615	1994	8	26

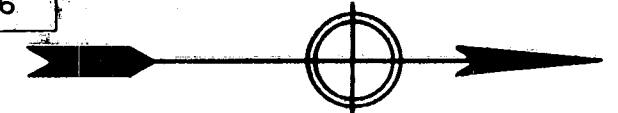

NOTE:
WEST STREET LINE OF PROSPECT AVENUE IS "CITY LINE."

REVISED
SEPT. 15, 1994
MAY 1995

DAYBOOK NO. 011392		
CITY OF HARTFORD, CONNECTICUT		
DEPARTMENT OF PUBLIC WORKS		
BUREAU OF ENGINEERING SERVICES		
PAVEMENT MARKINGS		
PROSPECT AVENUE		
FROM ASYLUM AVE. TO ALBANY AVE.		
SUBMITTED	RECOMMENDED	APPROVED
PROJECT ENGINEER	DIVISION MANAGER	CITY ENGINEER, ESB
DRAWN LAL	SCALE 1" = 40'	DAYBOOK NO. 010933
CHECKED JFS		DATE