


633/3c

633/3c

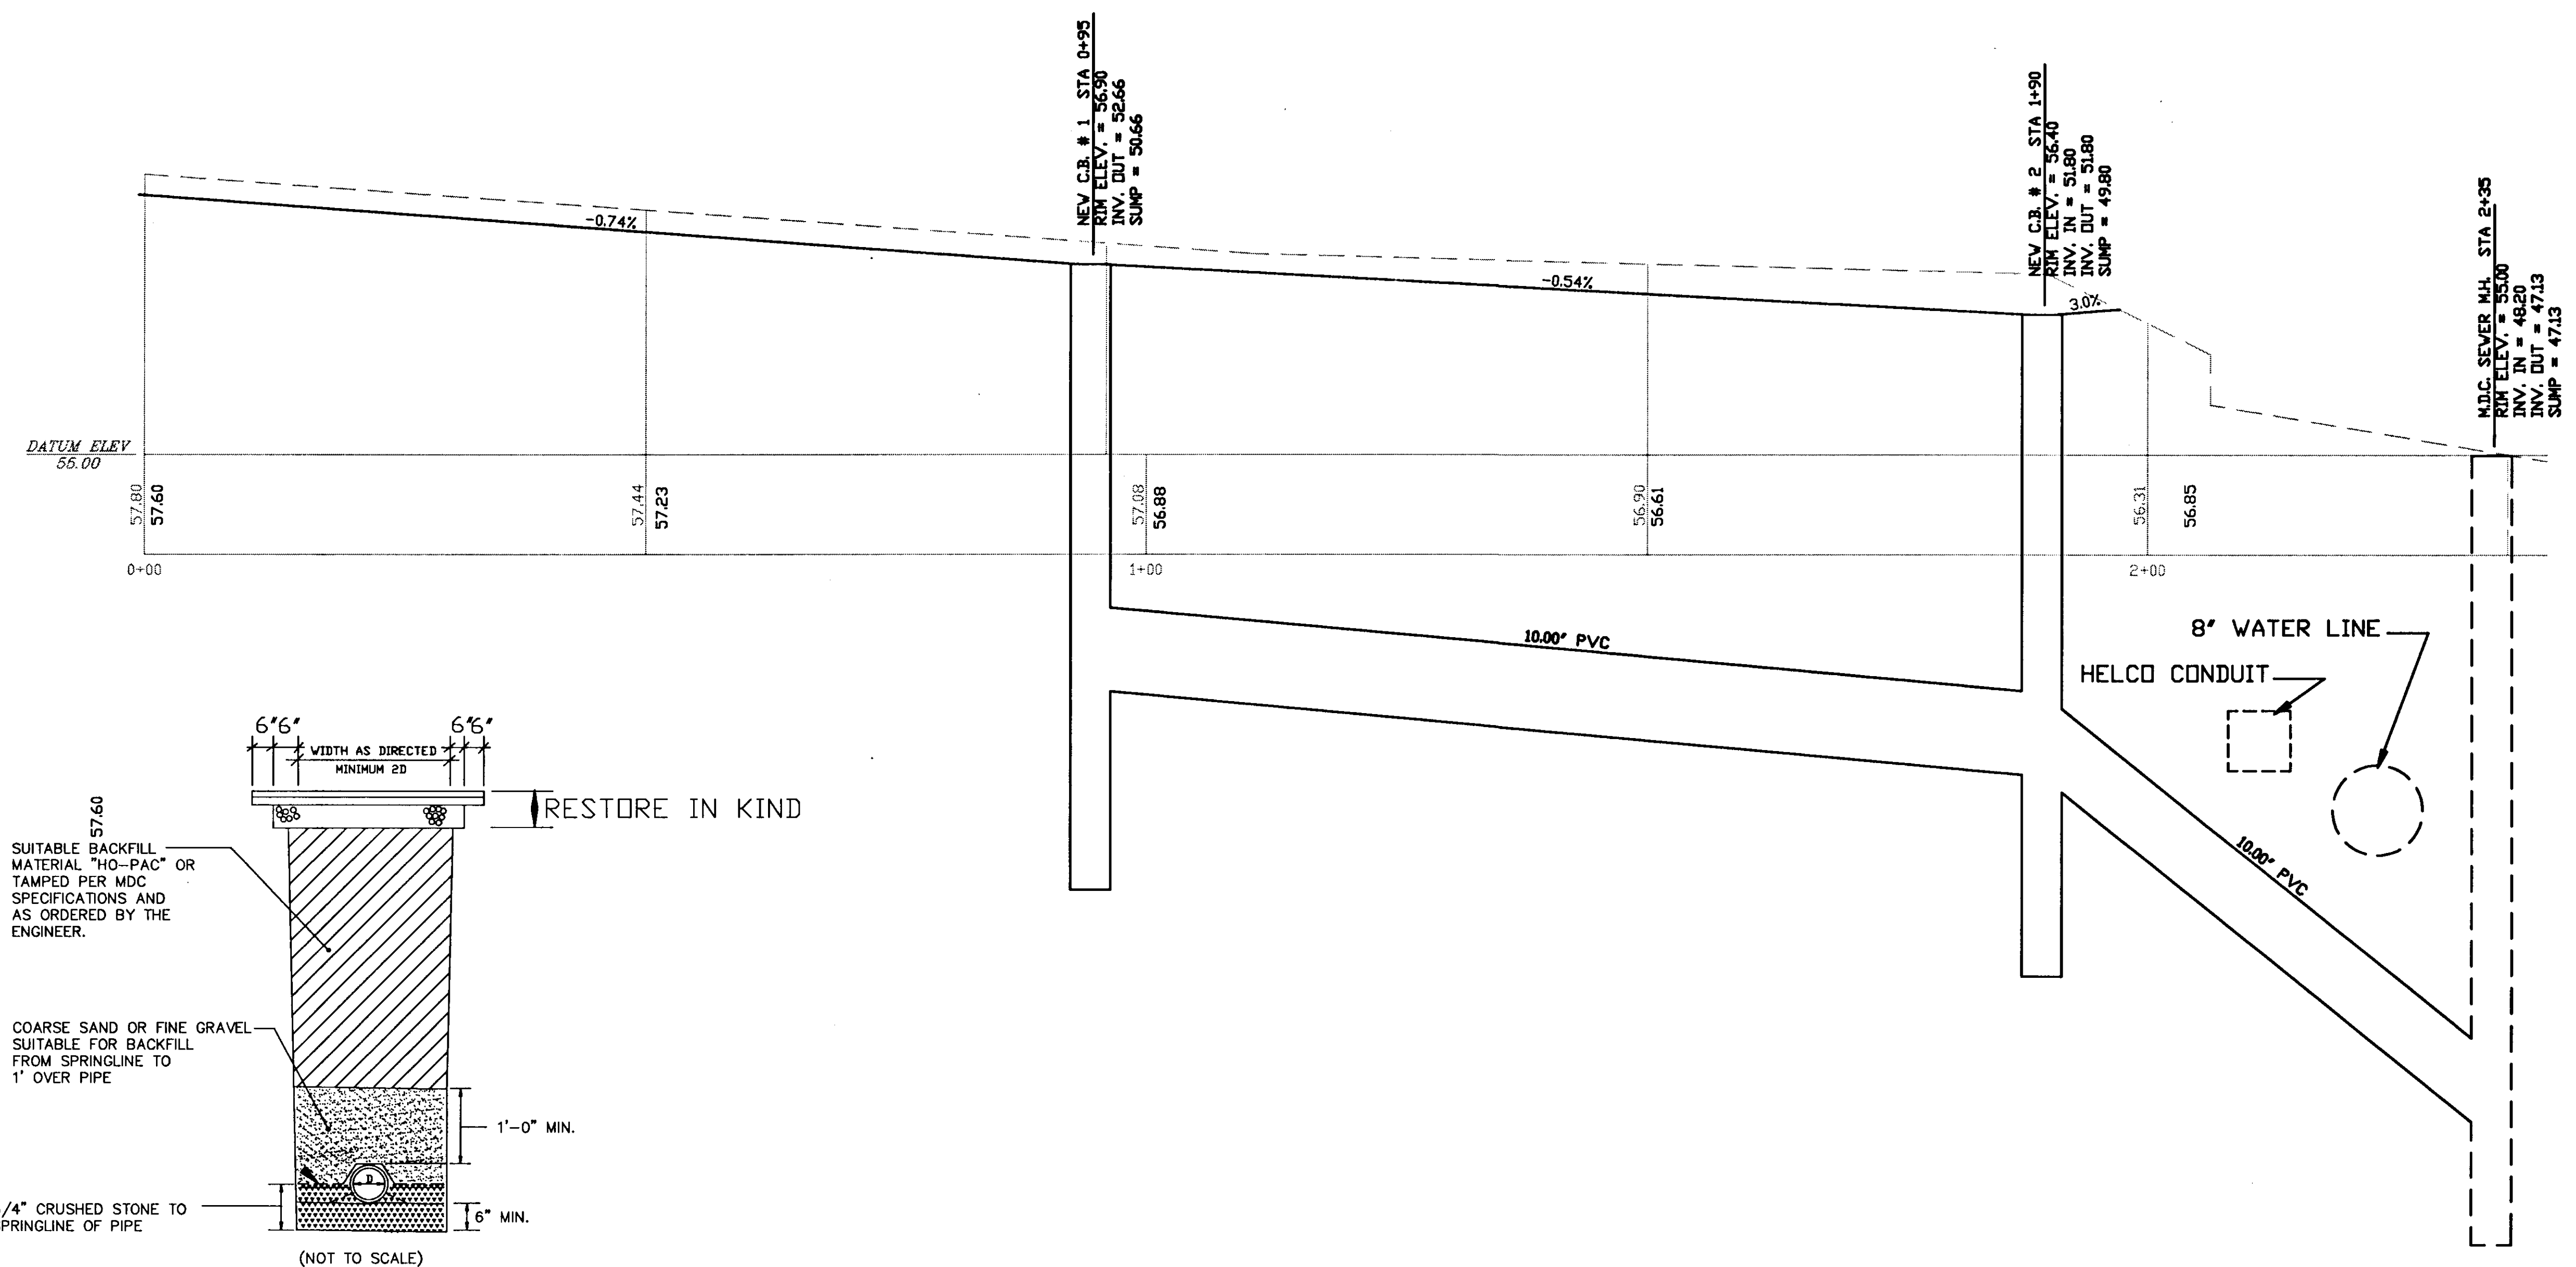

TYPICAL TRENCH CROSS SECTION
SHOWING CRUSHED STONE
FOUNDATION AND HAUNCHING,
AND BACKFILL

CITY OF HARTFORD, CONNECTICUT DEPARTMENT OF PUBLIC WORKS ENGINEERING SERVICES			
DRAINAGE CROSS SECTION AT 614-630 ALBANY AVENUE			
SUBMITTED		RECOMMENDED	
PROJECT ENGINEER		MANAGER	
DRAWN MK		DAYBOOK NO. 011397	
CHECKED MK		DATE MAR 1995	
SCALE: HORIZ. 1"=20' VERT. 1"= 2'		FILE NAME ALNBB-DR.DWG	
APPROVED		CITY ENGINEER	
SHEET 2 OF 2			

ALNBB-DR.DWG

633/3c

633/3c