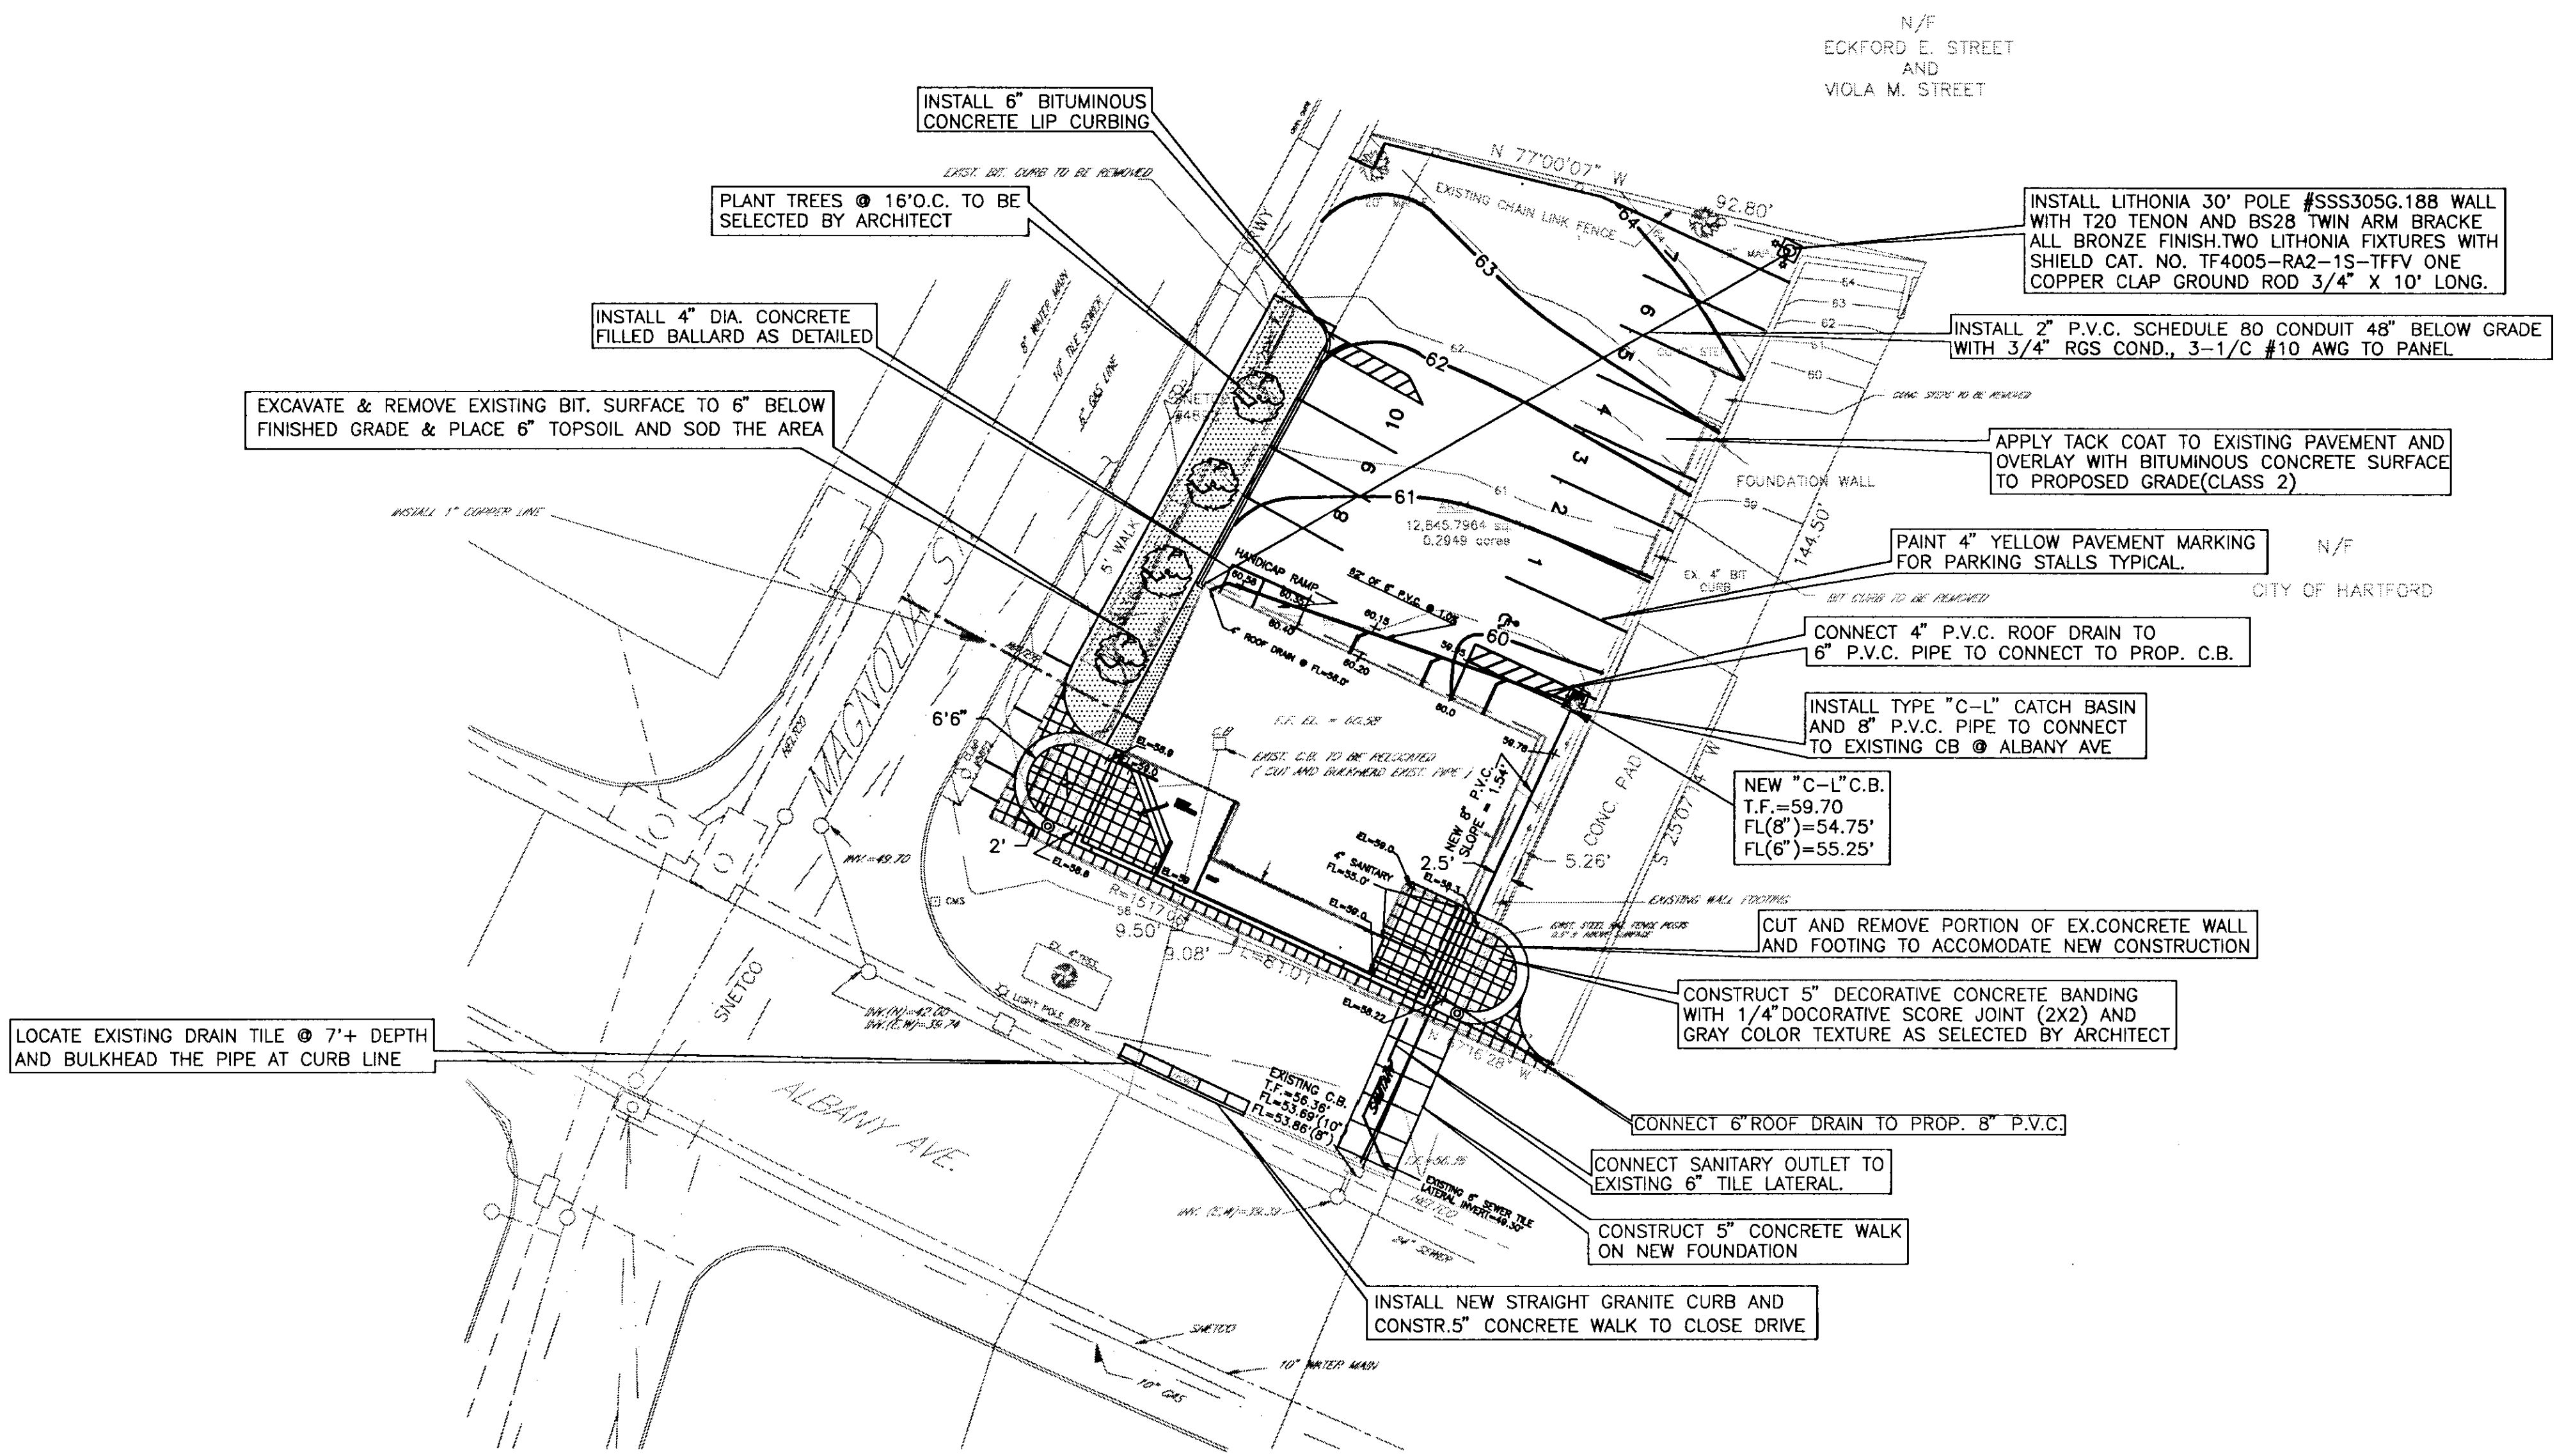


CITY OF HARTFORD, CONNECTICUT DEPARTMENT OF PUBLIC WORKS TRANSPORTATION SERVICES BUREAU				
POLICE SUBSTATION SITE IMPROVEMENT AND UTILITY PLAN AT 636 ALBANY AVENUE HARTFORD , CONNECTICUT				
SUBMITTED		RECOMMENDED		APPROVED
PROJECT ENGINEER		MANAGER		CITY ENGINEER
DRAWN JWB:MS	SCALE:	DAYBOOK NO. 011597	SHEET 3	
CHECKED DB-M	USE SCALE BAR	DATE 12/1/99	OF 3	
		FILE NAME ALBWORK.DWG		

MDC-ALBY-PLC