


Reference is hereby made to the following maps

1. Map showing property on Slater Road & Alexander Road in the Town of Farmington, to be annexed by the the City Of New Britain, New Britain Conn. H. F. Kendrick, City Engineer, December 1964, scale 1" = 40', 3.361 acres. By State of Connecticut House Bill No. 2751 Special Act No. 141. Approved by House May 17, 1965, approved by Senate May 25 1965, approved by Governor June 3, 1965.
2. Land owned in Dead Swamp and vicinity, Traced from Water Board map 64/3. Made from survey 1881, Henry W. Ayres, Engr. scale 1"=200 January 1930
3. Topographic Map Batterson Park, First Part = Section South-Farmington-New Britain Road Vicinity Rattlesnake Mountain, Scale 1"=100' 1936; Map 4-A, Prepared by Works Progress Administration, Work Project Number 2227.
4. Connecticut Department of Transportation, Bureau of Highways, Right of Way Map, Town of Farmington, Yankee Expressway from the New Britain Town Line Northeastly to the Colt Highway, Scale 1"=80'; Survey by N. Young, May 1962. Plotted by S. Unikewicz, Nov. 1962. Approved by E. Lally, Engr. Sept 1970, No. 51-21, Sheet No. 1, 2, 3 of 6
5. Topographic Survey of the Town of Farmington, Hartford County, Connecticut, April 21, 1996. Scale 1"=100'. National Geodetic Vertical Datum of 1929: Aerial Data Reduction Associates, Inc. Sheets 73, 74, 81, 82 of 86.

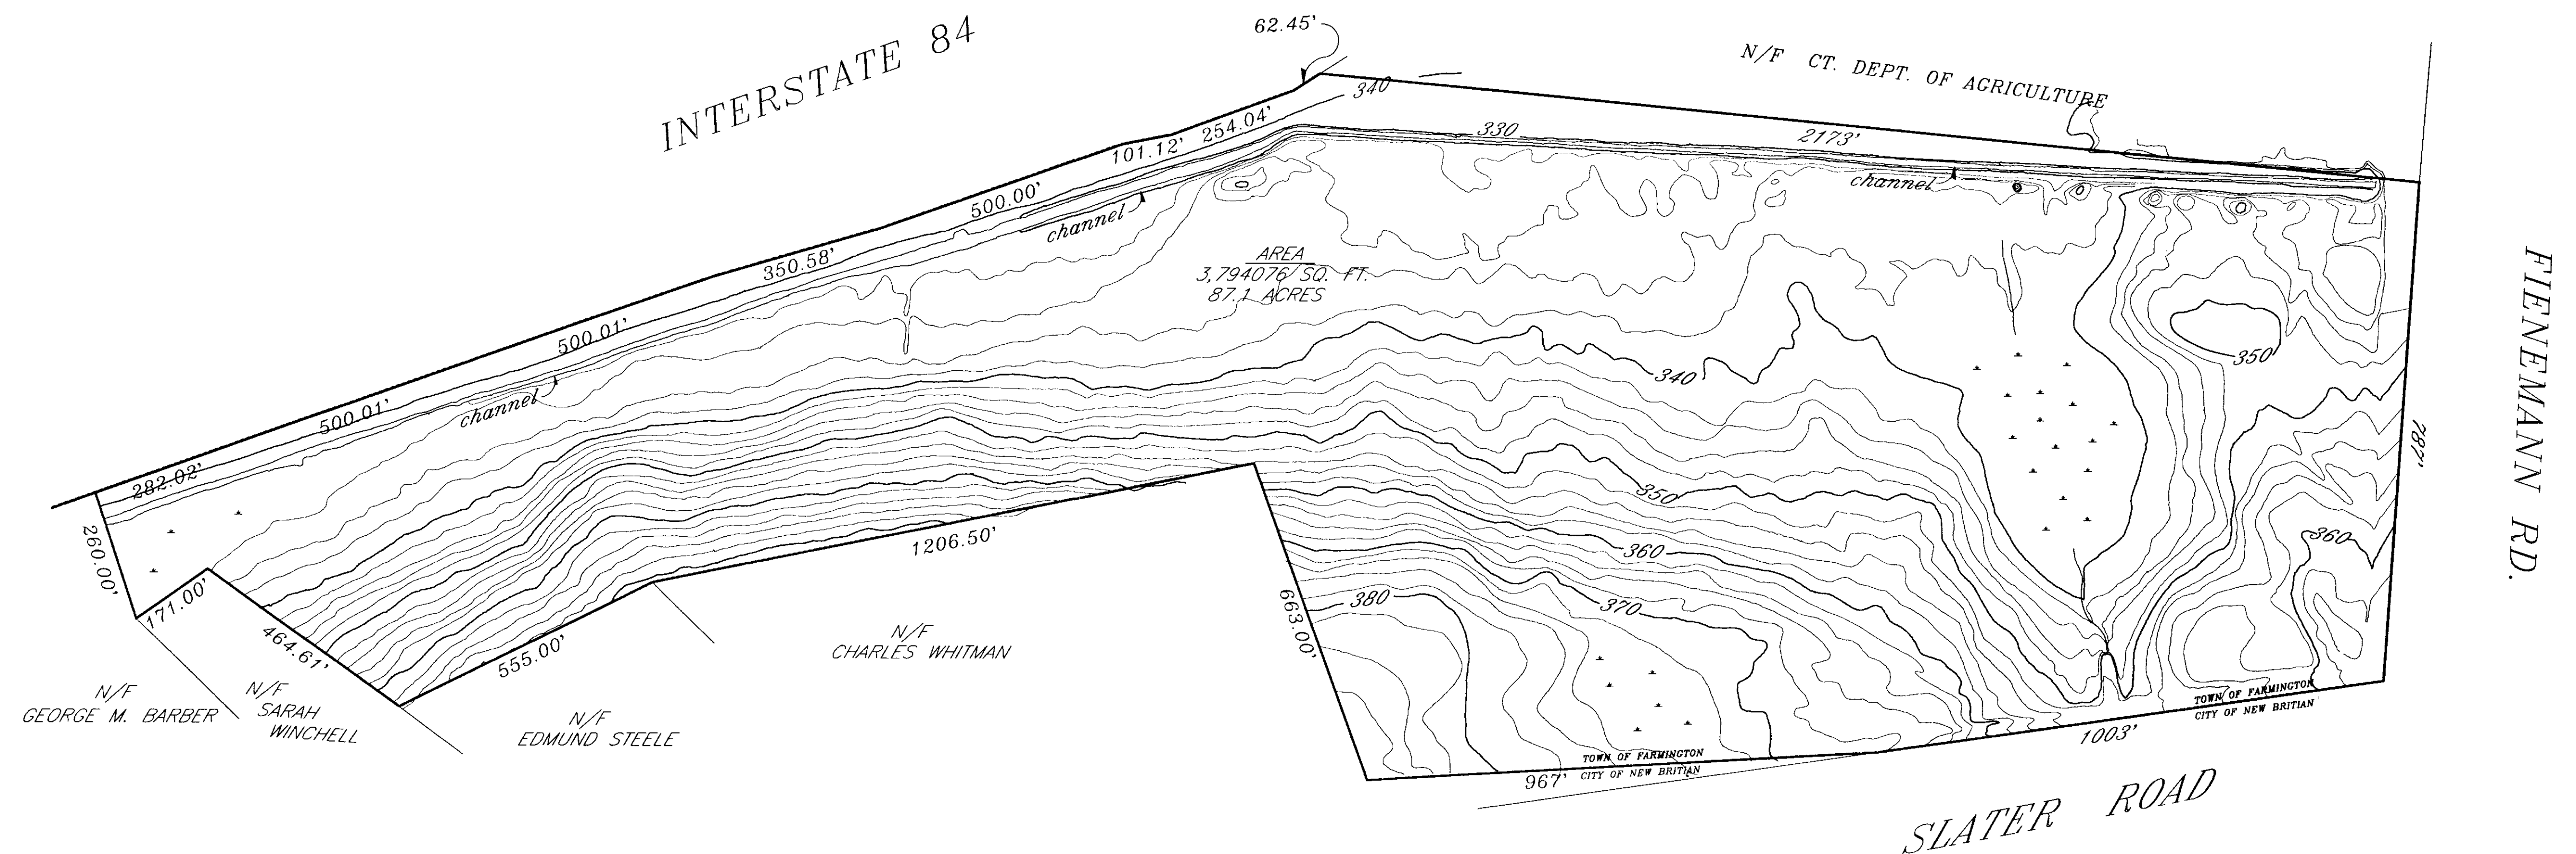

This survey map has been prepared in accordance with the "Recommended Standards for Surveys and Maps in the State of Connecticut" as adopted for use by the Connecticut Association of Land Surveyors, Inc. on Sept. 24, 1992. This map was compiled from other maps, record research and/or other source of information. It is not to be construed as having been obtained as the result of a field survey and is subject to such change as an accurate field survey may disclose. It is in accordance with the standards of a class D map.

CITY OF HARTFORD, CONNECTICUT			
DEPARTMENT OF PUBLIC WORKS TRANSPORTATION SERVICES BUREAU			
PLAN OF A PORTION OF BATTERSON PARK PROPERTY OF CITY OF HARTFORD <i>Showing Topography</i> FIENEMAN & SLATER ROADS, FARMINGTON, CONNECTICUT			
SUBMITTED		RECOMMENDED	
PROJECT ENGINEER		CITY ENGINEER	
DRAWN <i>JWB</i>	SCALE:	DAYBOOK NO. <i>011400</i>	SHEET <i>2</i>
CHECKED <i>aa</i>	HORIZ. 1"=200 VERT.	DATE OCT. 1, 1936 FILE NAME <i>gomesy/bat-park.dwg</i>	OF 2

1	10/16/96	NOTE ABUSIONS	JFB
NO.	DATE	DESCRIPTION	BY