



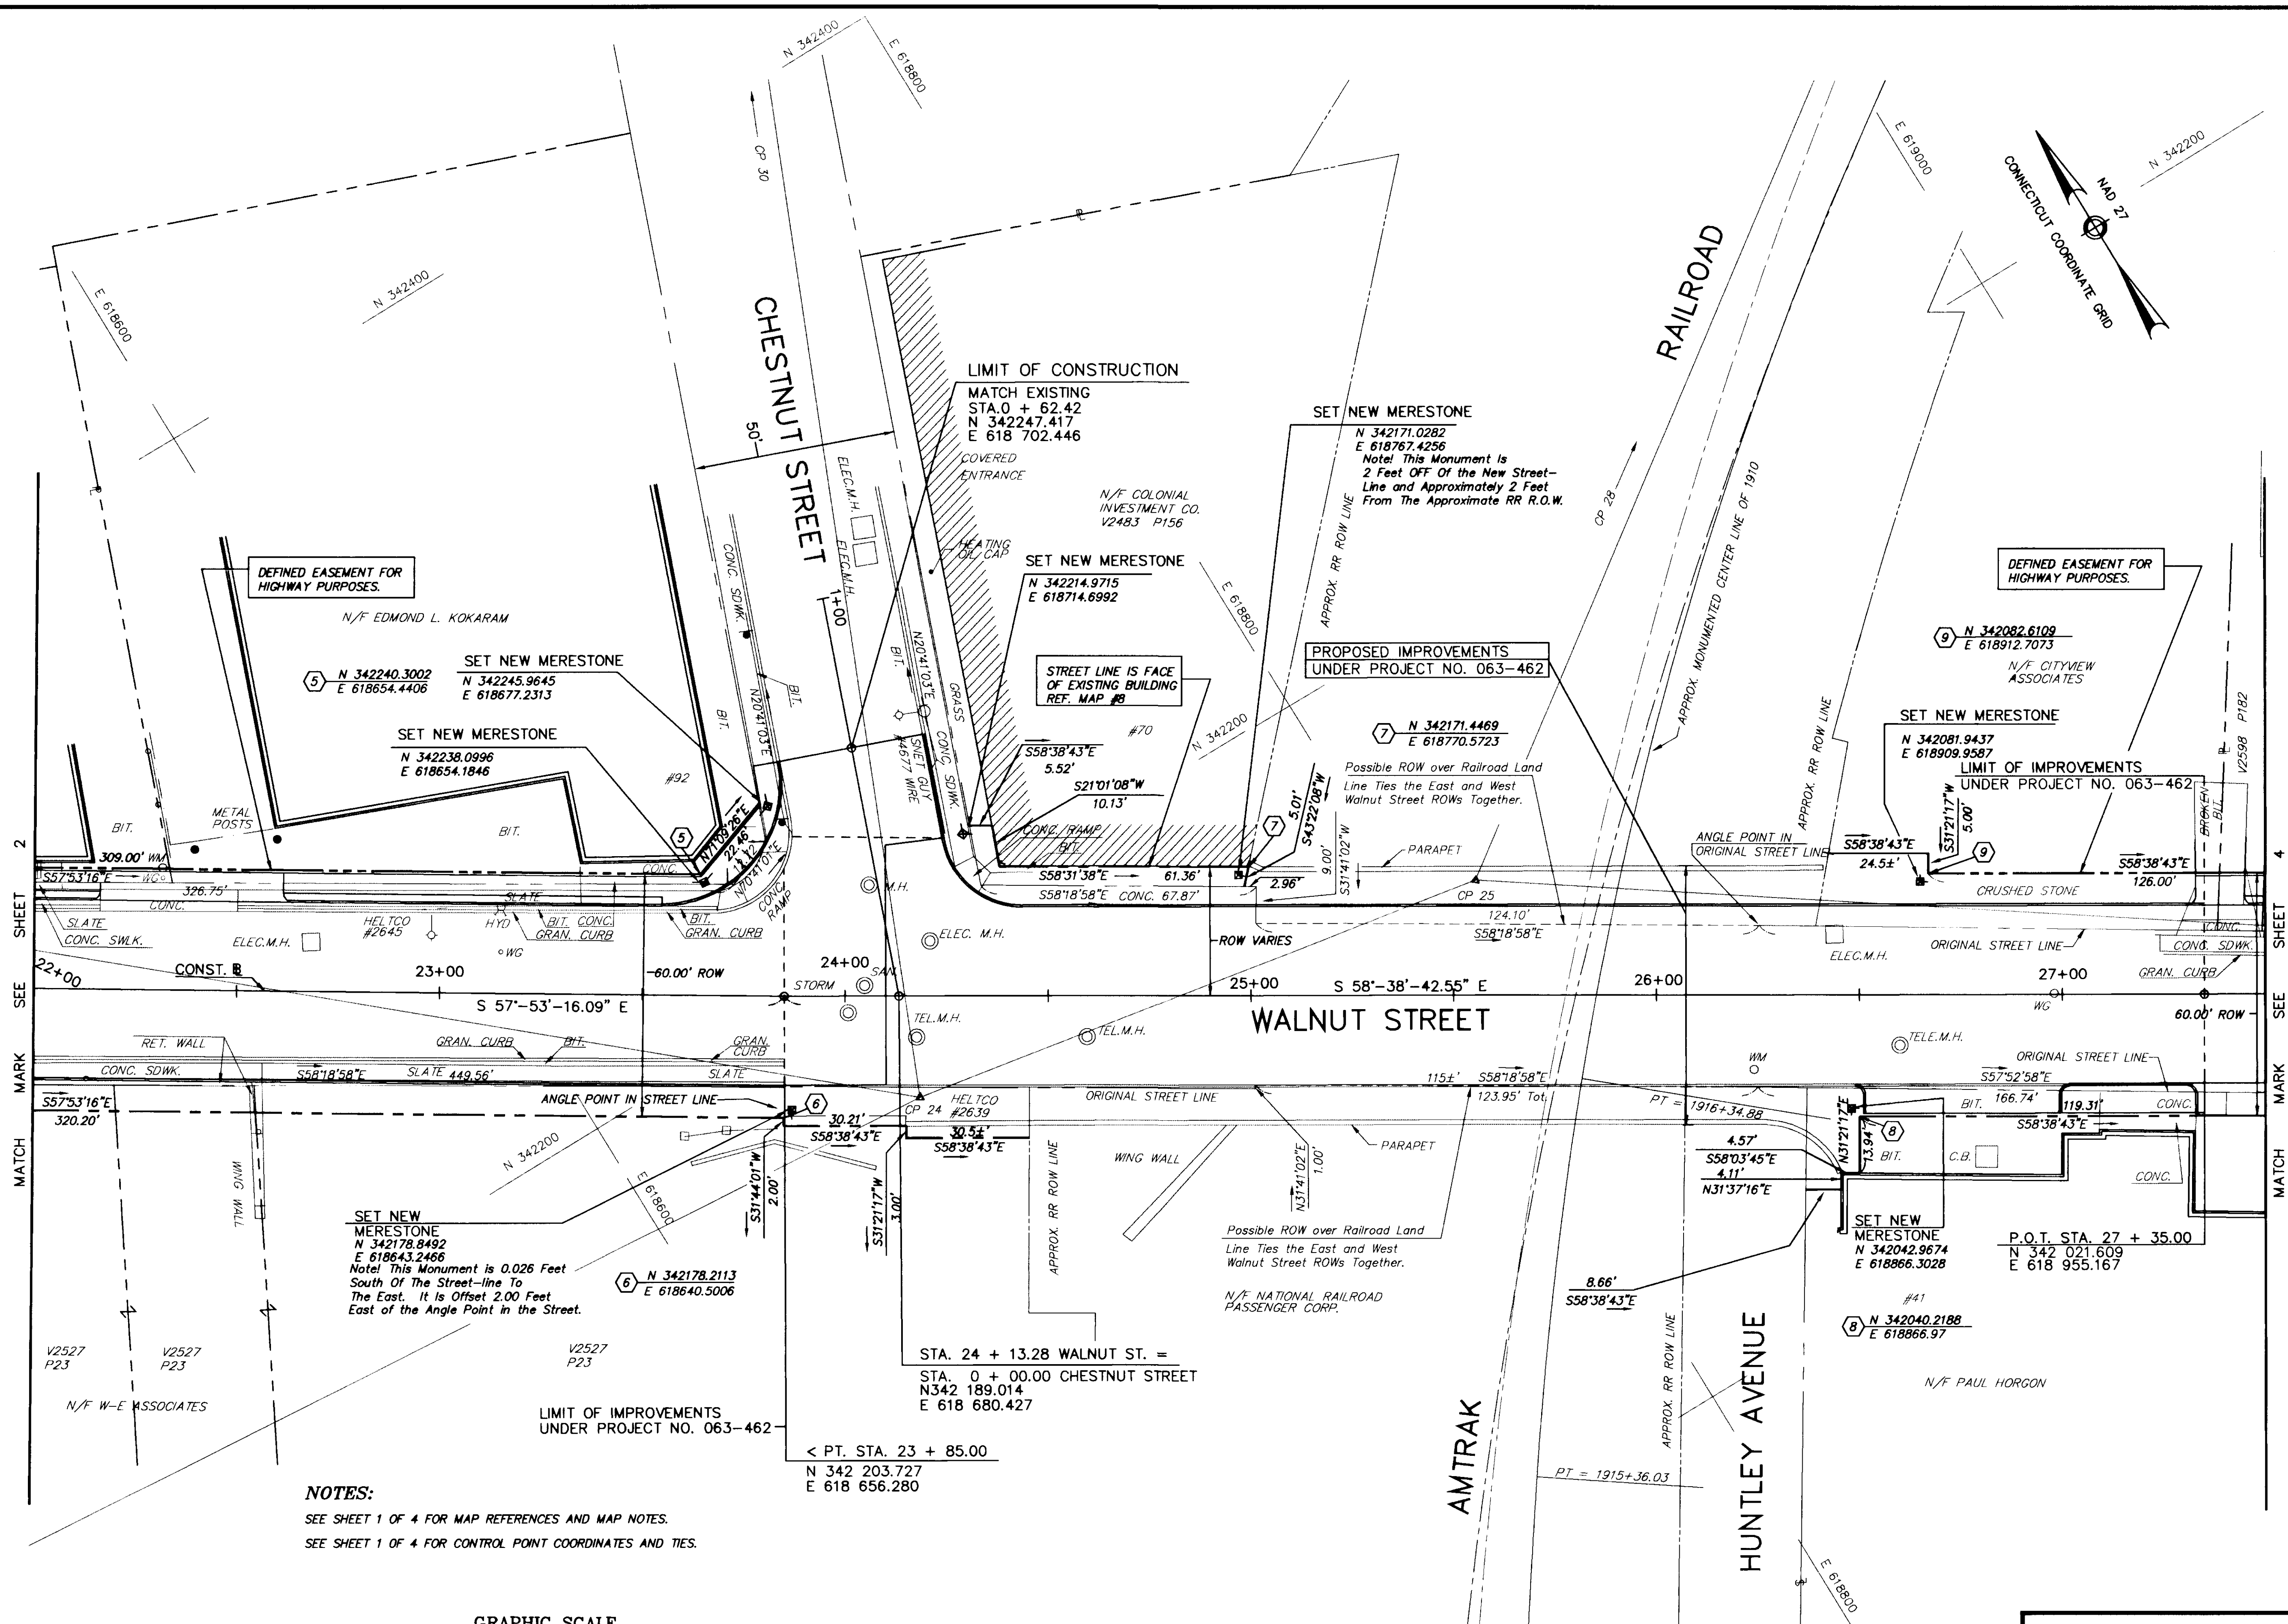

NOTES:
SEE SHEET 1 OF 4 FOR MAP REFERENCES AND MAP NOTES.
SEE SHEET 1 OF 4 FOR CONTROL POINT COORDINATES AND TIES.

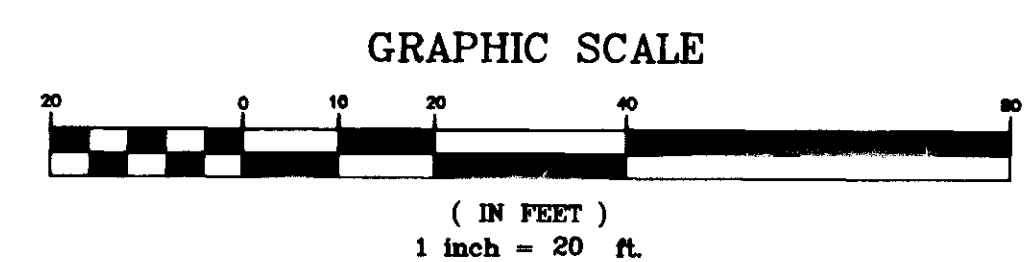

THIS MAP PRODUCED BY
ORIGINAL INK DRAWING ON
POLY. FILM OR THIN
PURCELL ASSOCIATES
90 NATIONAL DRIVE
GLASTONBURY, CT 06033

NOT FOR CONSTRUCTION

MANUAL REVISIONS TO THIS DOCUMENT
ARE PROHIBITED. ALL REVISIONS MUST
BE PERFORMED ON CADD FILE:
96253sh2.DWG 10/28/97 13:54

TO THE BEST OF MY KNOWLEDGE AND BELIEF THIS MAP IS
SUBSTANTIALLY CORRECT AS DEPICTED AND NOTED HEREON.
Andrew D. Tupper
ANDREW D. TUPPER, P.L.S. No. 14205
(not valid without original signature and embossed seal)

10/28/97
DATE

Daybook No. D11406

NO.	DATE	REVISION
DESIGNED:	TAS	DATE: Aug. 1997
DRAWN:	ADT	SCALE: 1"=20'
CHECKED:	ADT	
APPROVED:	ADT	

NEW STREET LINE FOR WALNUT STREET
HARTFORD, CONNECTICUT

**NEW STREET LINE
MONUMENTATION LAYOUT PLAN**
CITY OF HARTFORD CONTRACT NO. 5010

DESIGNED BY: **PURCELL ASSOCIATES**
GLASTONBURY CONNECTICUT

PREPARED BY: **PURCELL ASSOCIATES**
GLASTONBURY CONNECTICUT

DATE: Aug. 1997
SCALE: 1"=20'

SHEET NO.
3 OF 4