


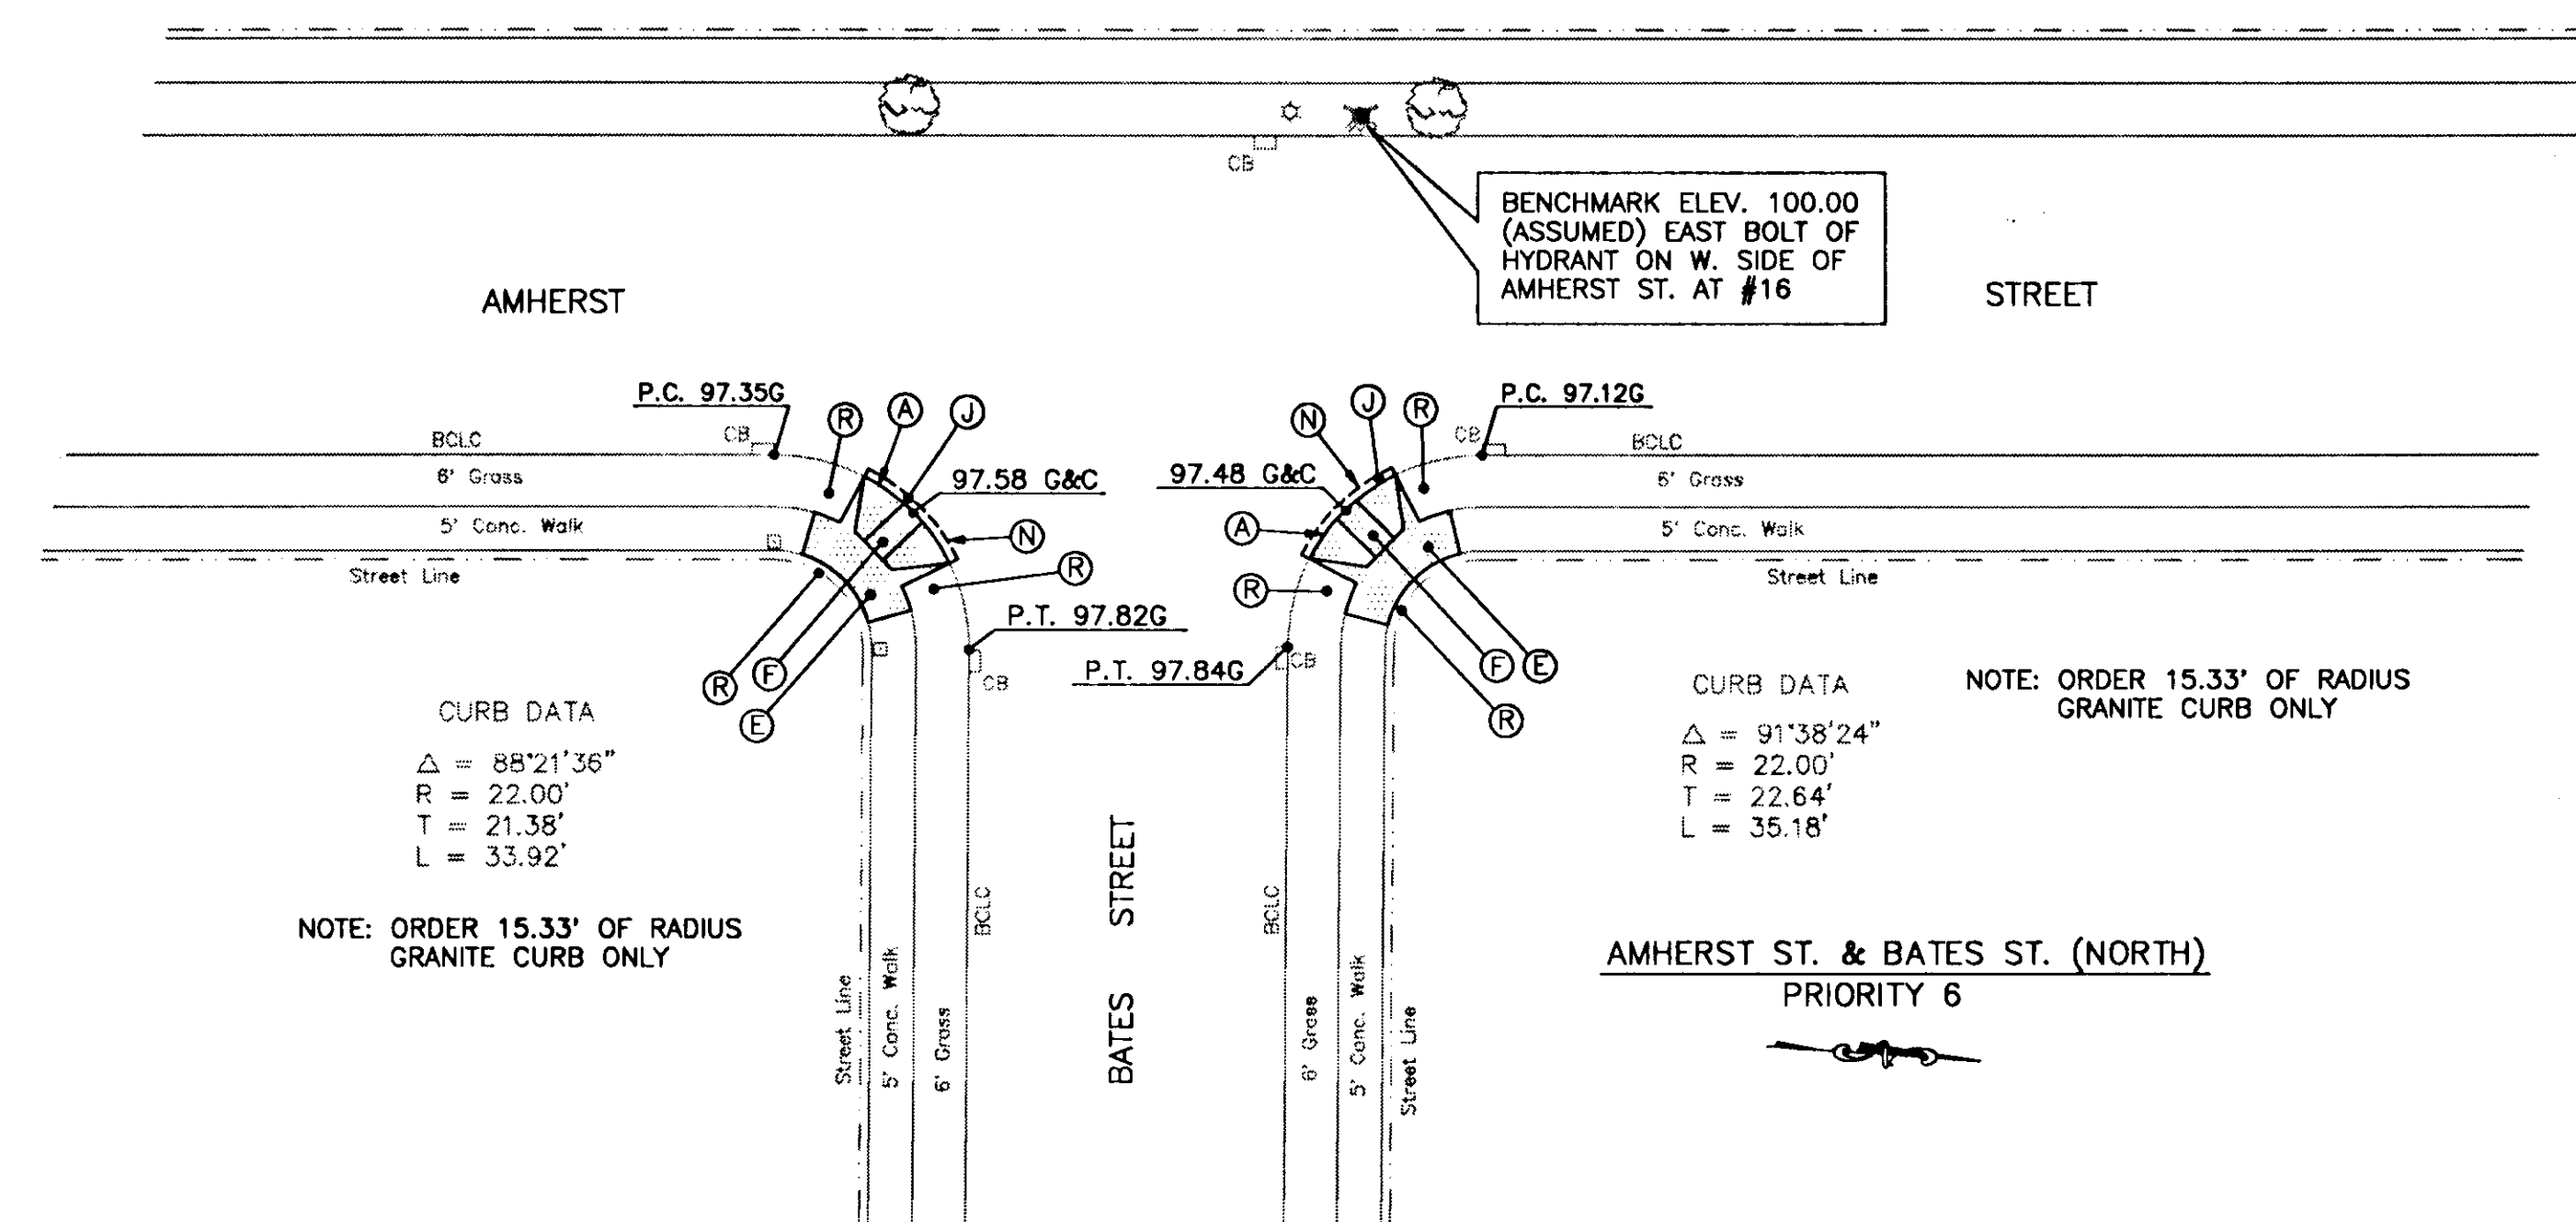

KEY

- (A) - INSTALL NEW 6" X 20" RADIUS GRANITE CURB (BID ITEM #5)
- (B) - RESET EXISTING RADIUS GRANITE CURB (BID ITEM #7)
- (C) - INSTALL NEW 6" X 18" STRAIGHT GRANITE CURB (BID ITEM 1A)
- (D) - RESET STRAIGHT GRANITE CURB (BID ITEM #3)
- (E) - CONSTRUCT 5" CONCRETE SIDEWALK (BID ITEM #21)
- (F) - CONSTRUCT 8" REIN. CONCRETE SIDEWALK RAMP (BID ITEM #23A)
- (G) - ADJUST C.B. OR M.H. IN CONC. BASE (BID ITEM #12A)
- (H) - ADJUST C.B. OR M.H. IN FLEX. BASE (BID ITEM #12B)
- (J) - CONSTR. 5" BIT. CONC. ON EXIST. FOUNDATION (BID ITEM #25C)
- (K) - CONSTR. DOWELED LONGITUDINAL EXPANSION JOINT (BID ITEM #27)
- (L) - CONSTR. 2" BIT. CONC. SURFACE ON EXIST. BASE (BID ITEM #25A)
- (M) - CONSTR. 3" BIT. CONC. SURFACE ON EXIST. BASE (BID ITEM #25B)
- (N) - SAWCUT BITUMINOUS CONCRETE (BID ITEM #28A)
- (P) - SAWCUT CEMENT CONCRETE (BID ITEM #28)
- (R) - 4" TOPSOIL AND SEEDING (BID ITEM #64)
- (S) - INSTALL HTFD. TYPE 'C' CATCH BASIN (BID ITEM #13A)
- (T) - REMOVE EXISTING CATCH BASIN & BULKHEAD PIPE (BID ITEM #15)
- (U) - INSTALL 12" P.V.C. PIPE AND CONNECT TO EXISTING PIPE W/ FERNOCO COUPLING (BID ITEM #14B)
- (V) - PROCESS TRAPROCK BASE (BID ITEM #37)
- (W) - REPAIR/RECONST. 8" REIN. CONCRETE ROAD BASE (BID ITEM #41A)
- (X) - REMOVE EXISTING STRAIGHT GRANITE CURB (BID ITEM #10A)
- (Z) - RECONST. CONCRETE PAVEMENT BASE AT CURB (BID ITEM #42)

SYMBOLS AND ABBREVIATIONS

SYMBOL	DESCRIPTION	SYMBOL	DESCRIPTION	SYMBOL	DESCRIPTION	SYMBOL	DESCRIPTION
1	WATER MAIN	2	SEWER MAIN	3	TELEPHONE MAIN	4	GAS MAIN
5	STREET LIGHT	6	MANHOLE	7	POPE	8	VALVE

CITY OF HARTFORD, CONNECTICUT
DEPARTMENT OF PUBLIC WORKS
TRANSPORTATION SERVICES BUREAU

SIDEWALK RAMPS
AT VARIOUS LOCATIONS
(F.Y. 1995-96)

SUBMITTED <i>R S Hume</i>		RECOMMENDED <i>John F. D.</i>		APPROVED <i>Frank Verile</i>	
PROJECT ENGINEER		MANAGER		CITY ENGINEER	
DRAWN <i>RDS</i>	SCALE:	DAYBOOK NO. 011341		SHEET 7	
CHECKED	1"=20'	DATE DEC. 1996		OF 7	
		FILE NAME			
		SWEPCARD NO.			



PRIORITY 9 AND 10 SHOWN BELOW ARE NOT INCLUDED IN THE CONTRACT ESTIMATE NOR ARE THE QUANTITIES ACCOUNTED FOR IN THE PROPOSAL. THESE TWO LOCATIONS WILL BE INCLUDED IN THE PROJECT SHOULD THE BUDGET ALLOW. PRICES FOR THE WORK TO BE DONE ON THESE LOCATIONS SHALL BE THE UNIT BID PRICES SUBMITTED IN THE PROPOSAL FOR PRIORITIES 1 THROUGH 8.

