


THE INFORMATION, INCLUDING ESTIMATED QUANTITIES OF WORK, SHOWN ON THESE SHEETS IS BASED ON LIMITED INVESTIGATIONS BY THE FLOOD COMMISSION AND IS IN NO WAY WARRANTED TO INDICATE THE TRUE CONDITIONS OR ACTUAL QUANTITIES OR DISTRIBUTION OF QUANTITIES OF WORK WHICH WILL BE REQUIRED.

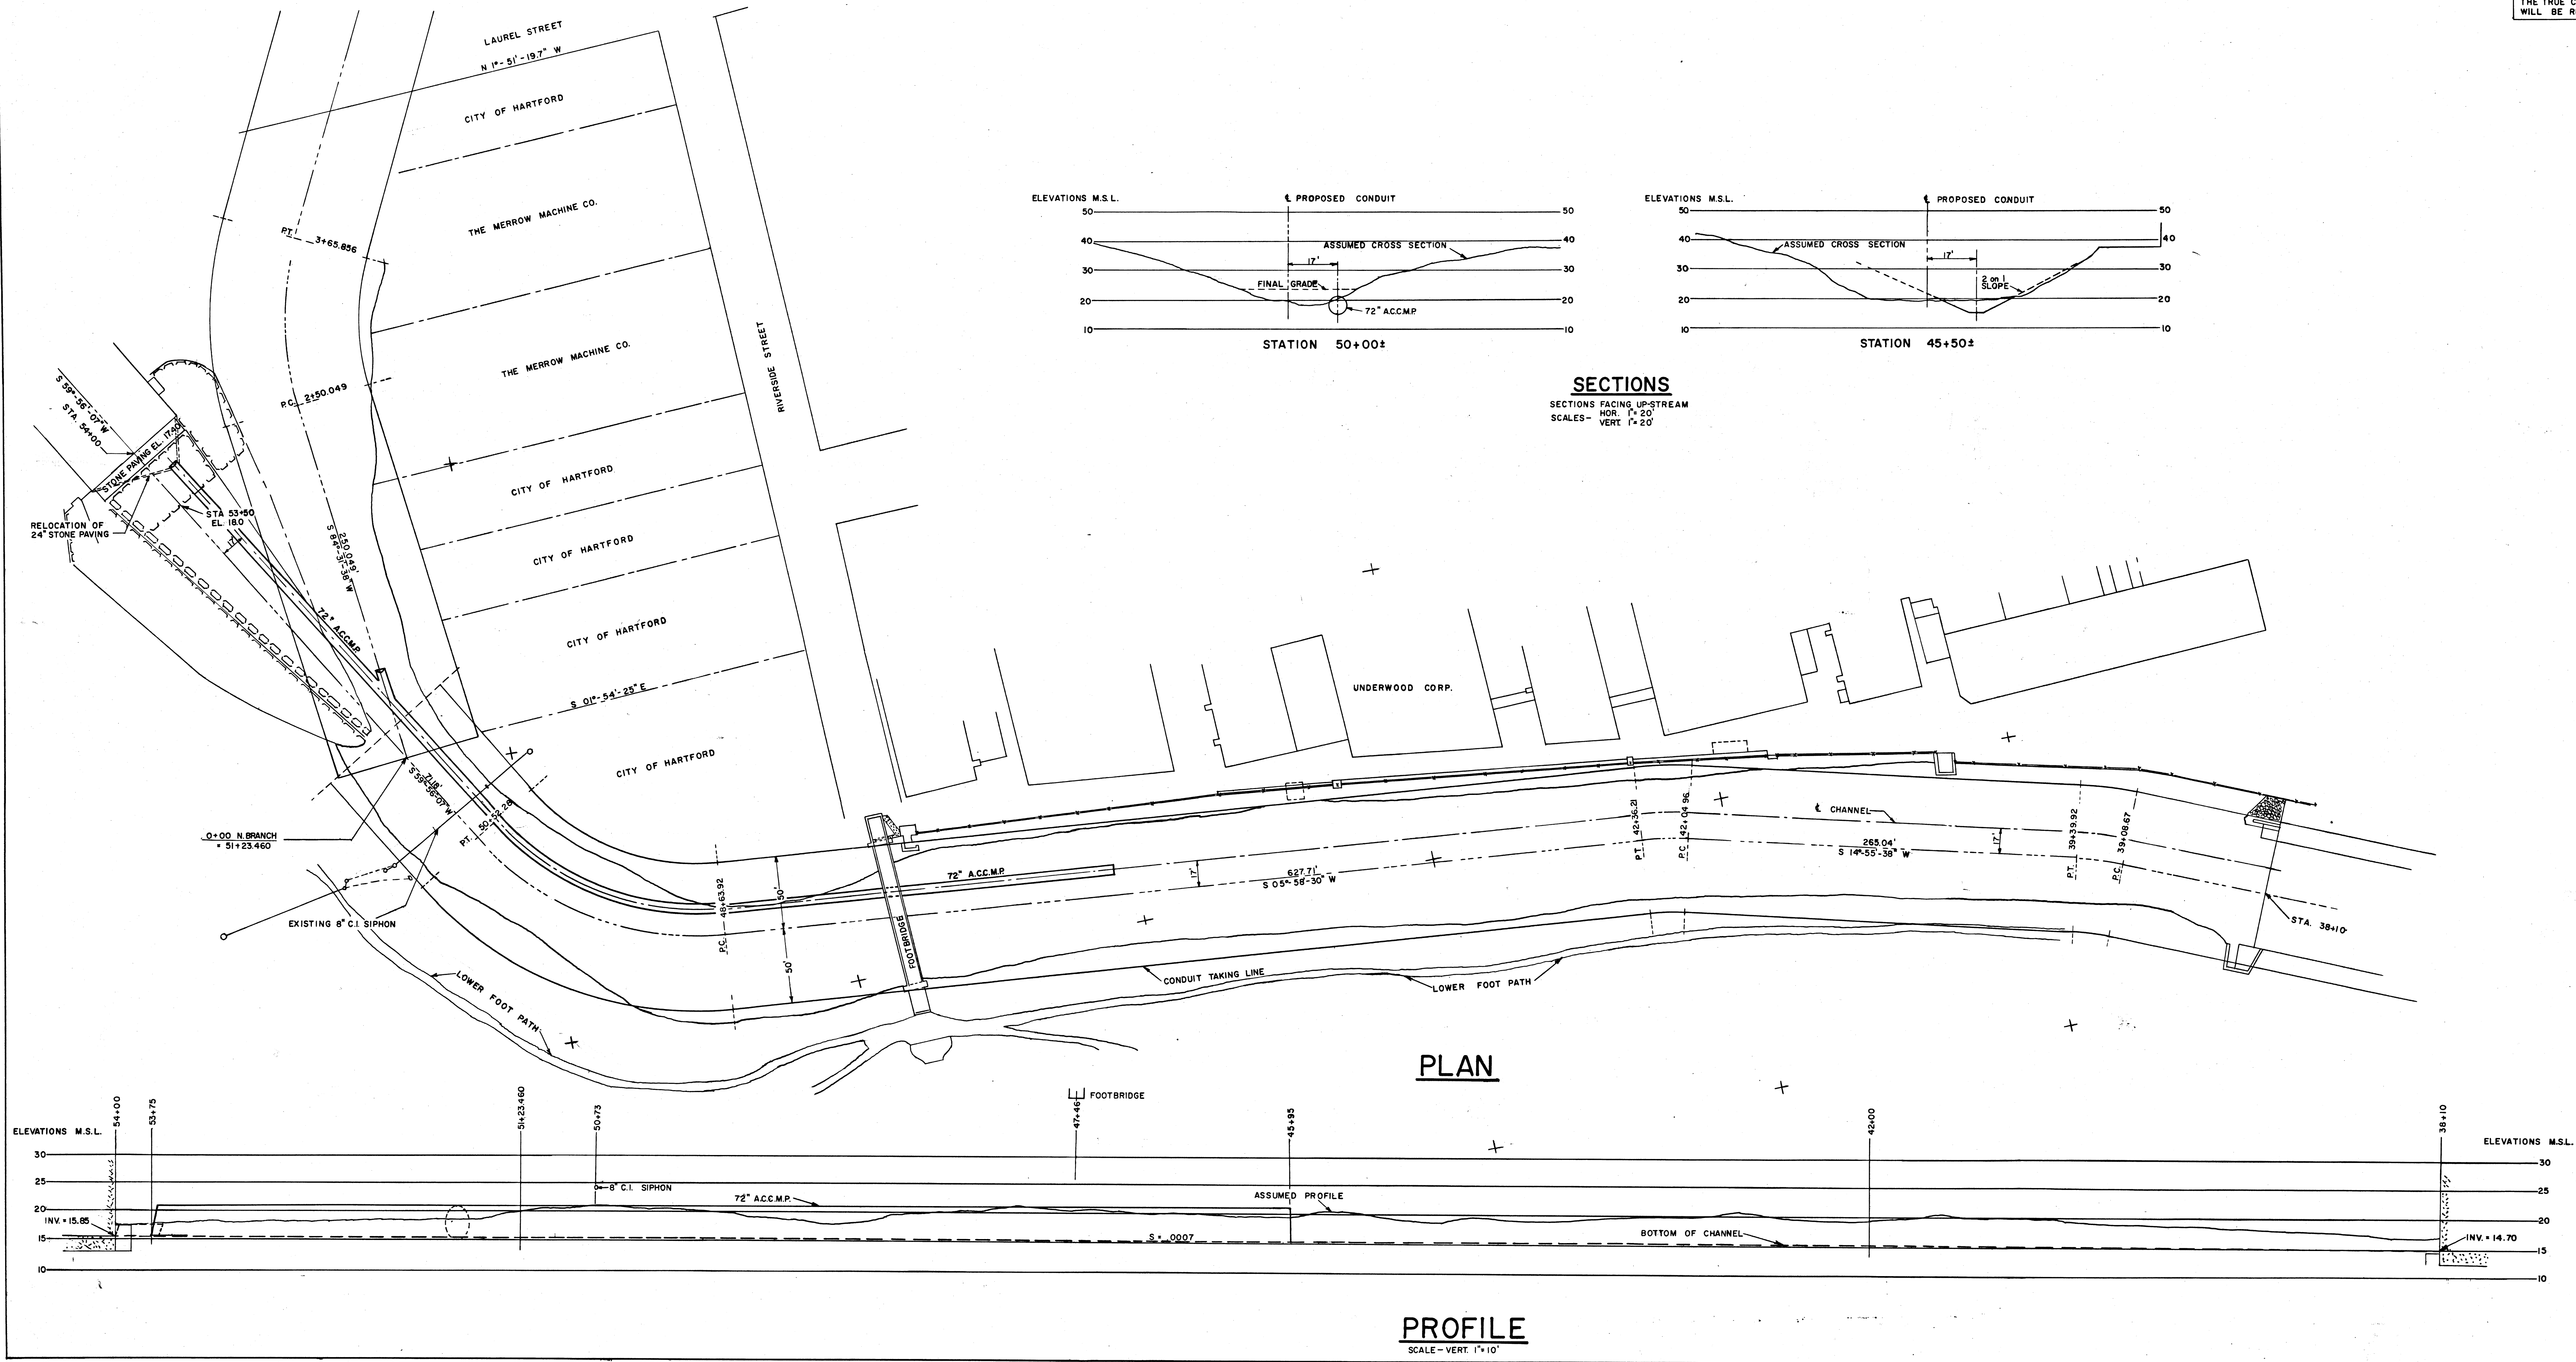

GREATER HARTFORD FLOOD COMMISSION HARTFORD, CONNECTICUT	
DESIGNED BY REM	PILOT CHANNEL PARK RIVER AND SOUTH BRANCH HARTFORD, CONNECTICUT STATION 38+10 TO STATION 54+00
TRACED BY P.W.H.	
CHECKED BY	
SCALE 1" = 40' OR AS INDICATED	
DATE AUG. 1, 1969	DRAWING NUMBER CONTRACT 1969-IR SHEET 1 OF 2
APPROVED BY RE. CONN. NO. 3725	DIRECTOR