

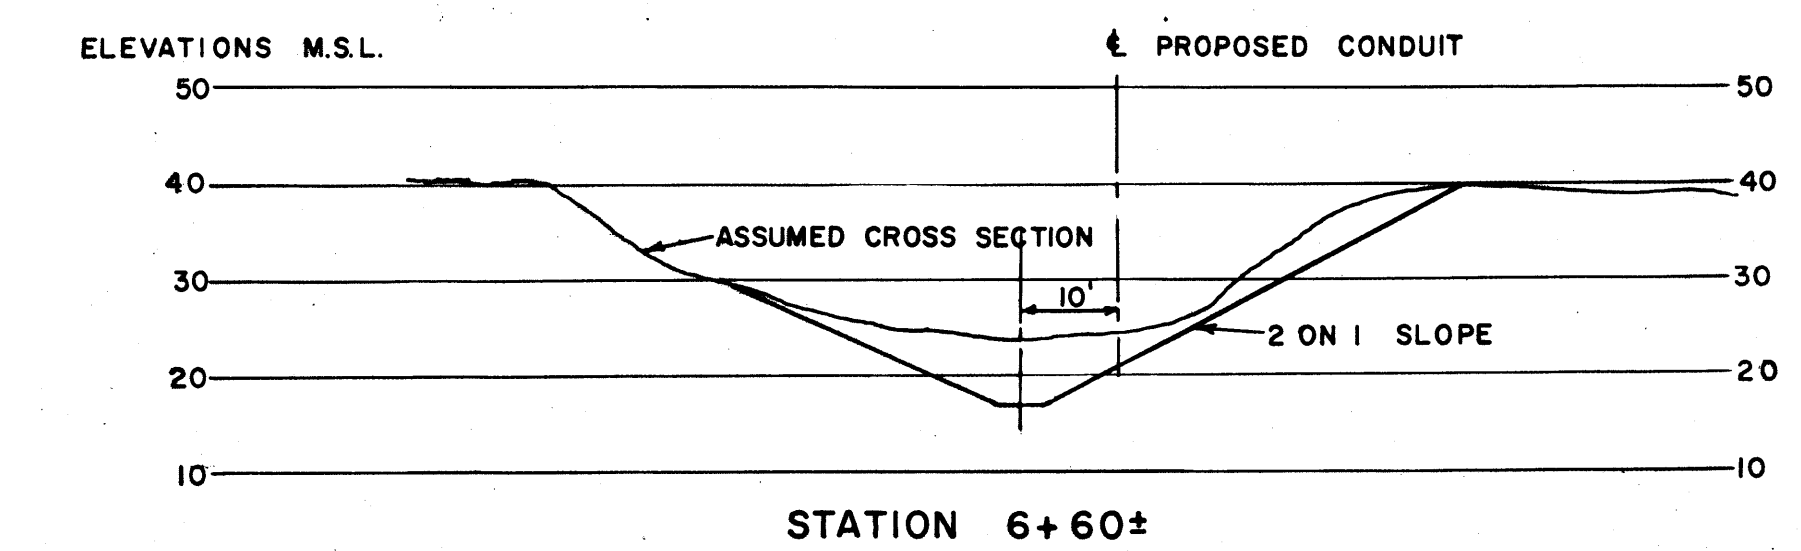
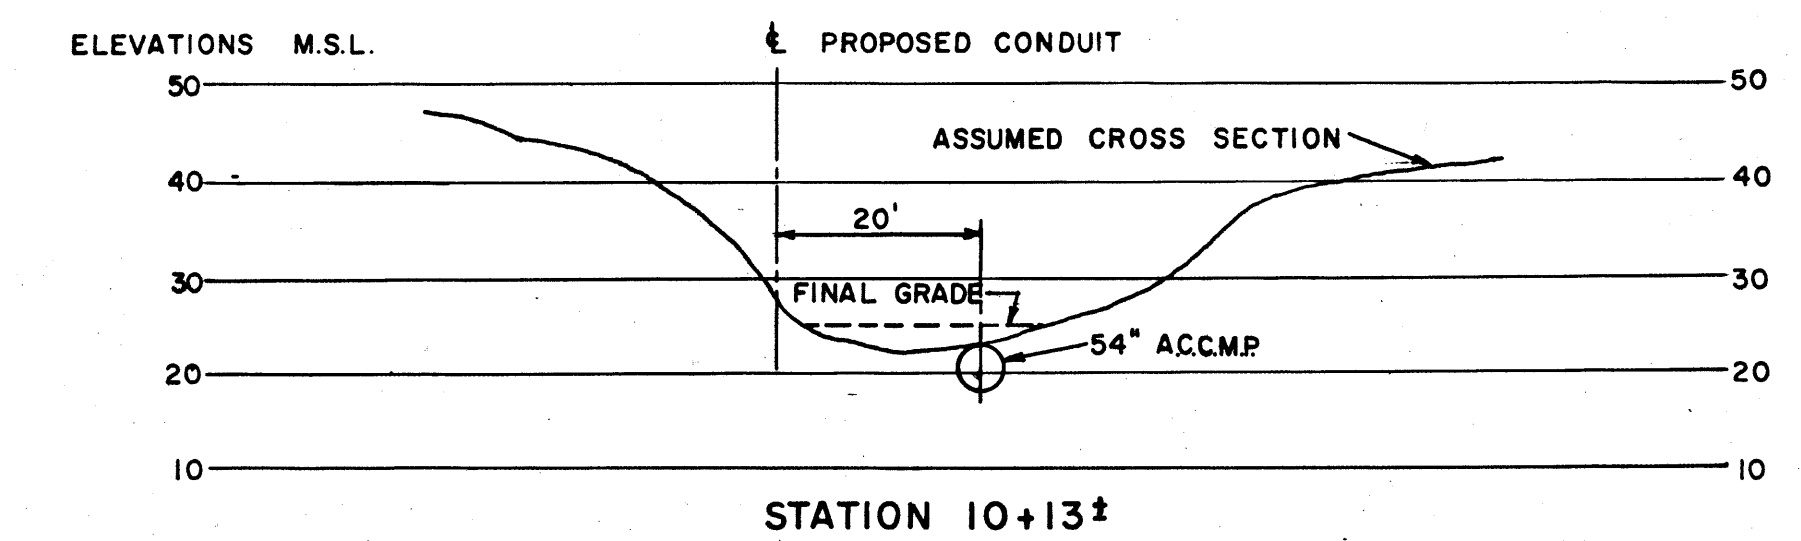


THE INFORMATION, INCLUDING ESTIMATED QUANTITIES OF WORK, SHOWN ON THESE SHEETS IS BASED ON LIMITED INVESTIGATIONS BY THE FLOOD COMMISSION AND IS IN NO WAY WARRANTED TO INDICATE THE TRUE CONDITIONS OR ACTUAL QUANTITIES OR DISTRIBUTION OF QUANTITIES OF WORK WHICH WILL BE REQUIRED.

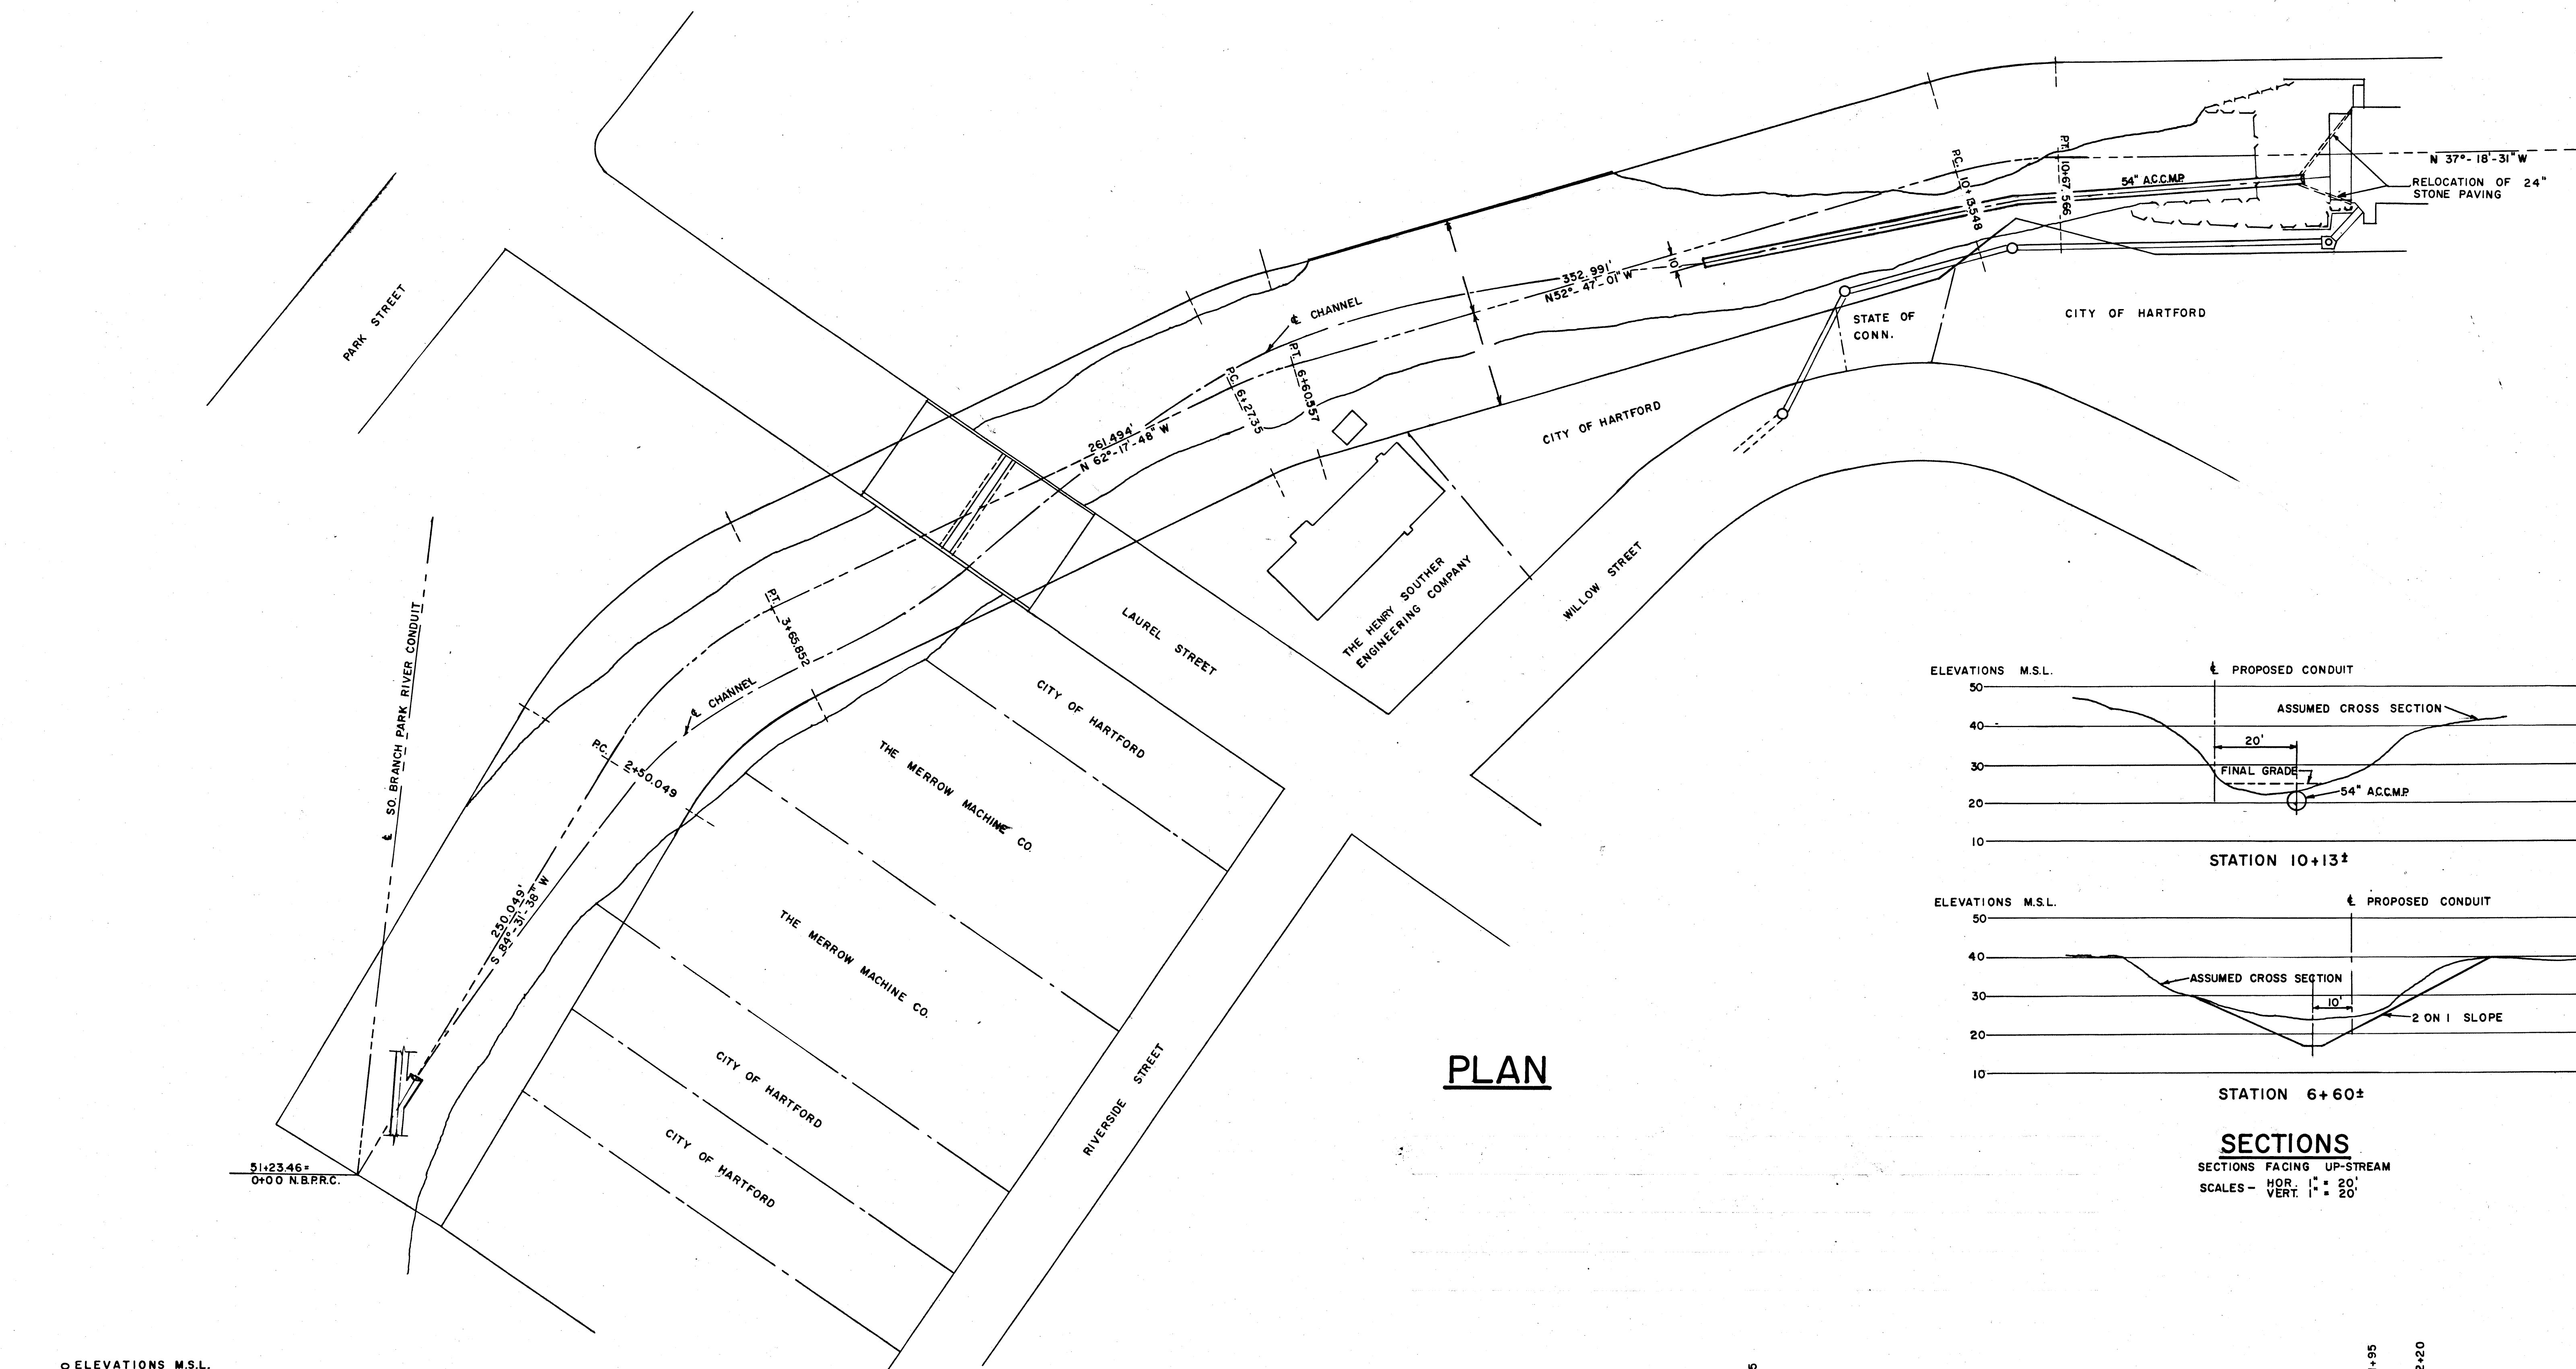

## SECTIONS

SECTIONS FACING UP-STREAM  
 SCALES - HOR. 1" = 20'  
 VERT. 1" = 20'

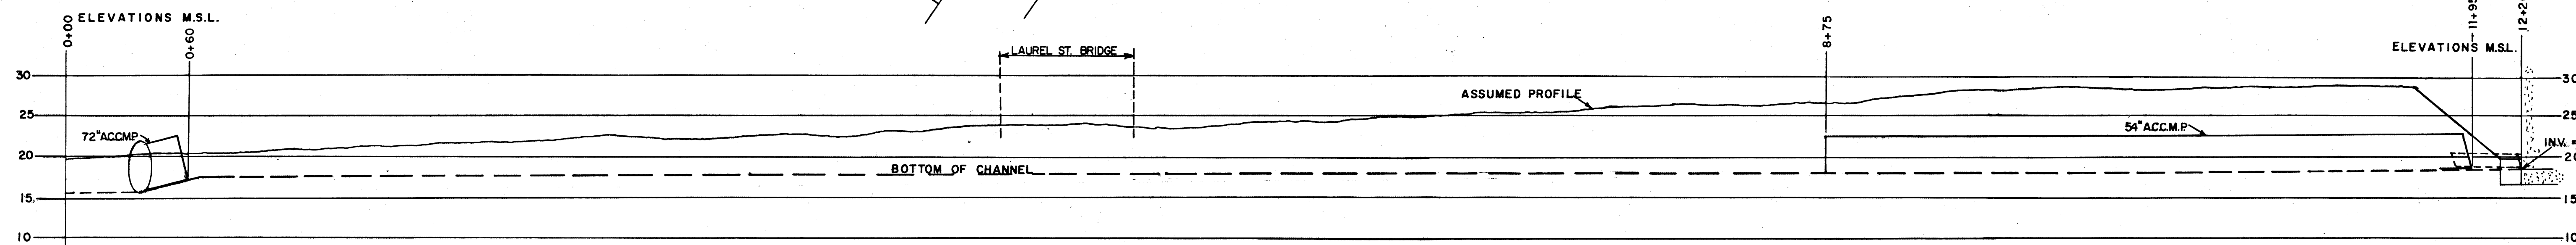

## PROFILÈ

SCALE - VERT. 1" = 10'

**GREATER HARTFORD FLOOD COMMISSION**  
**HARTFORD, CONNECTICUT**

39	DESIGNED BY R.E.M.
	TRACED BY P.W.H.
	CHECKED BY

PILOT CHANNEL

NORTH BRANCH PARK RIVER  
HARTFORD, CONNECTICUT

STATION 0+00 TO STATION 12+20

DATE  
AUG. 1, 1969

APPROVED BY Philip C. Smith  
PE. CONN. NO. 3725 DIRECTOR

DRAWING NUMBER  
CONTRACT 1969-IR  
SHEET 2 OF 2