

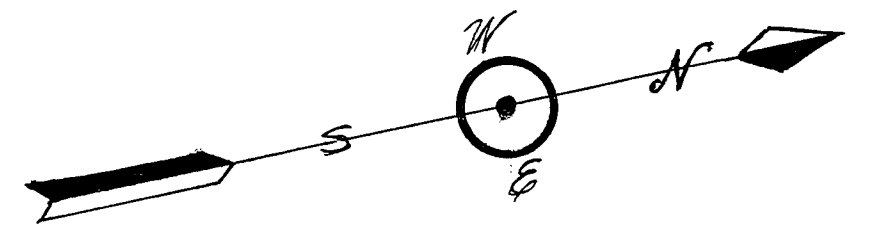


PROFILE

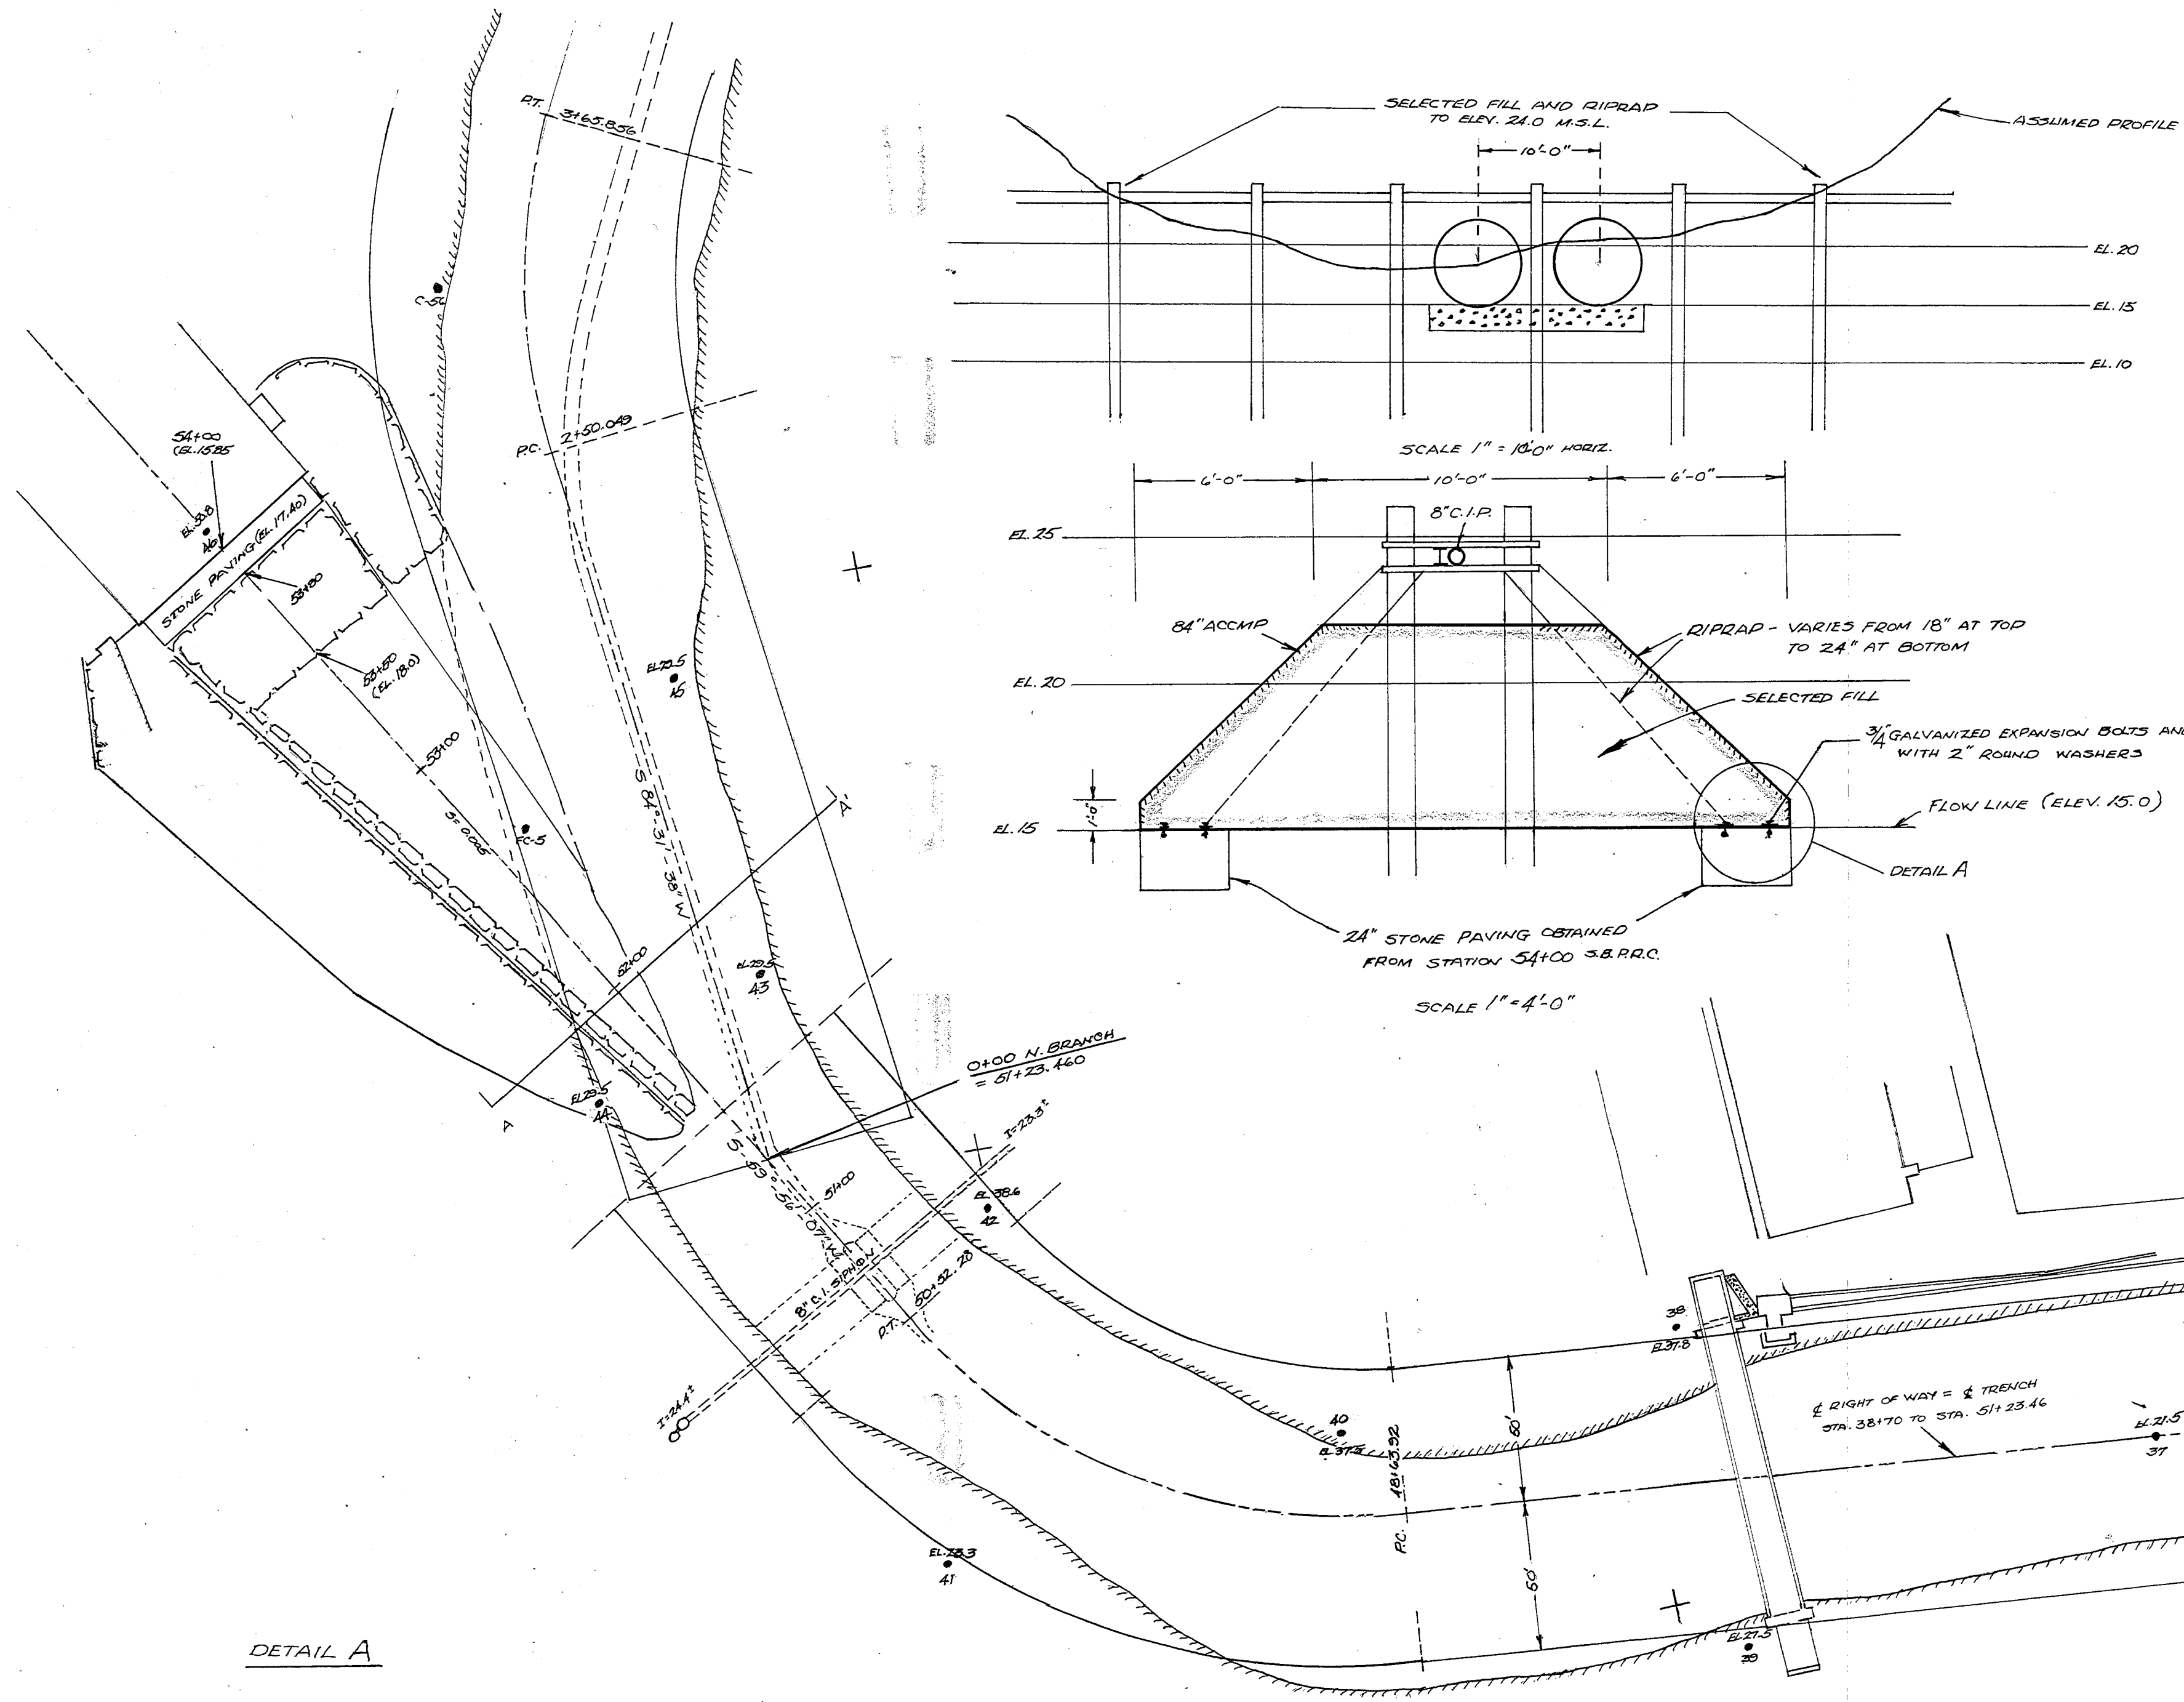


TYPICAL CROSS SECTION

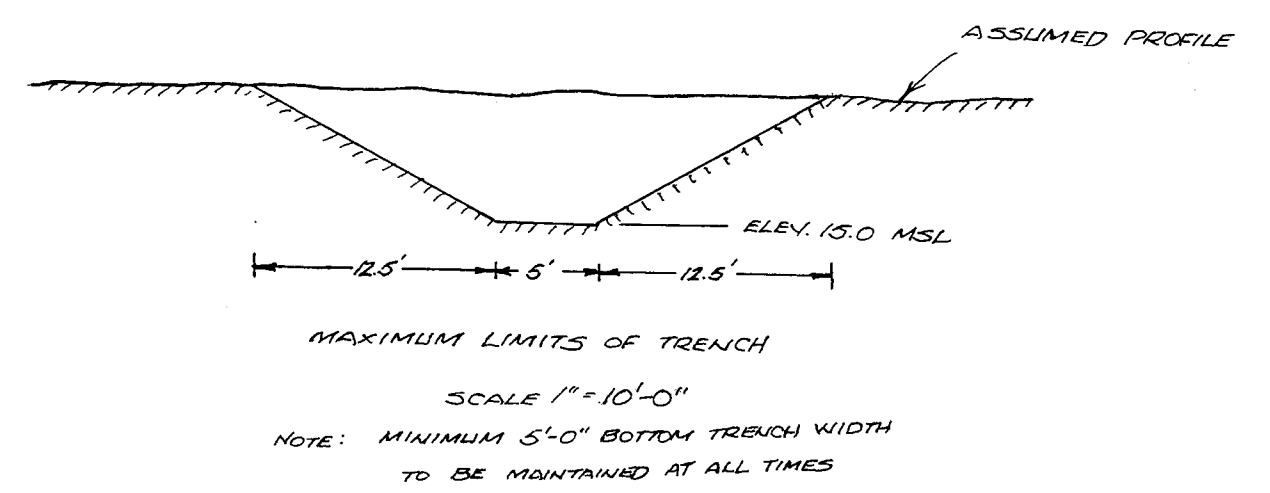


PLAN VIEW

DETAIL A

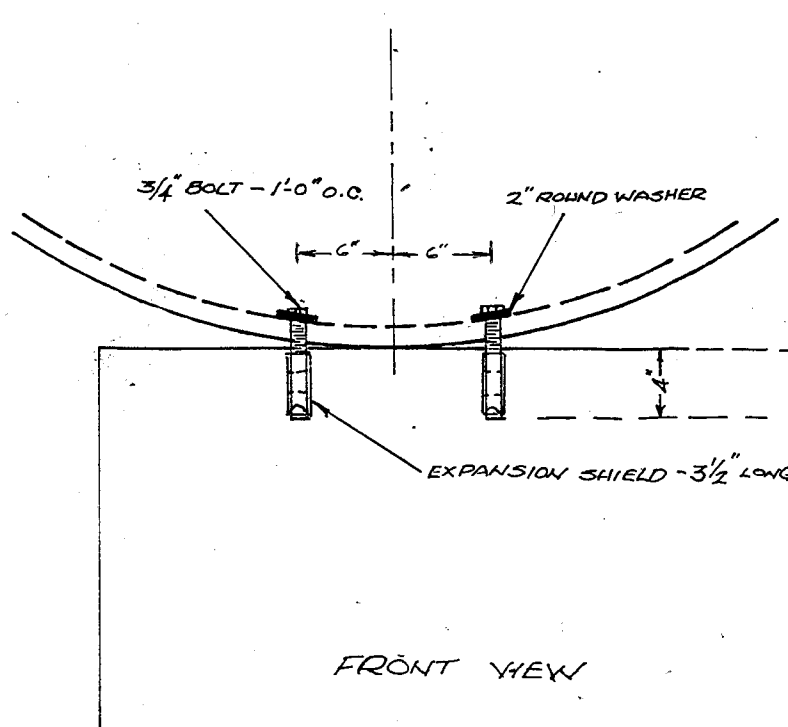


FRONT VIEW

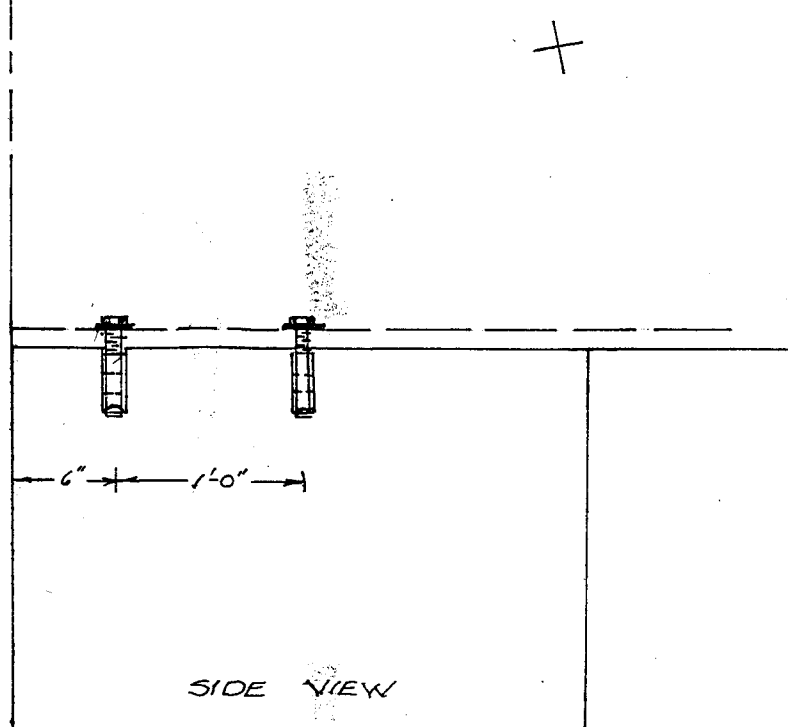

SIDE VIEW

CROSS SECTION AT STATION 52+00 S.B.R.R.C. SCALE 1" = 20'-0"

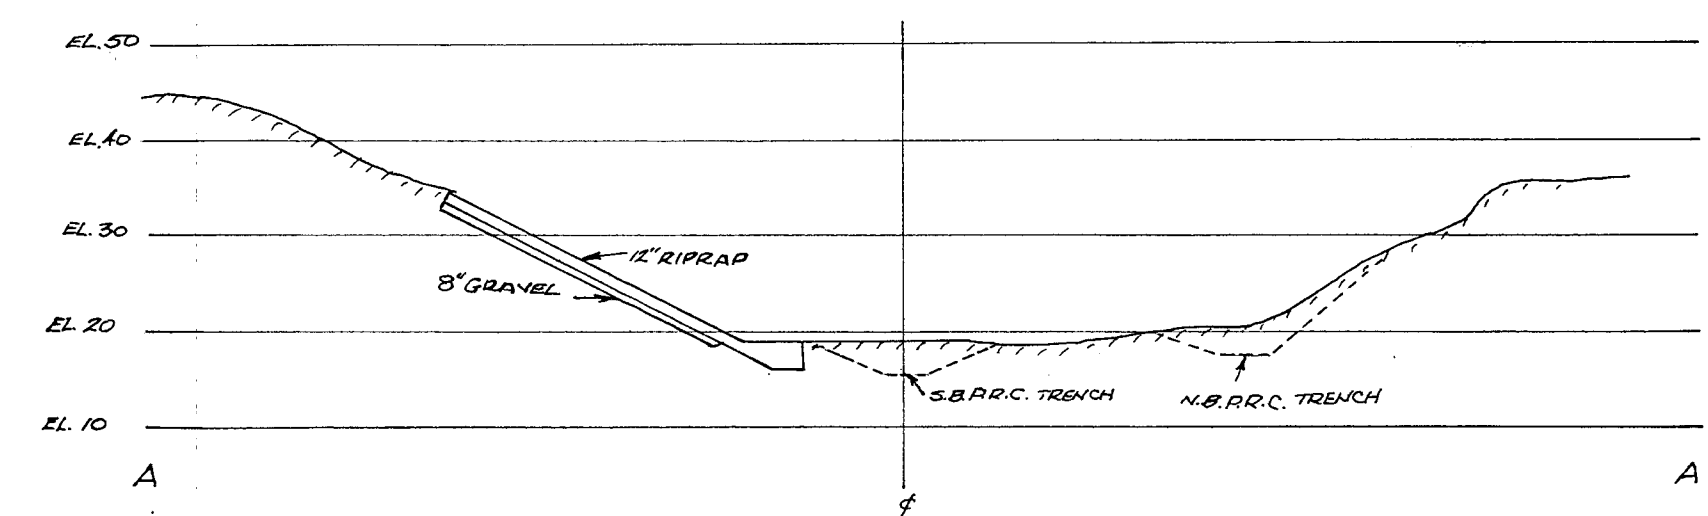

GREATER HARTFORD FLOOD COMMISSION HARTFORD, CONNECTICUT	
DESIGNED BY <i>Phil Smith</i>	TRACED BY <i>Phil Smith</i>
CHECKED BY	
SCALE HORIZ. 1" = 40'-0" VERT. 1" = 10'-0"	DATE 10-31-66
PROPOSED PILOT CHANNEL PARK RIVER AND SOUTH BRANCH HARTFORD, CONNECTICUT STATION 58+10 TO STATION 54+00	
RECOMMENDED BY RE. CONN. NO. APPROVED BY RE. CONN. NO.	DATE 10-31-66 DIRECTOR 3725
DRAWING NUMBER SHEET 1 OF 2	