


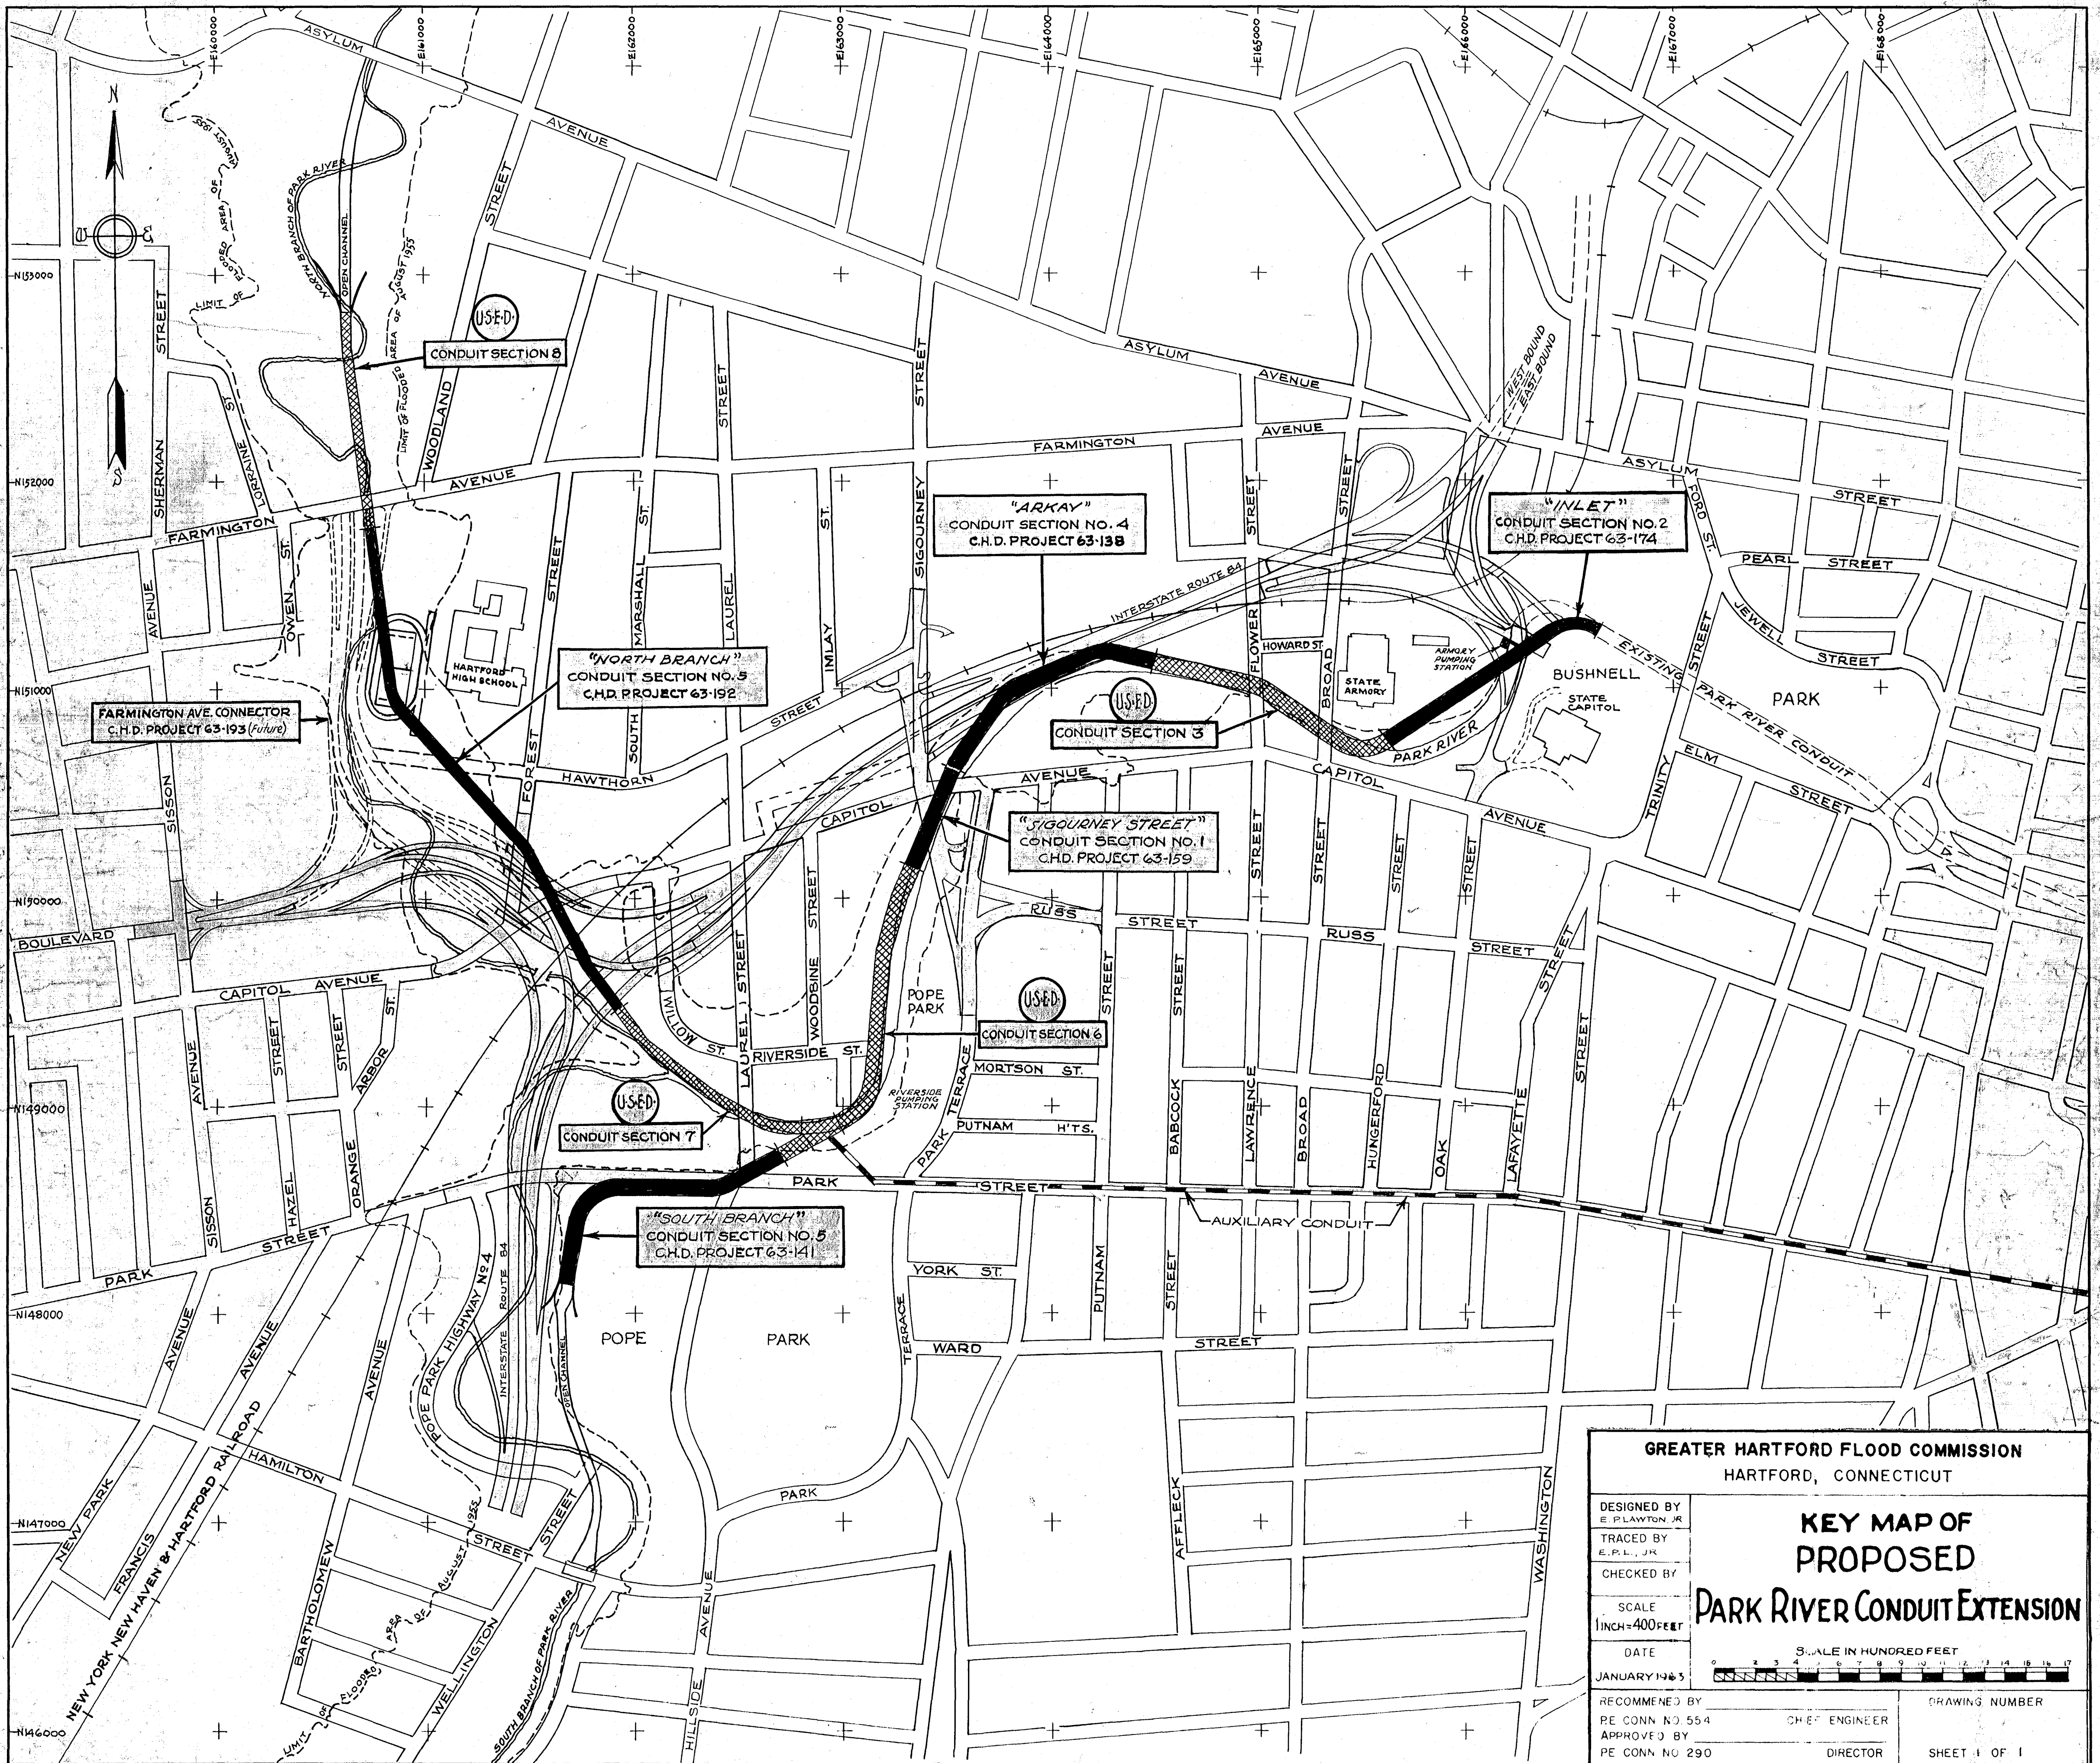

GREATER HARTFORD FLOOD COMMISSION HARTFORD, CONNECTICUT				
DESIGNED BY E. PLAWTON, JR.	KEY MAP OF PROPOSED PARK RIVER CONDUIT EXTENSION			
TRACED BY E. P. L., JR.				
CHECKED BY				
SCALE 1 INCH = 400 FEET	DATE JANUARY 1965	RECOMMENDED BY PE CONN. NO. 554 APPROVED BY PE CONN. NO. 290	CHIEF ENGINEER DIRECTOR	DRAWING NUMBER SHEET 1 OF 1