


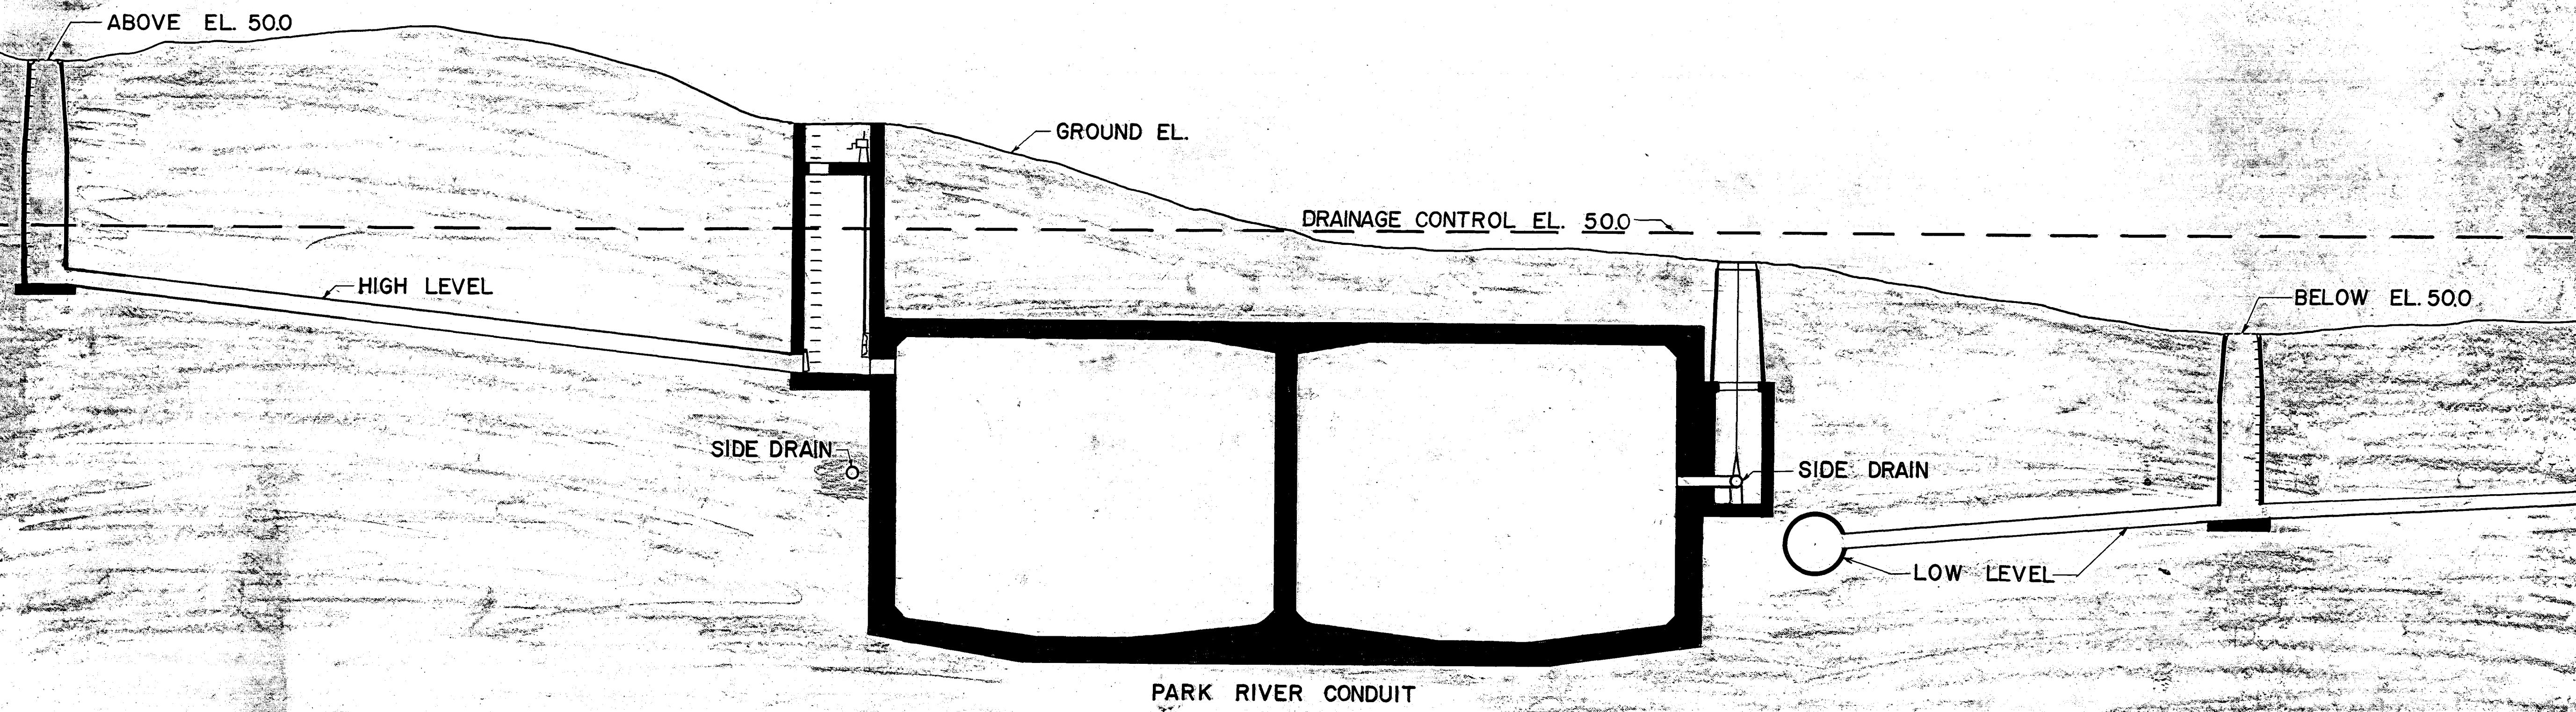

GREATER HARTFORD FLOOD COMMISSION
HARTFORD, CONN.

PARK RIVER CONDUIT AND DRAINAGE APPURTENANCES

SCALE $\frac{1}{8}" = 1'-0"$

MAY 1970