


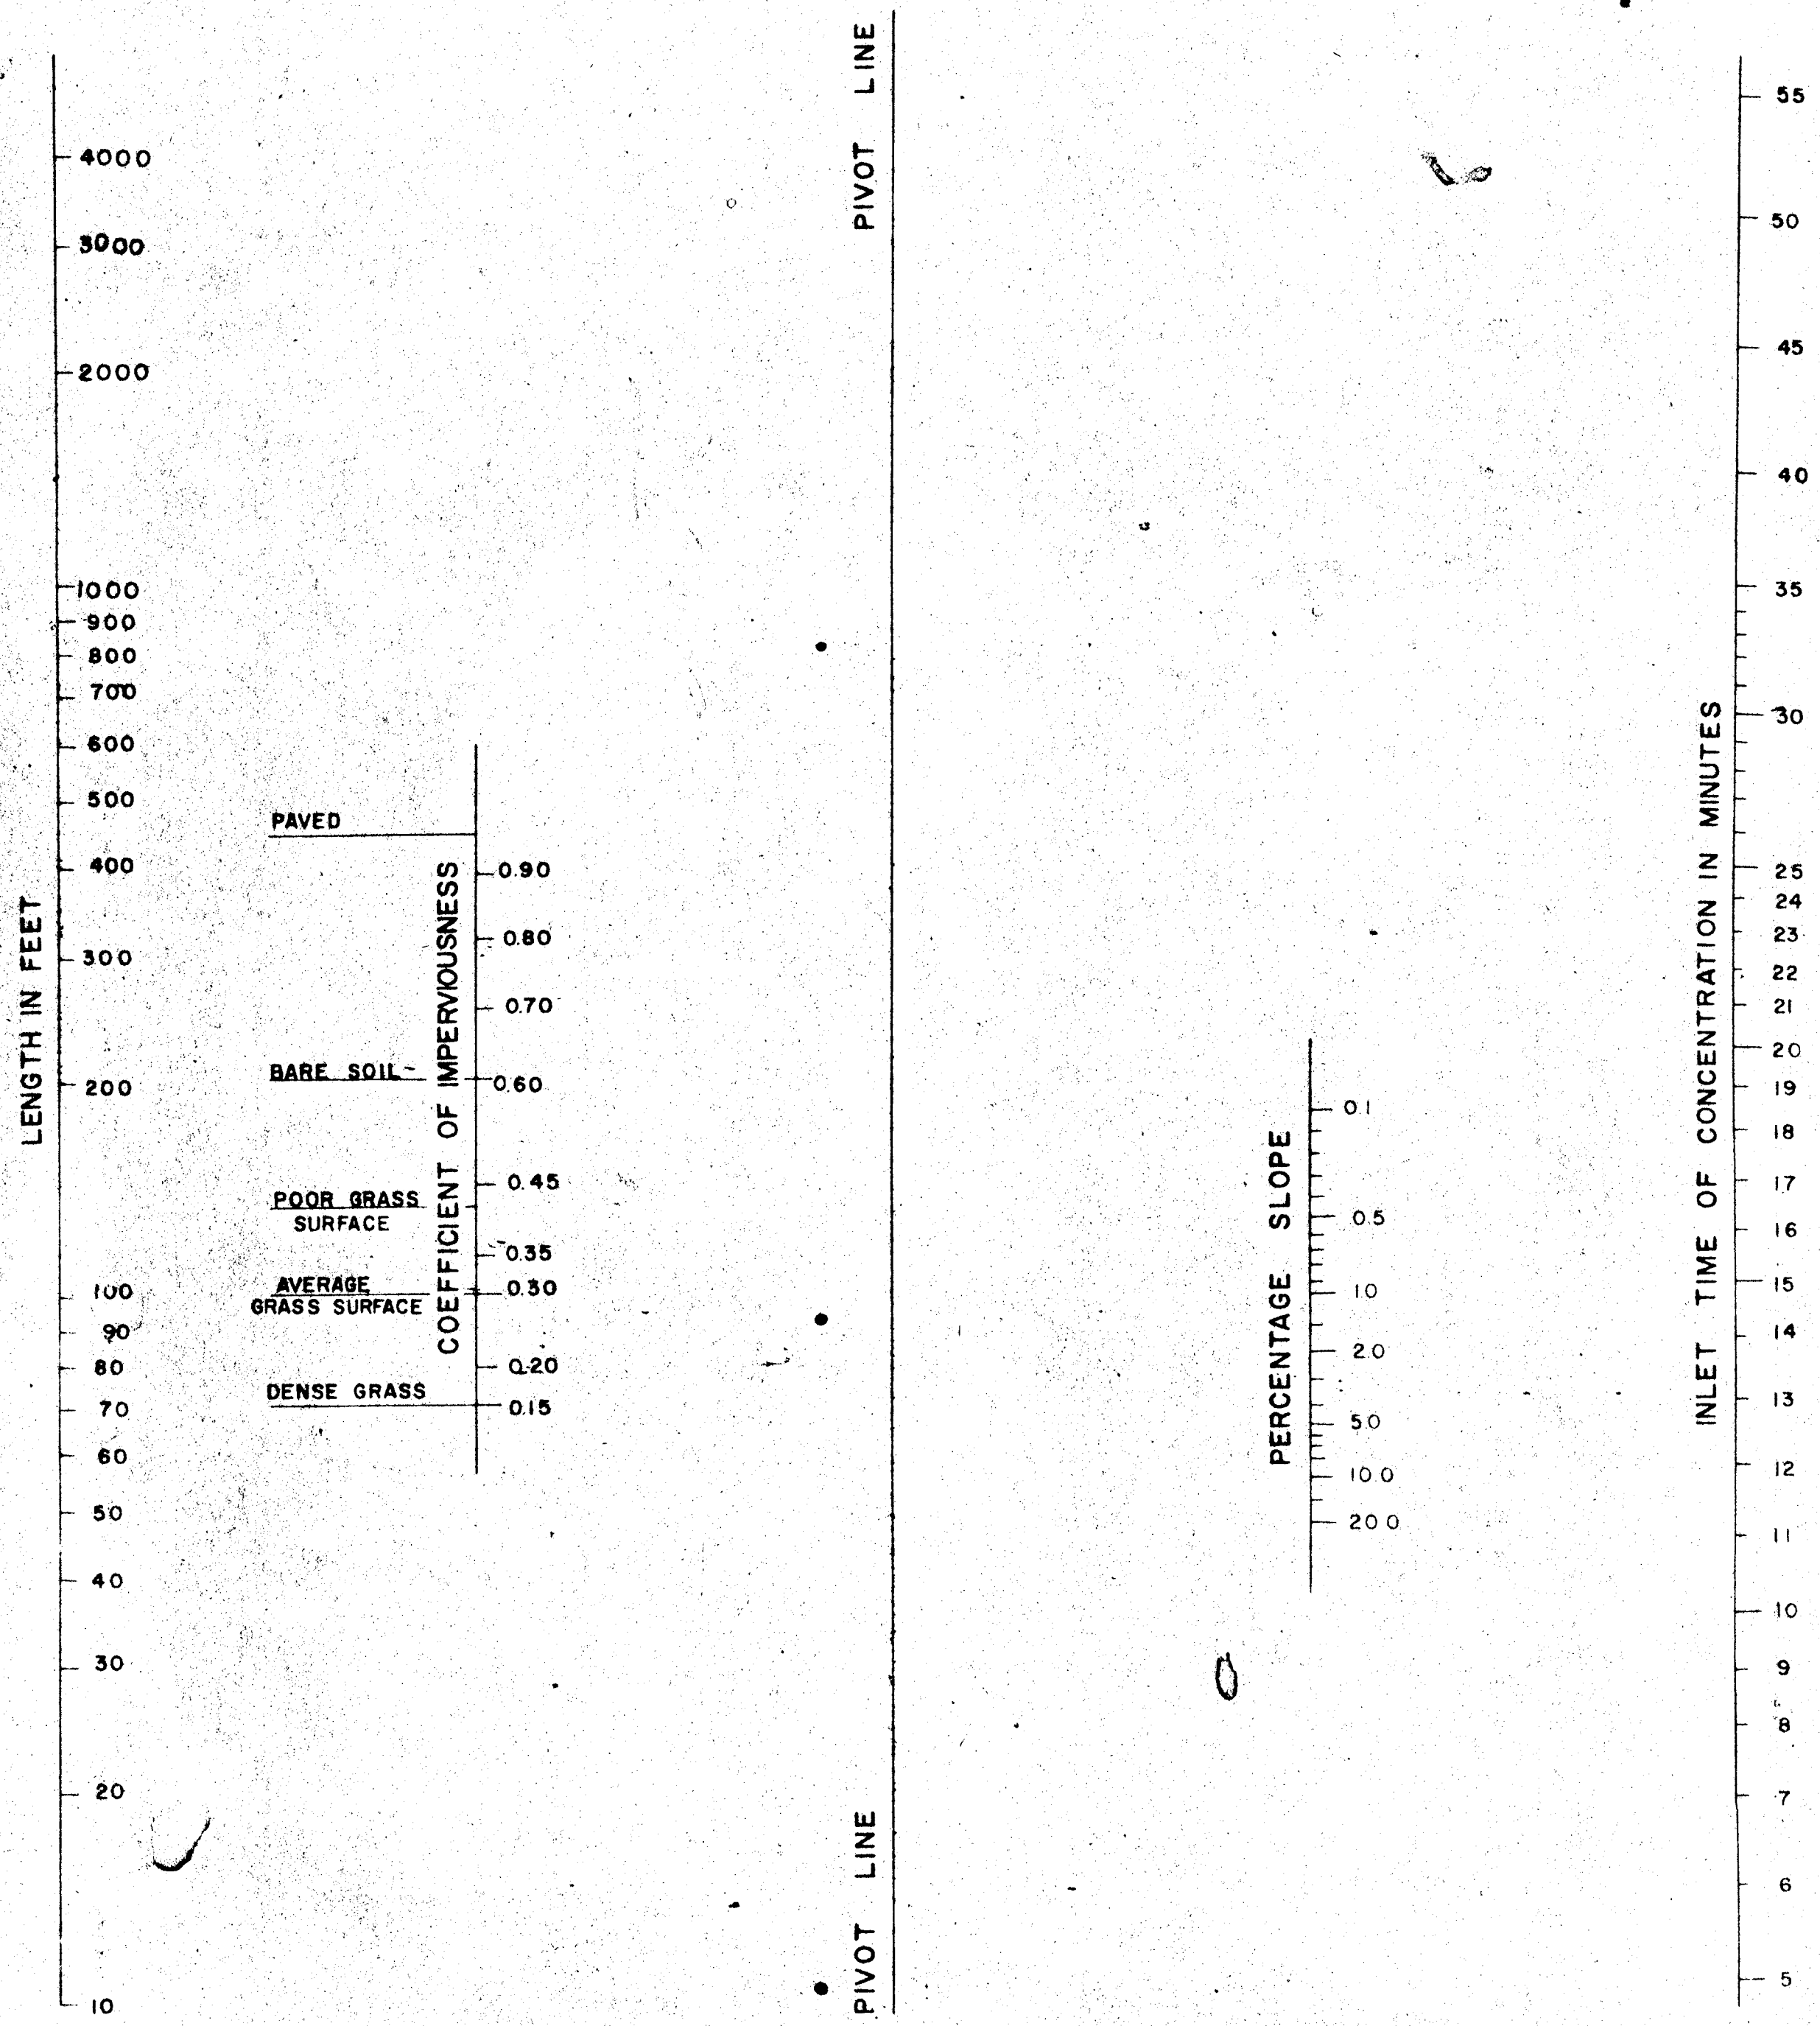

NOMOGRAPH FOR DETERMINING TIME OF CONCENTRATION

2-1