


C-204152

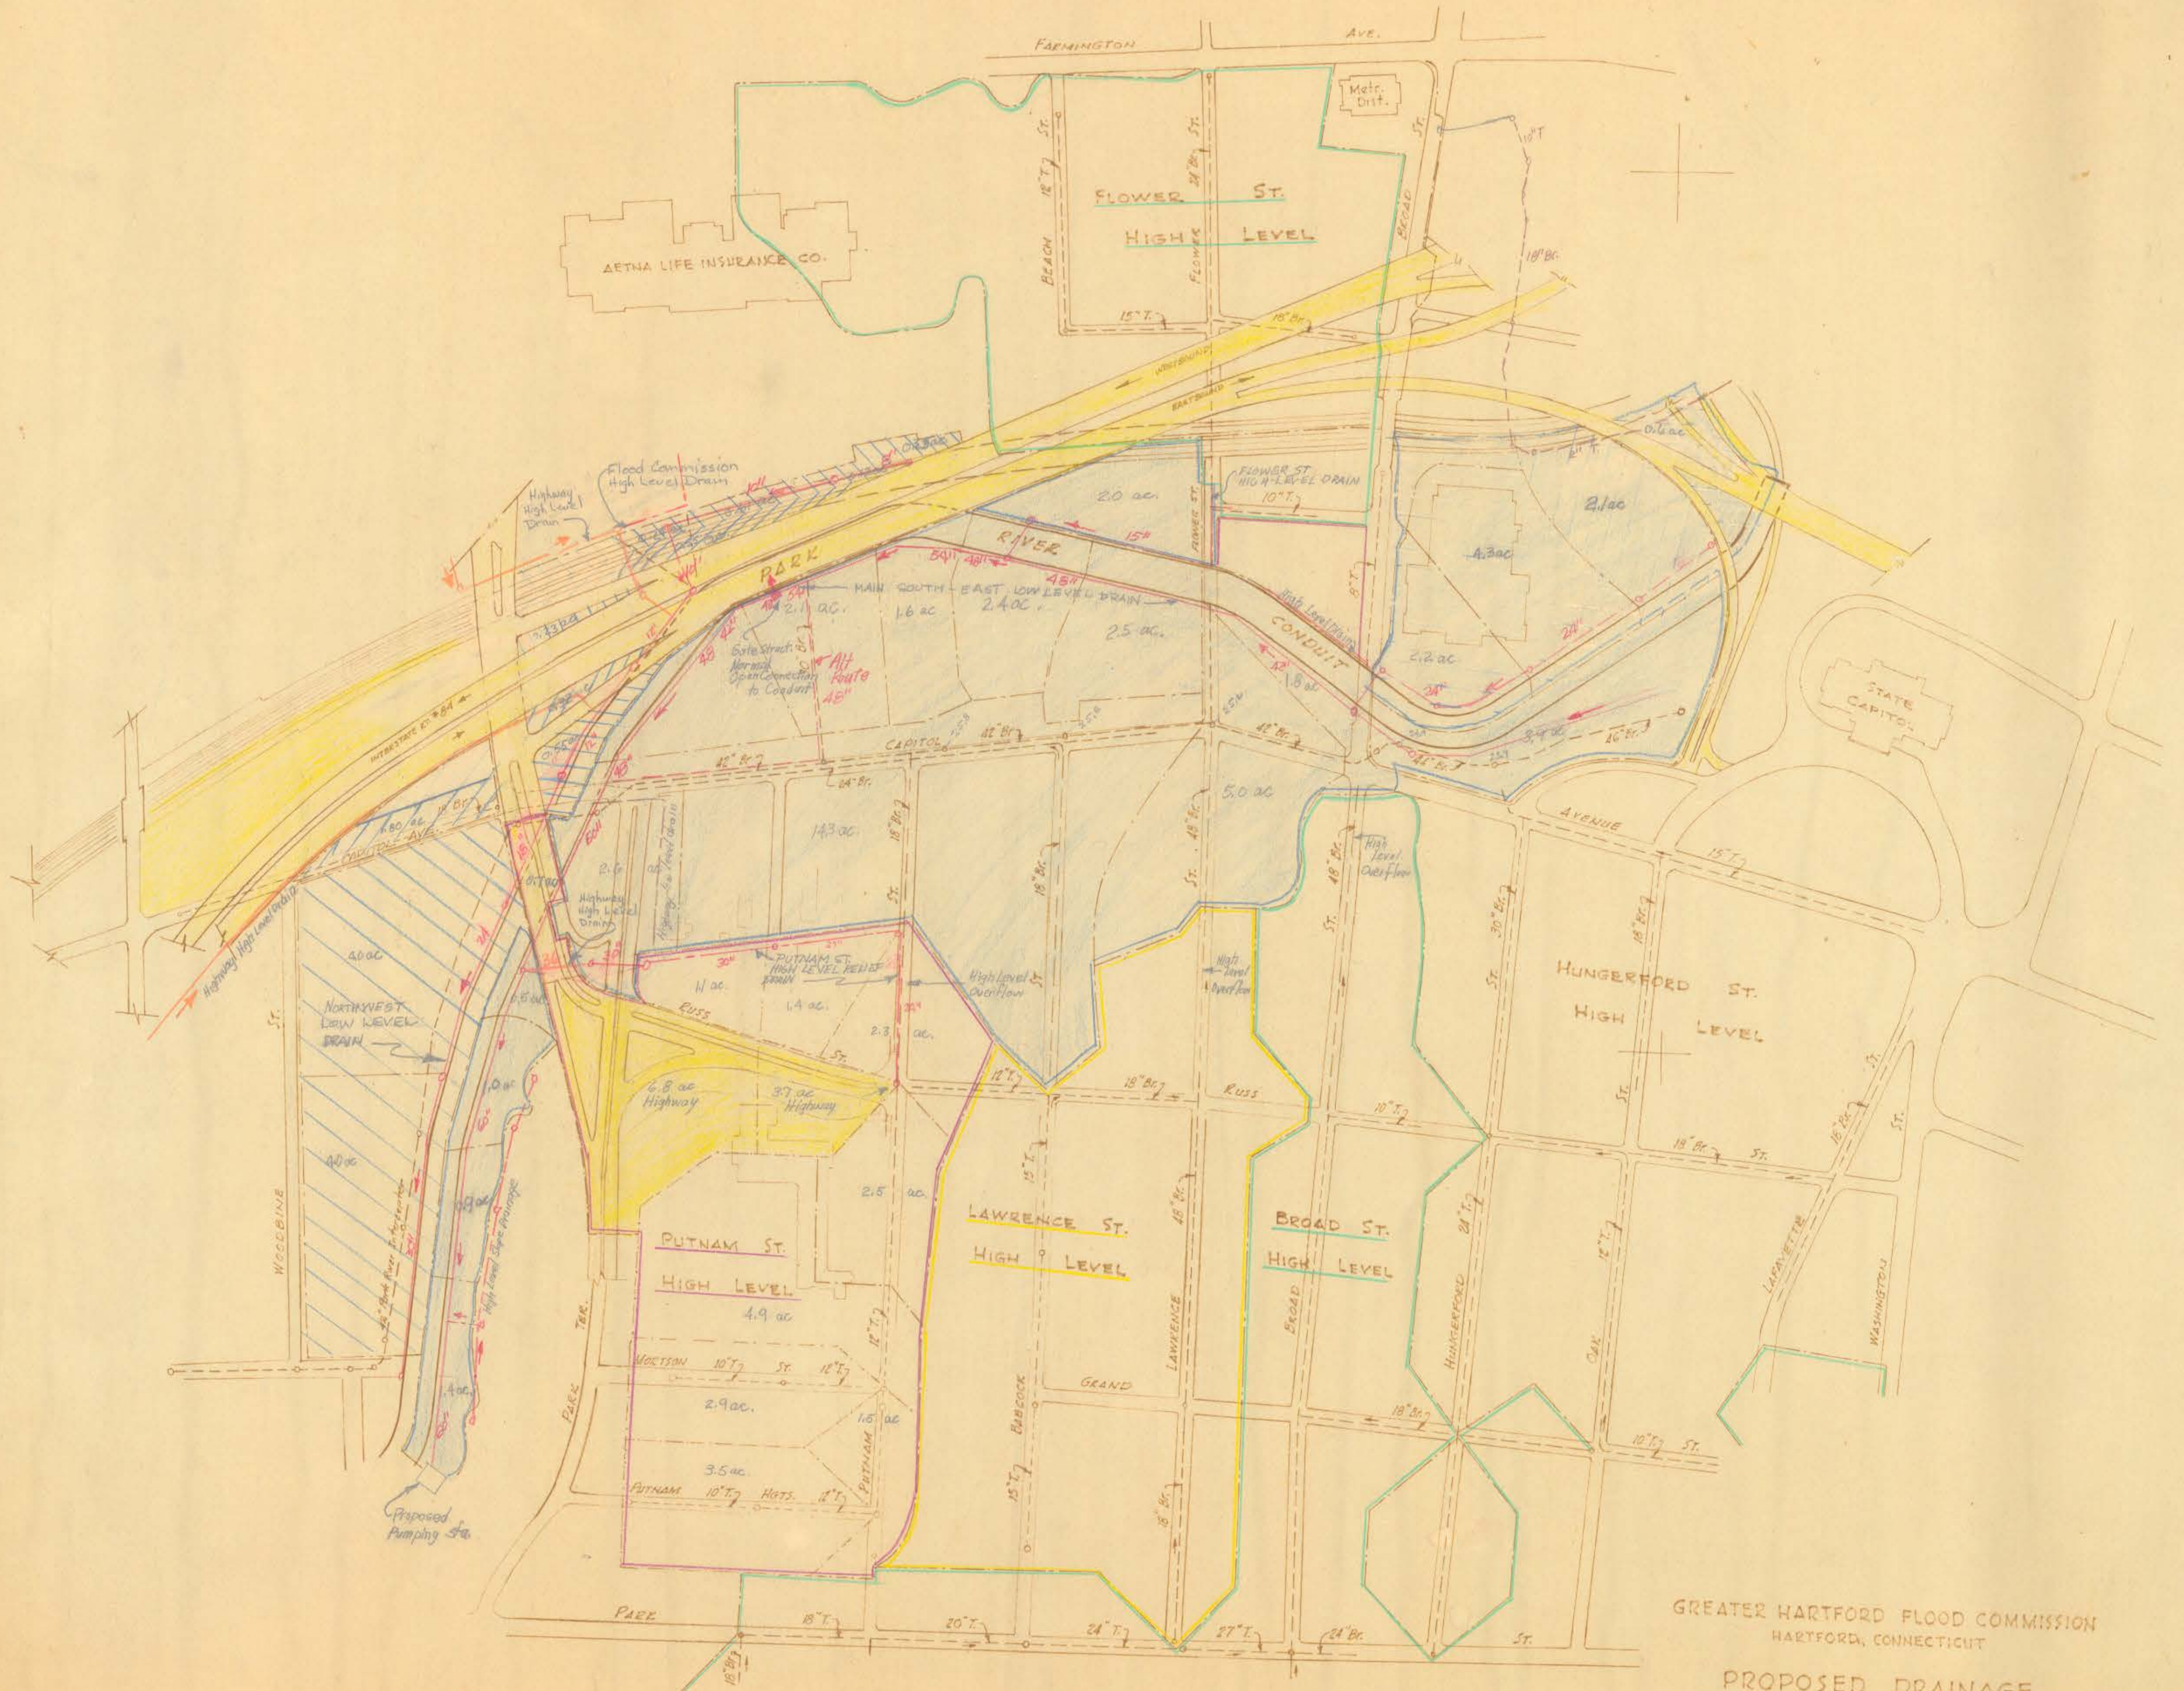

GREATER HARTFORD FLOOD COMMISSION
HARTFORD, CONNECTICUT
PROPOSED DRAINAGE
PARK RIVER CONDUIT EXTENSION
Scale: 1"=200'
Oct. 11, 1960
METCALF & EDDY
ENGINEERS
BOSTON, MASS