


THE METROPOLITAN DISTRICT GEODETIC AND TOPOGRAPHICAL SURVEY

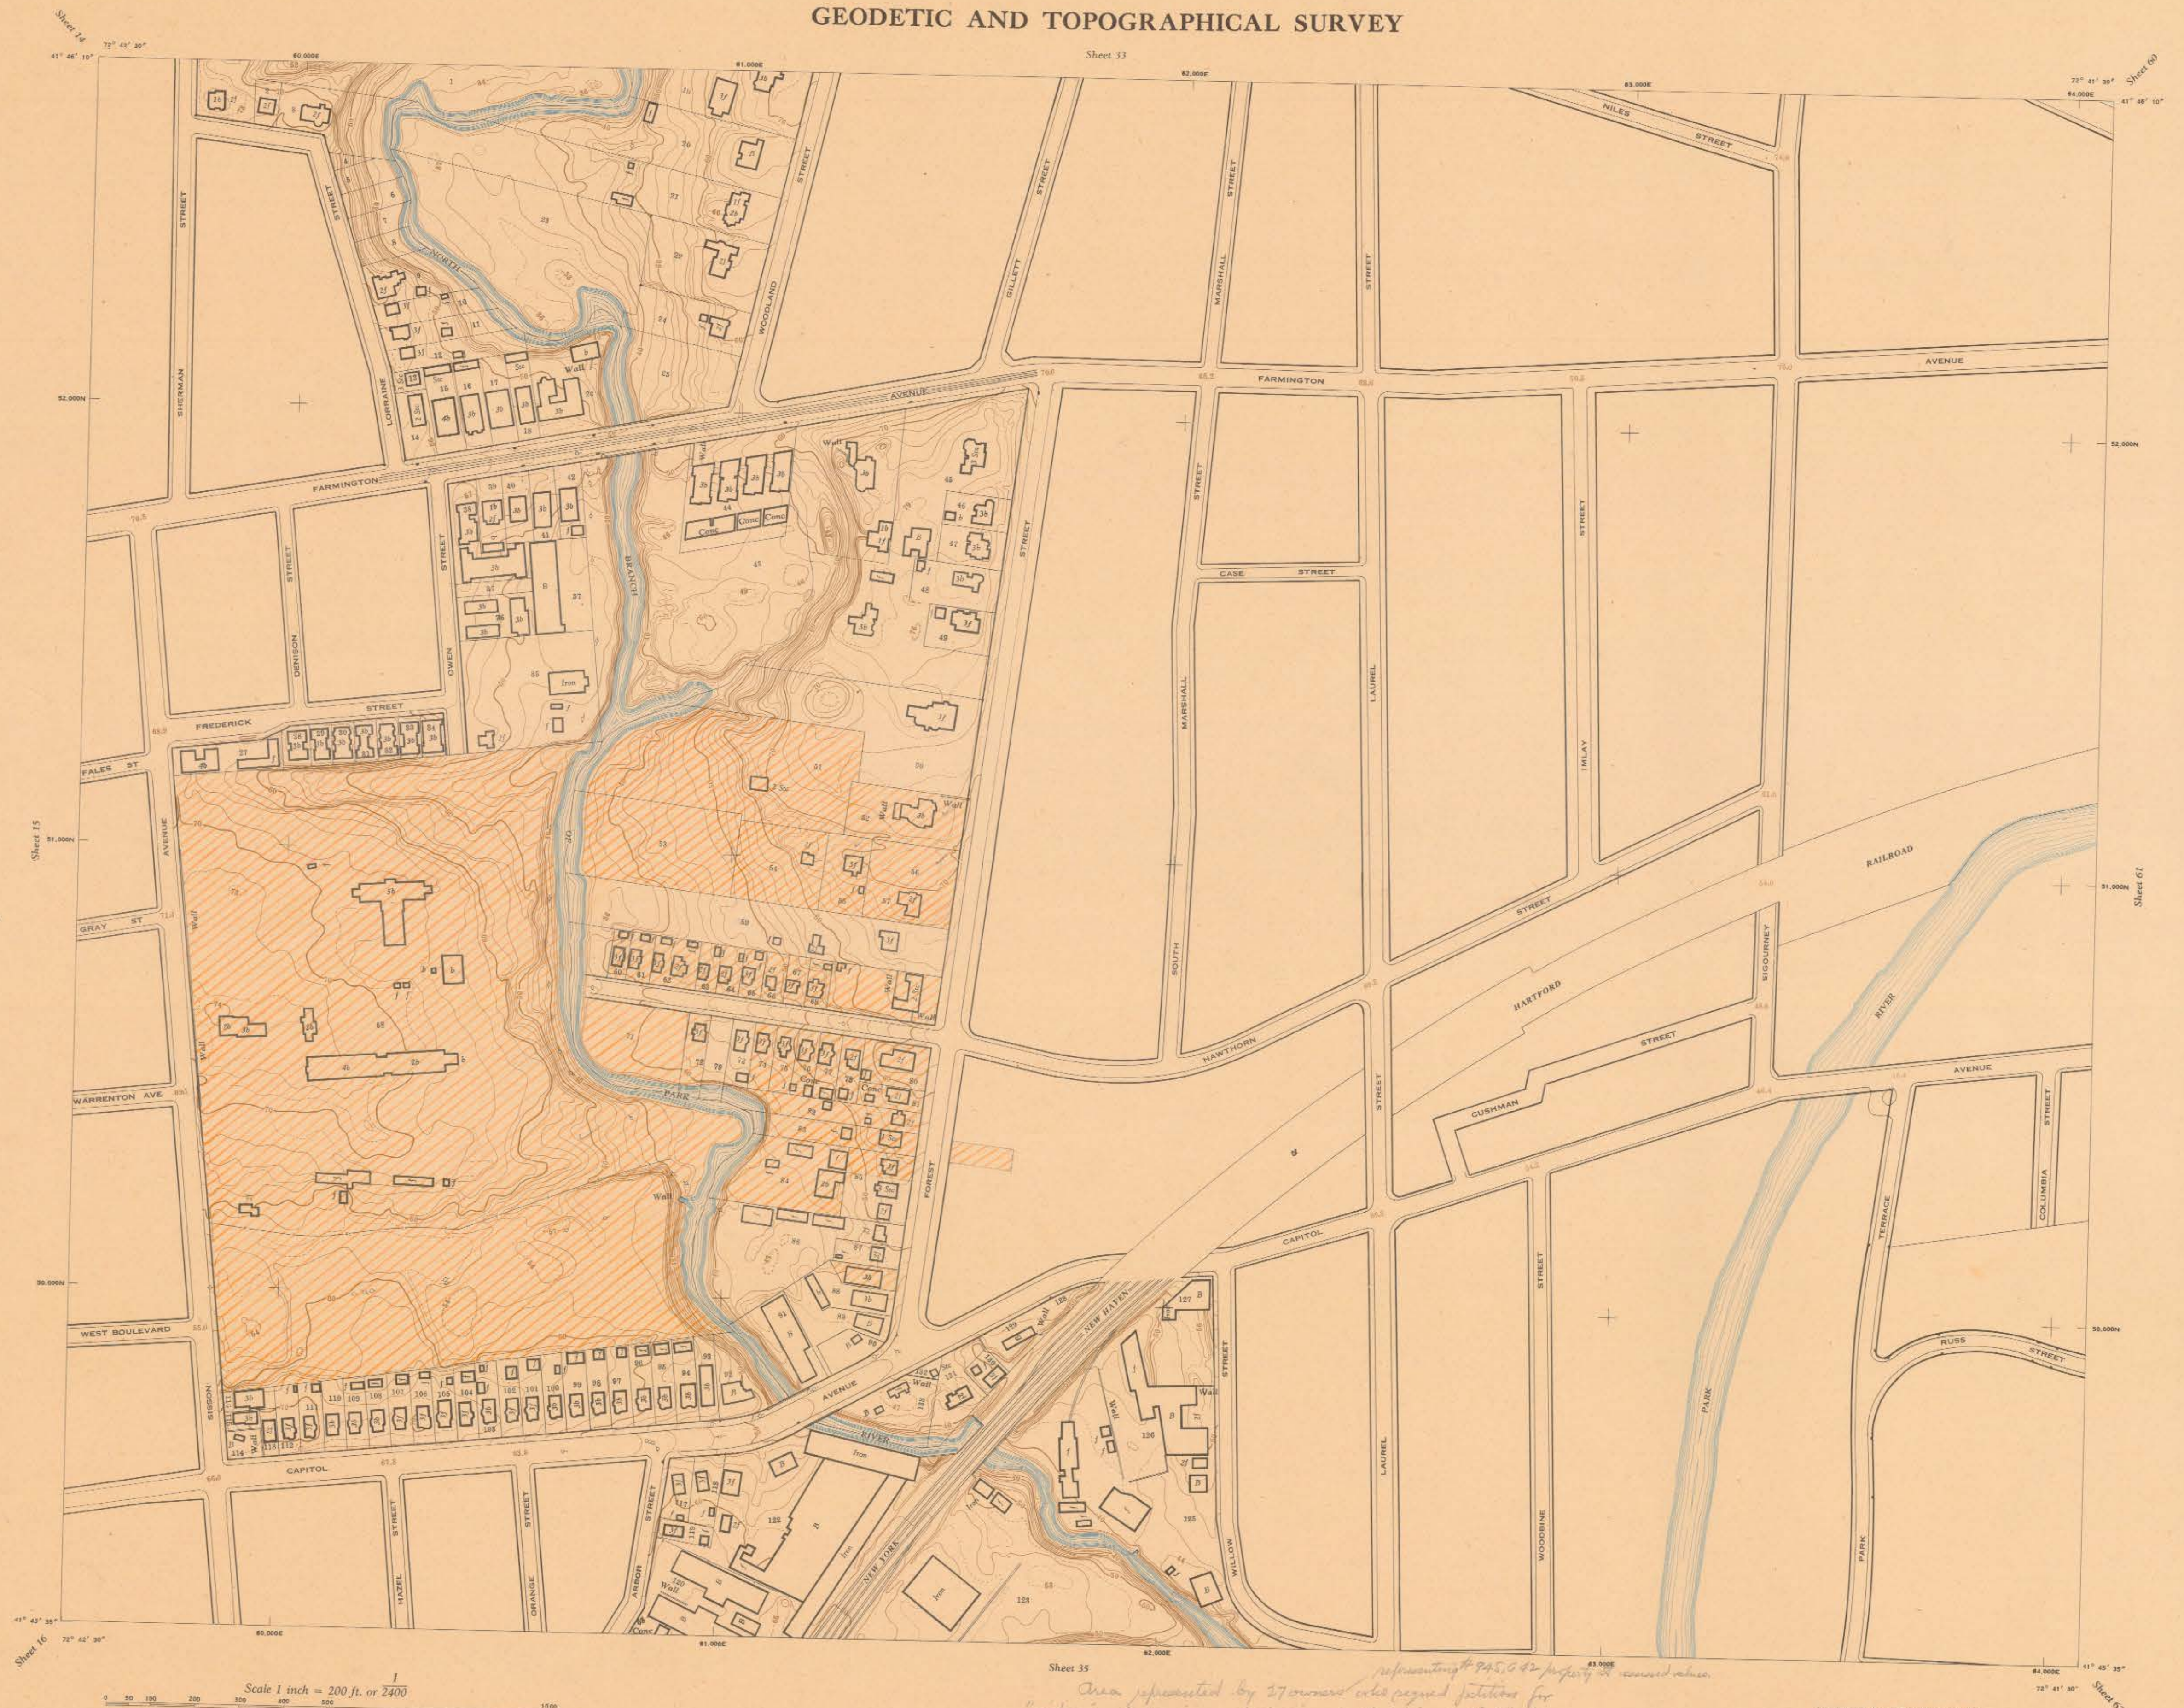

Scale 1 inch = 200 ft. or 2400
Contour interval 1 and 2 ft.
Datum is City of Hartford Datum

Sheet 35
Area represented by 27 owners who signed petitions for
widening, deepening and clearing of all debris in the Park
from a point south of Farmington Ave. to a point south of
the railroad bridge.
Petitions presented to Common Council Feb. 23, 1937. (Referred to Engineer)
City Engineer reported July 19, 1937 - recommended matter be referred to Board of Commissioners.

SURVEYED AND REPRODUCED BY
THE DEPARTMENT OF ENGINEERING CITY OF HARTFORD
FOR THE
COMMISSION ON REGIONAL PLANNING
THE METROPOLITAN DISTRICT
HARTFORD COUNTY CONNECTICUT