

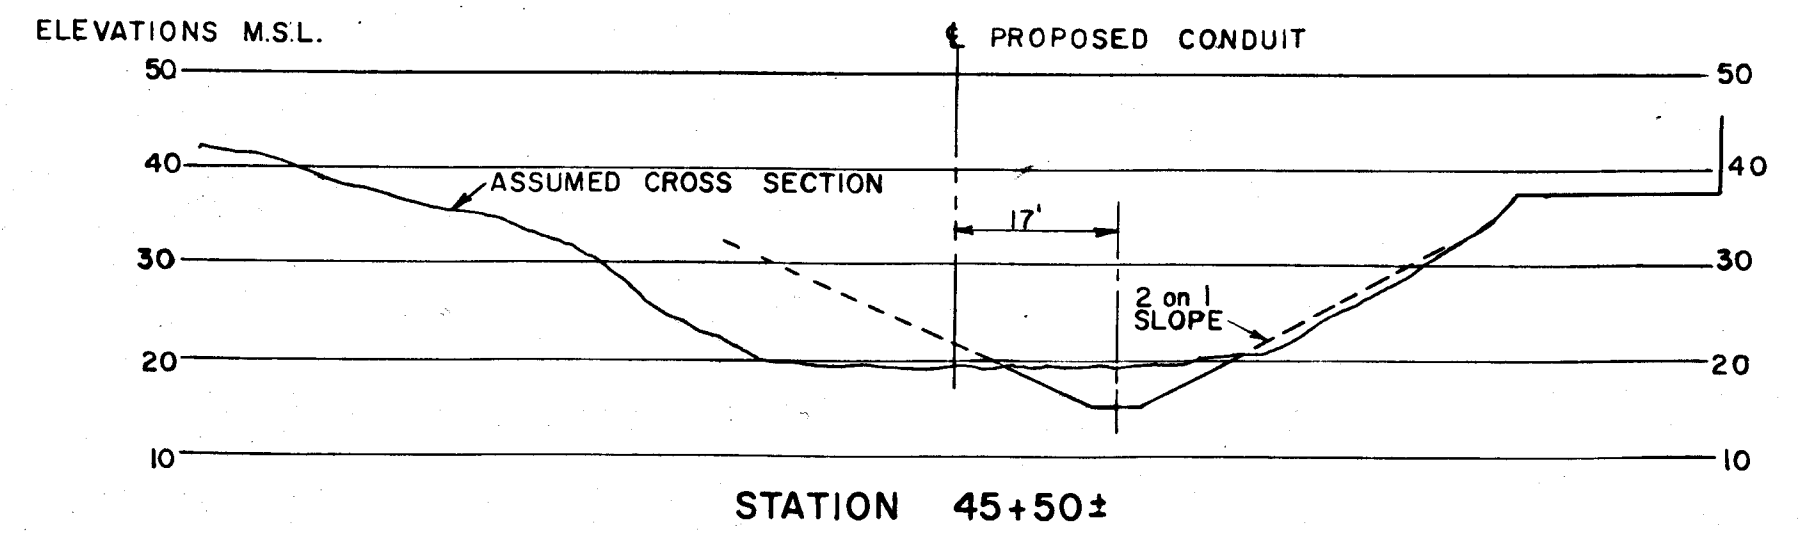
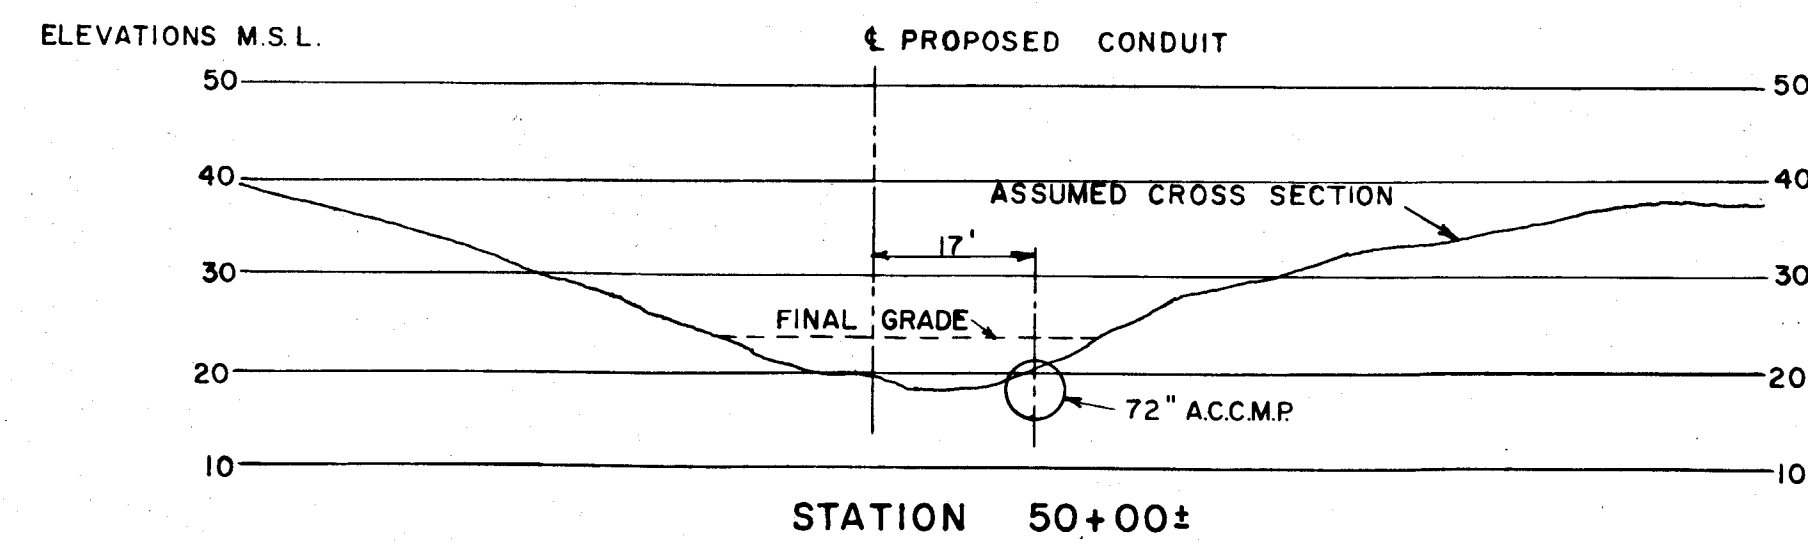


THE INFORMATION, INCLUDING ESTIMATED QUANTITIES OF WORK, SHOWN ON THESE SHEETS IS BASED ON LIMITED INVESTIGATIONS BY THE FLOOD COMMISSION AND IS IN NO WAY WARRANTED TO INDICATE THE TRUE CONDITIONS OR ACTUAL QUANTITIES OR DISTRIBUTION OF QUANTITIES OF WORK WHICH WILL BE REQUIRED.

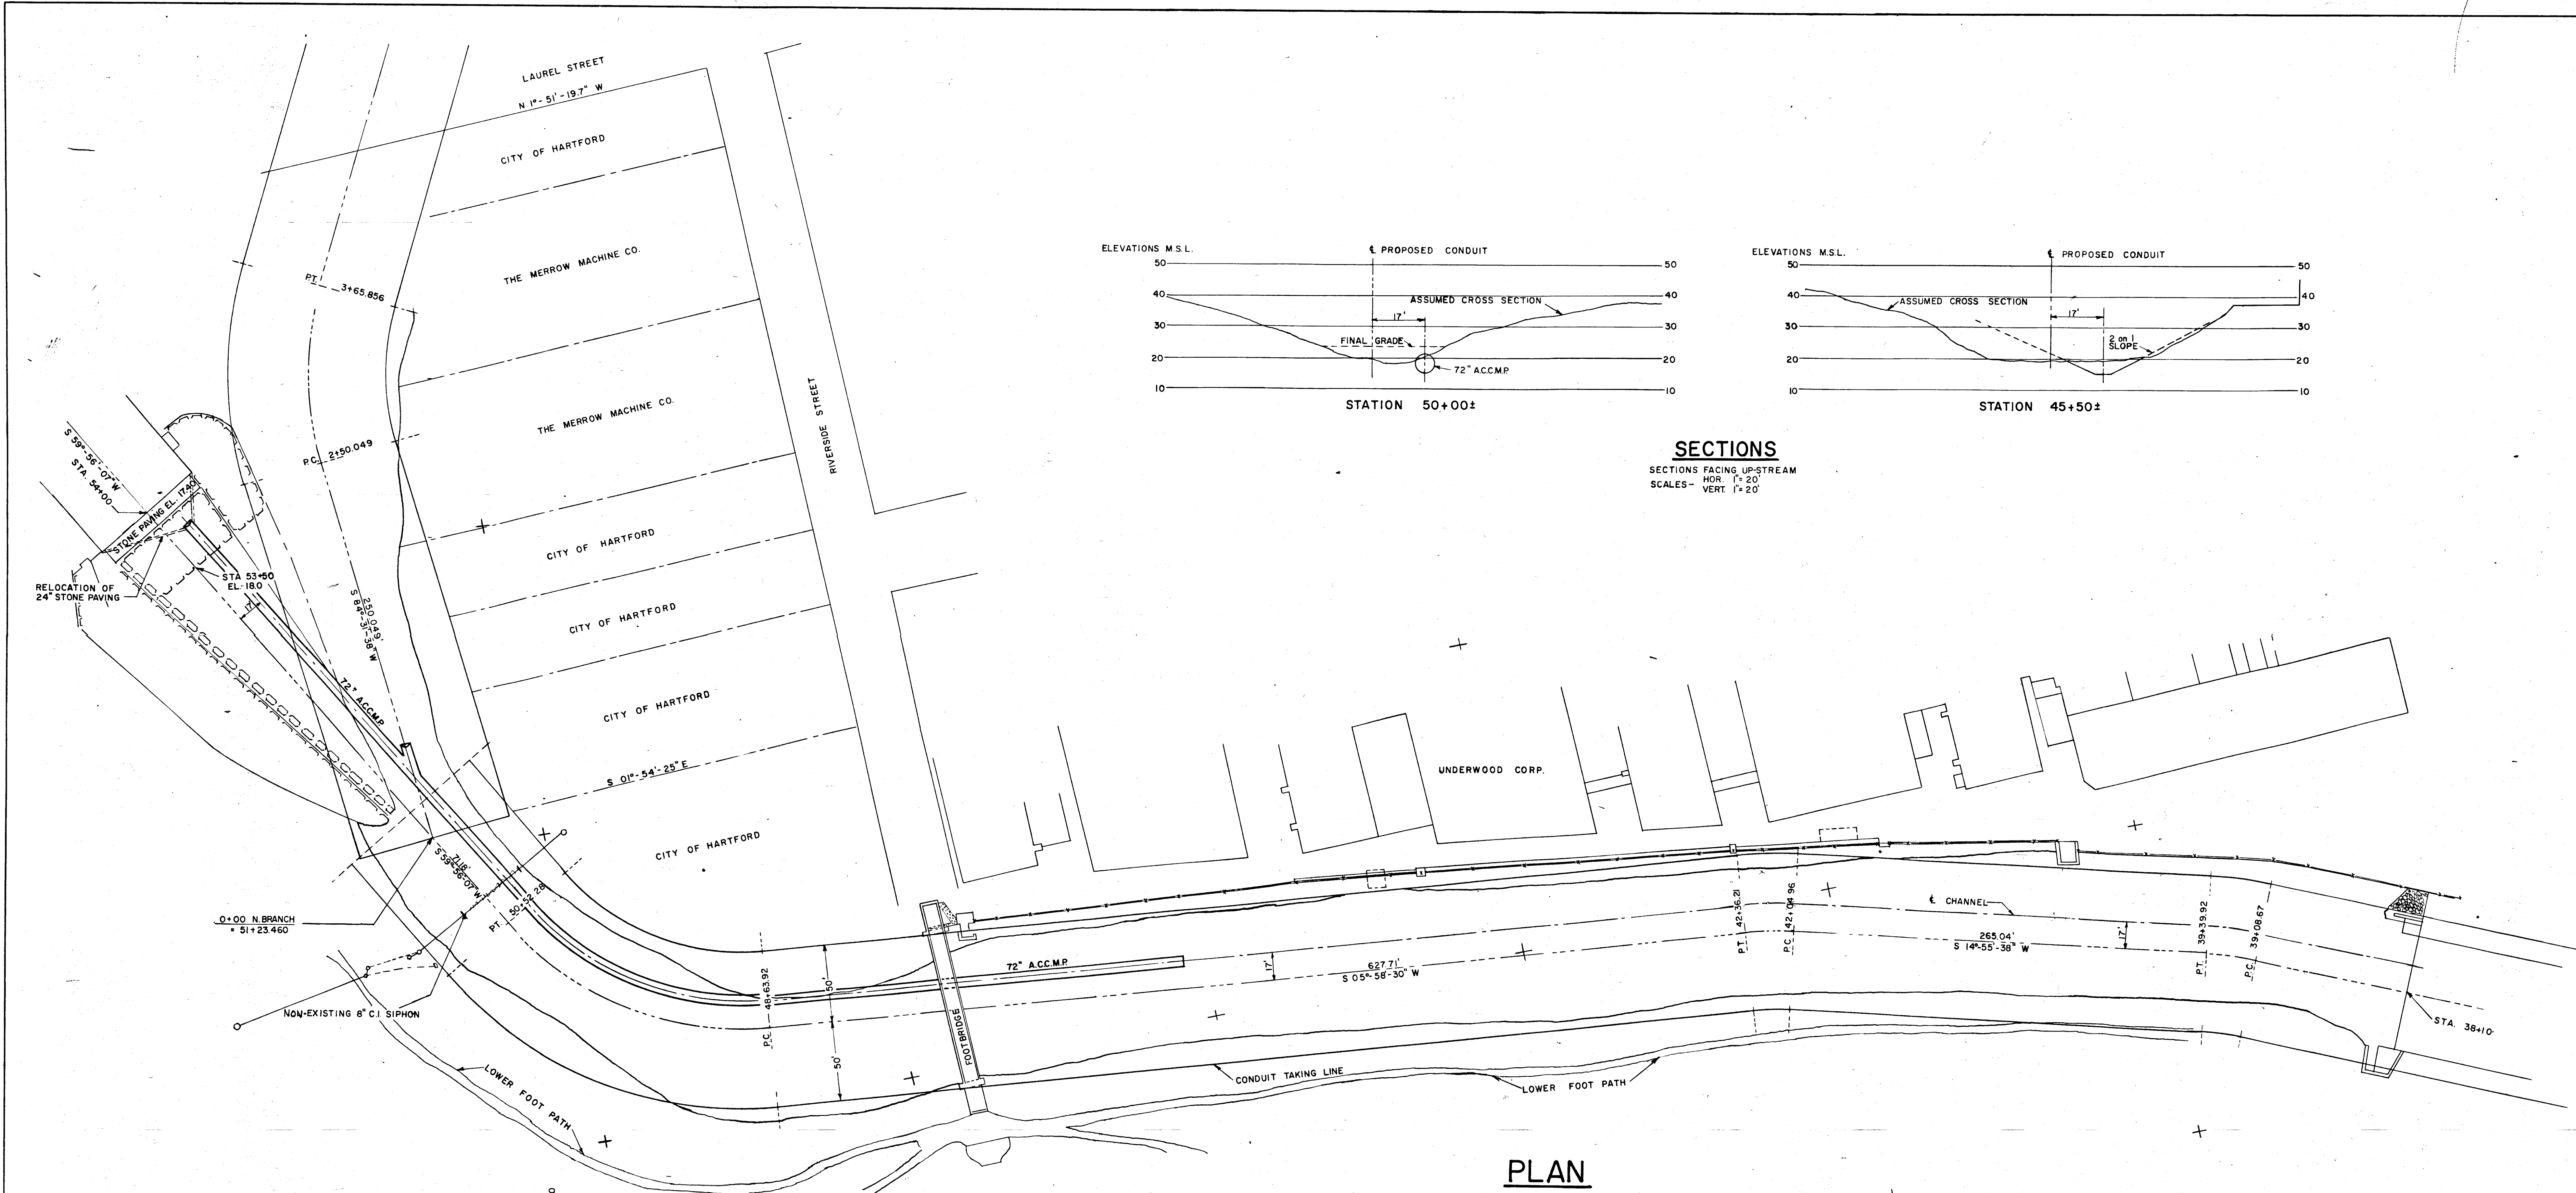

SECTIONS
SECTIONS FACING UP-STREAM
HOR. 1"=20'
VERT. 1"=20'

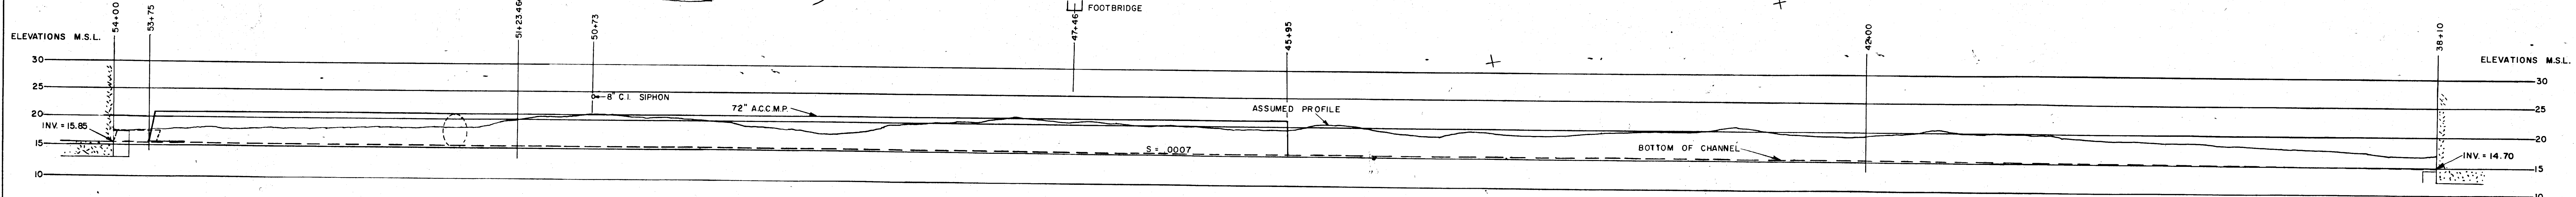

PLAN

PROFILE
SCALE - VERT. 1"=10'

GREATER HARTFORD FLOOD COMMISSION
HARTFORD, CONNECTICUT

PILOT CHANNEL
PARK RIVER AND SOUTH BRANCH
HARTFORD, CONNECTICUT
STATION 38+10 TO STATION 54+00

DESIGNED BY REM	APPROVED BY <i>Philip J. Smith</i> DIRECTOR	DRAWING NUMBER
TRACED BY PWH		CONTRACT 1969-1
CHECKED BY		SHEET 1 OF 2
SCALE 1"=40' OR AS INDICATED DATE AUG 1, 1969		