


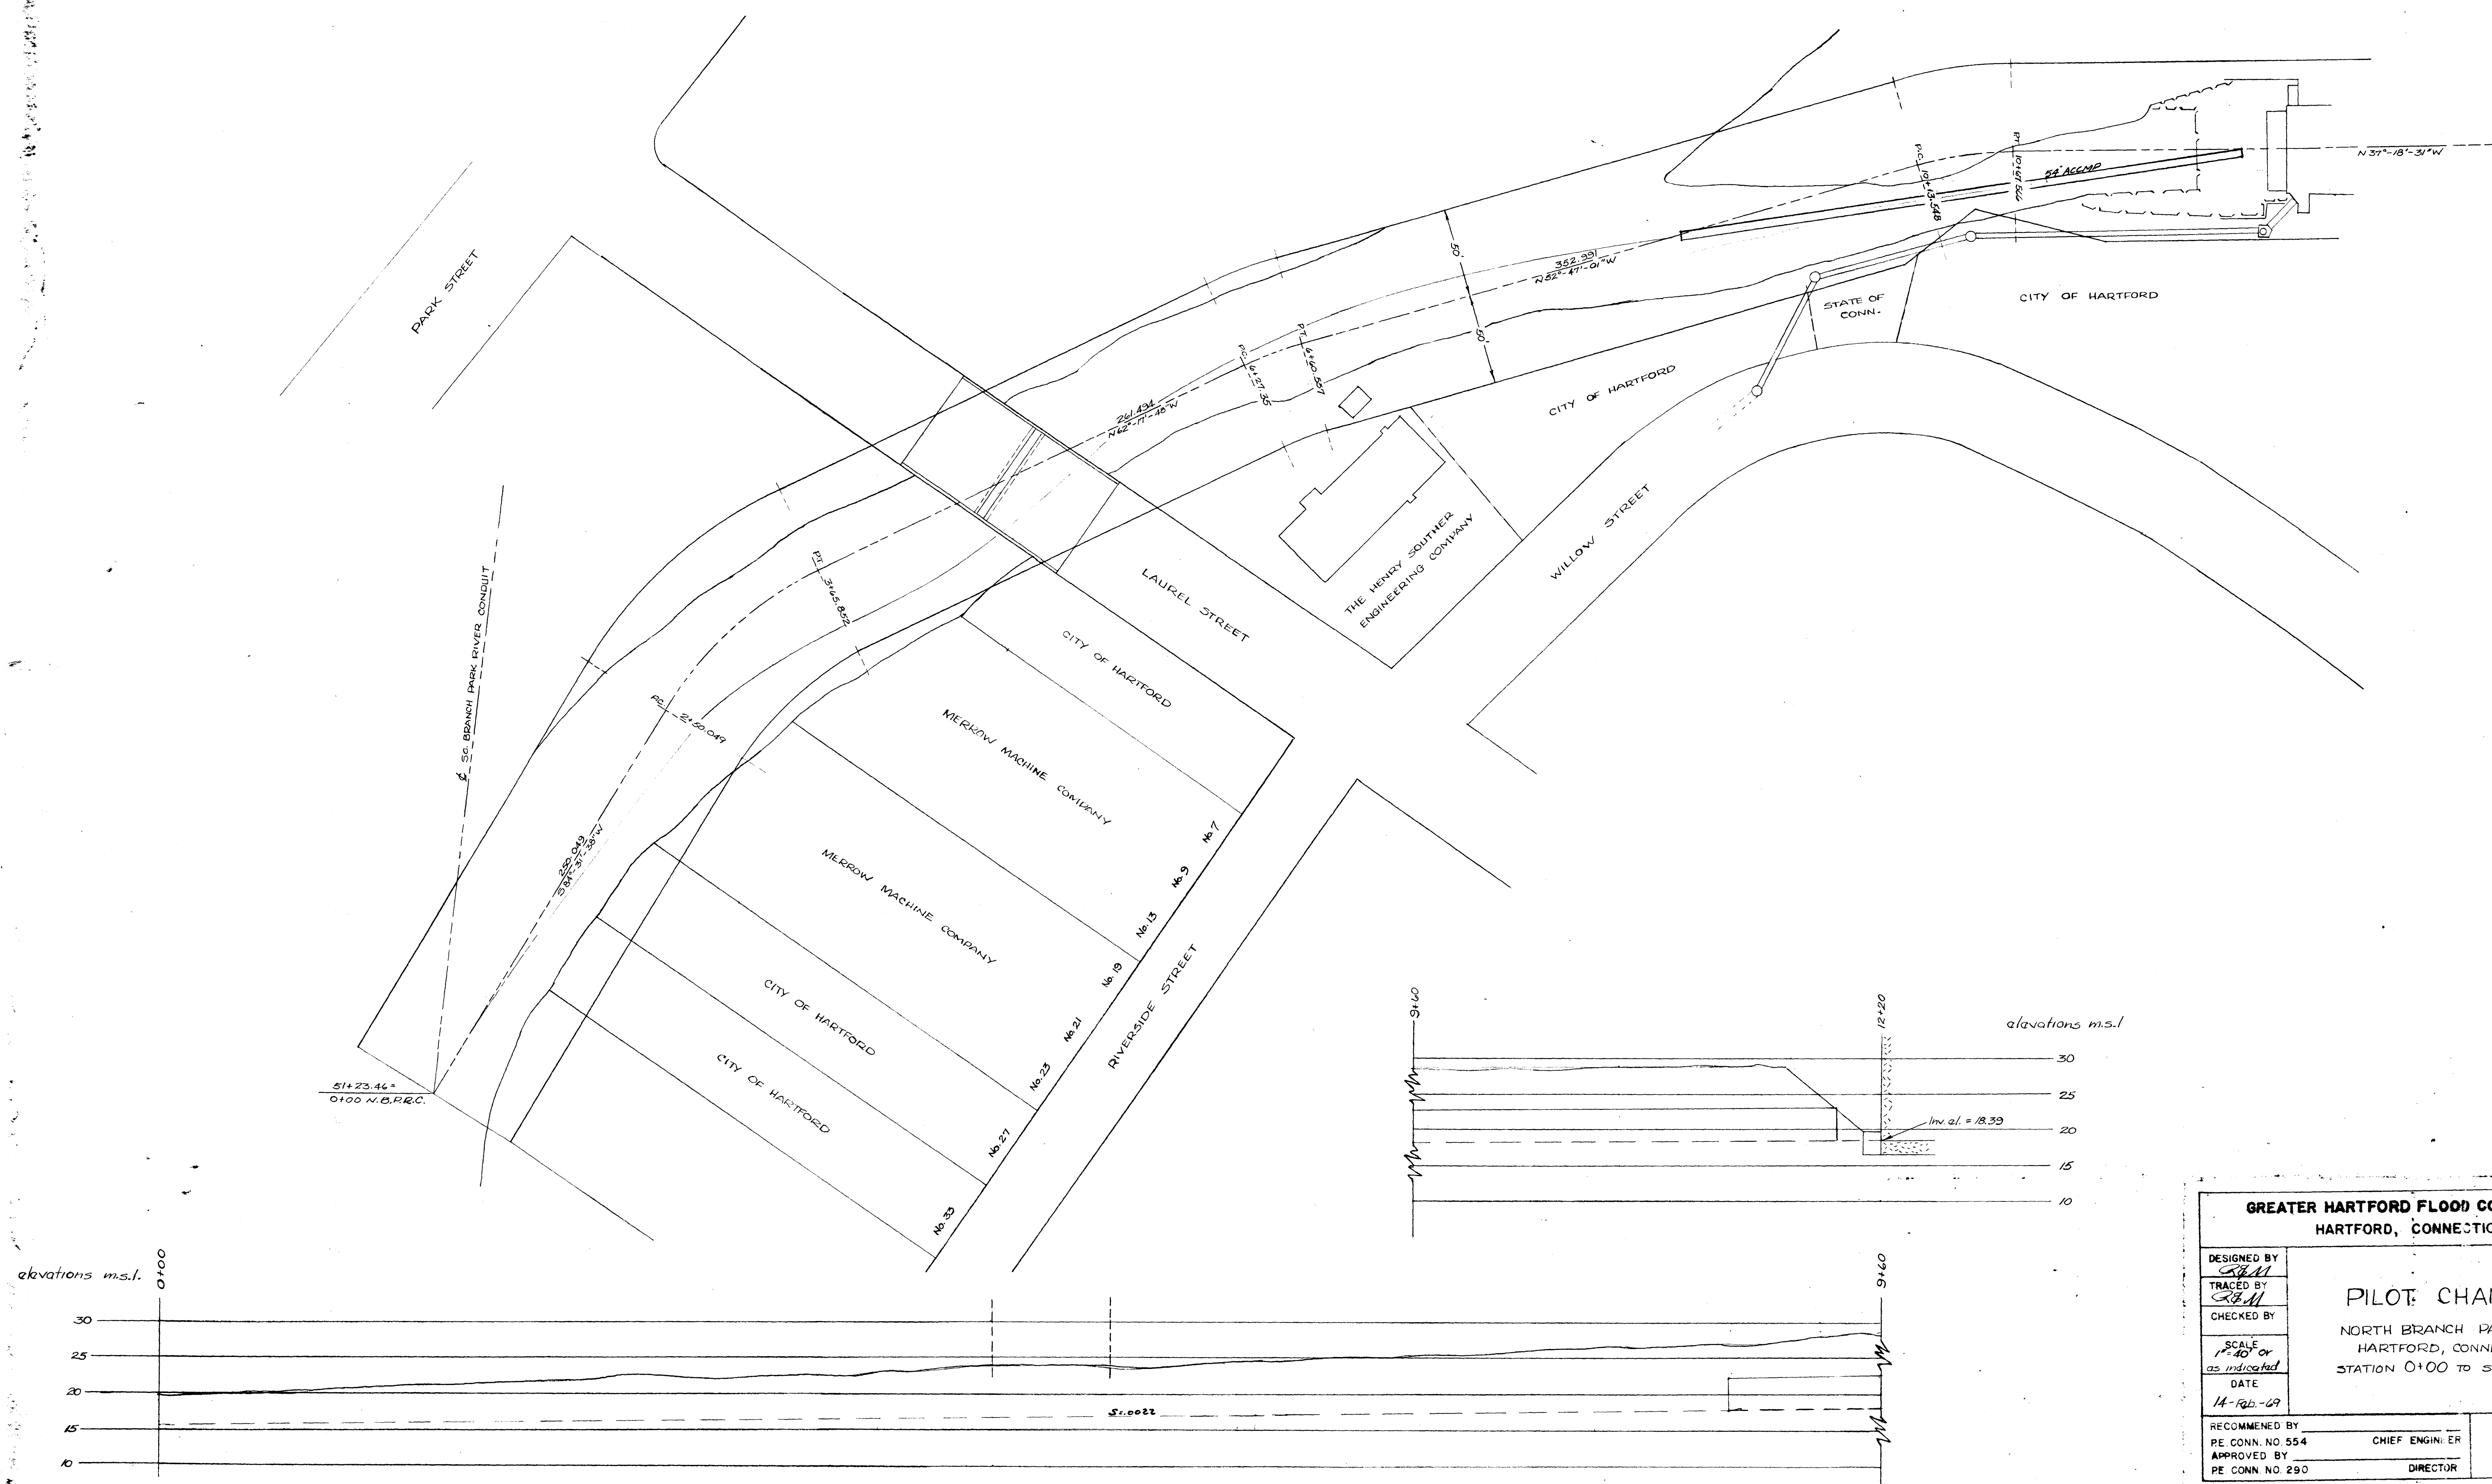

GREATER HARTFORD FLOOD COMMISSION HARTFORD, CONNECTICUT	
DESIGNED BY <i>RFM</i> TRACED BY <i>RFM</i> CHECKED BY SCALE <i>1" = 40' or</i> <i>as indicated</i> DATE <i>14-Feb-69</i>	PILOT CHANNEL NORTH BRANCH PARK RIVER HARTFORD, CONNECTICUT STATION 0+00 TO STATION 12+20
RECOMMENDED BY PE CONN. NO. 554 APPROVED BY PE CONN. NO. 290	CHIEF ENGINEER DIRECTOR
DRAWING NUMBER <i>CONTRACT 1969-1</i> SHEET 2 OF 2	