


Print 32" Wide!

50' & BROOKFIELD ST 4775

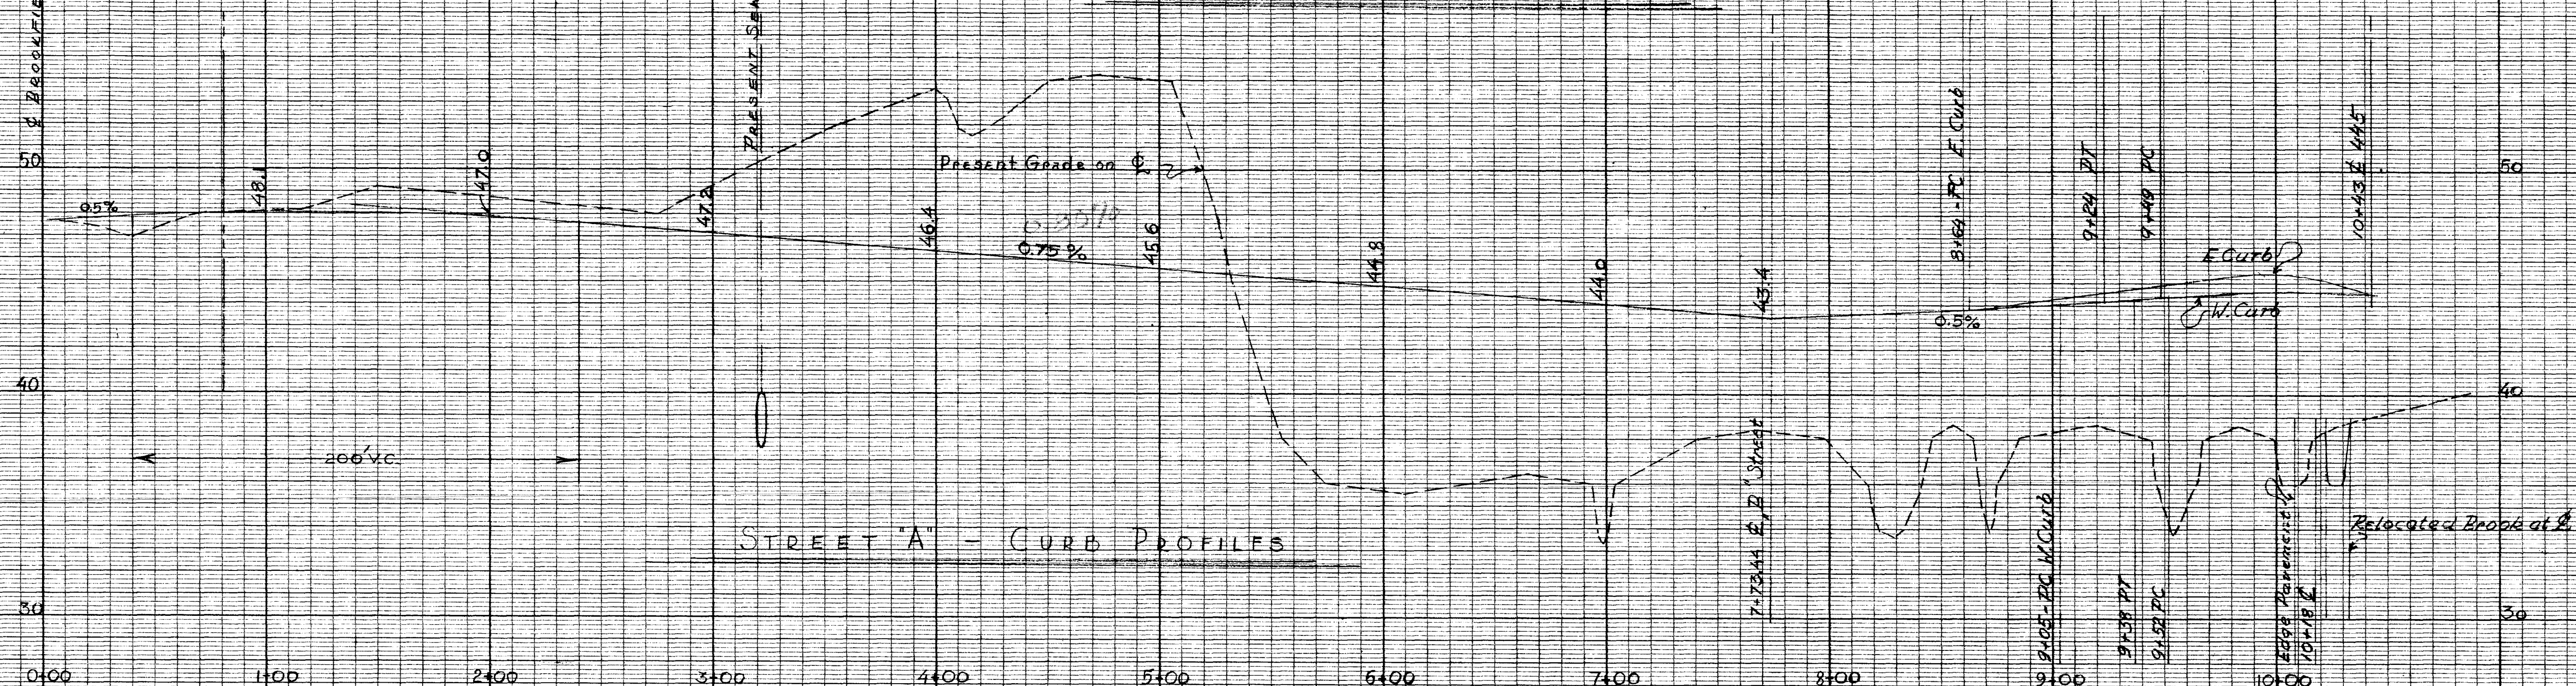

PRINTED IN U.S.A.
ON 100% RAG PAPER MADE IN U.S.A.
EUGENE DIEZGEN CO.

PRINTED IN U.S.A.
ON 100% RAG PAPER MADE IN U.S.A.
EUGENE DIEZGEN CO.

PRINTED IN U.S.A.
ON 100% RAG PAPER MADE IN U.S.A.
EUGENE DIEZGEN CO.

PRINTED IN U.S.A.
ON 100% RAG PAPER MADE IN U.S.A.
EUGENE DIEZGEN CO.

PRINTED IN U.S.A.
ON 100% RAG PAPER MADE IN U.S.A.
EUGENE DIEZGEN CO.

DESMOND & YARWOOD, Inc.
LAND ARCHITECTS & SITE PLANNERS
Blake Hill Road, Simsbury, Conn.
CURB PROFILES