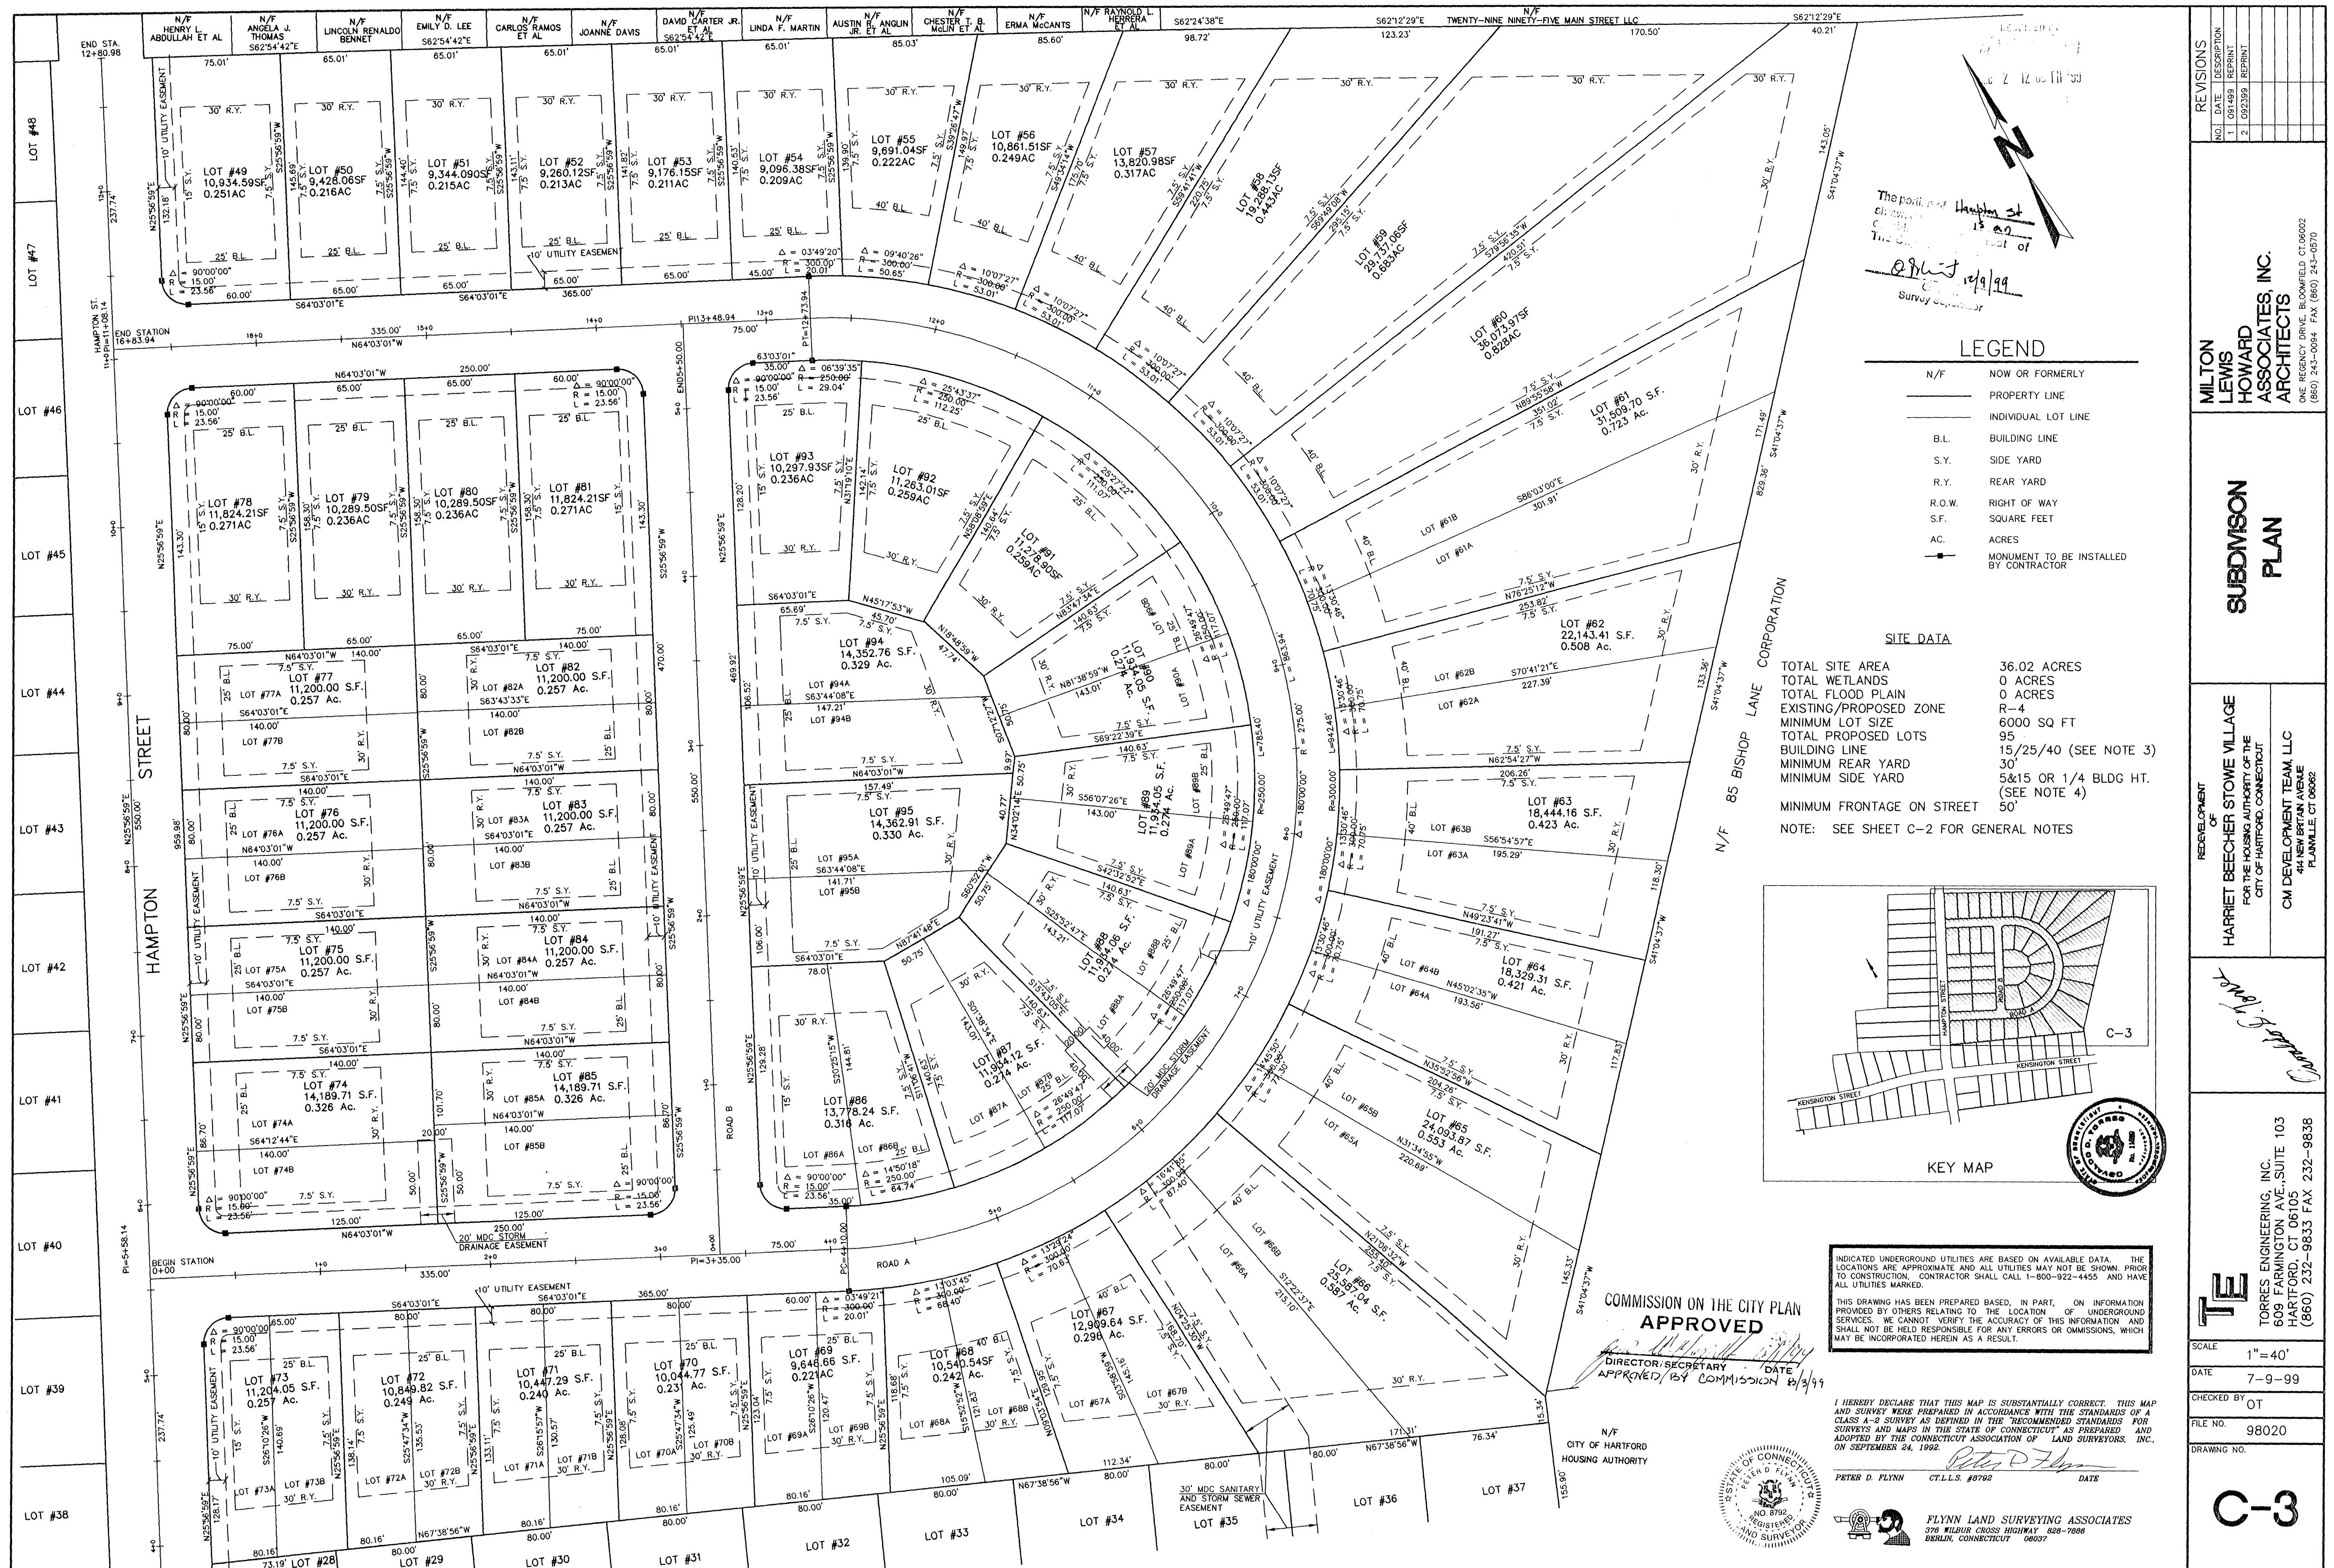


[illegible]

**SUBDIVISION
PLAN**

HARRIET BEECHER STOWE VILLAGE
OF
FOR THE HOUSING AUTHORITY OF THE
CITY OF HARTFORD, CONNECTICUT

CM DEVELOPMENT TEAM, LLC

Conrad J. Jones

TE
TORRES ENGINEERING, INC.
609 FARMINGTON AVE., SUITE 103
HARTFORD, CT 06105
(860) 232-9833 FAX 232-9838

SCALE	1"=40'
DATE	7-9-99
CHECKED BY	OT
FILE NO.	98020
DRAWING NO.	

C-3