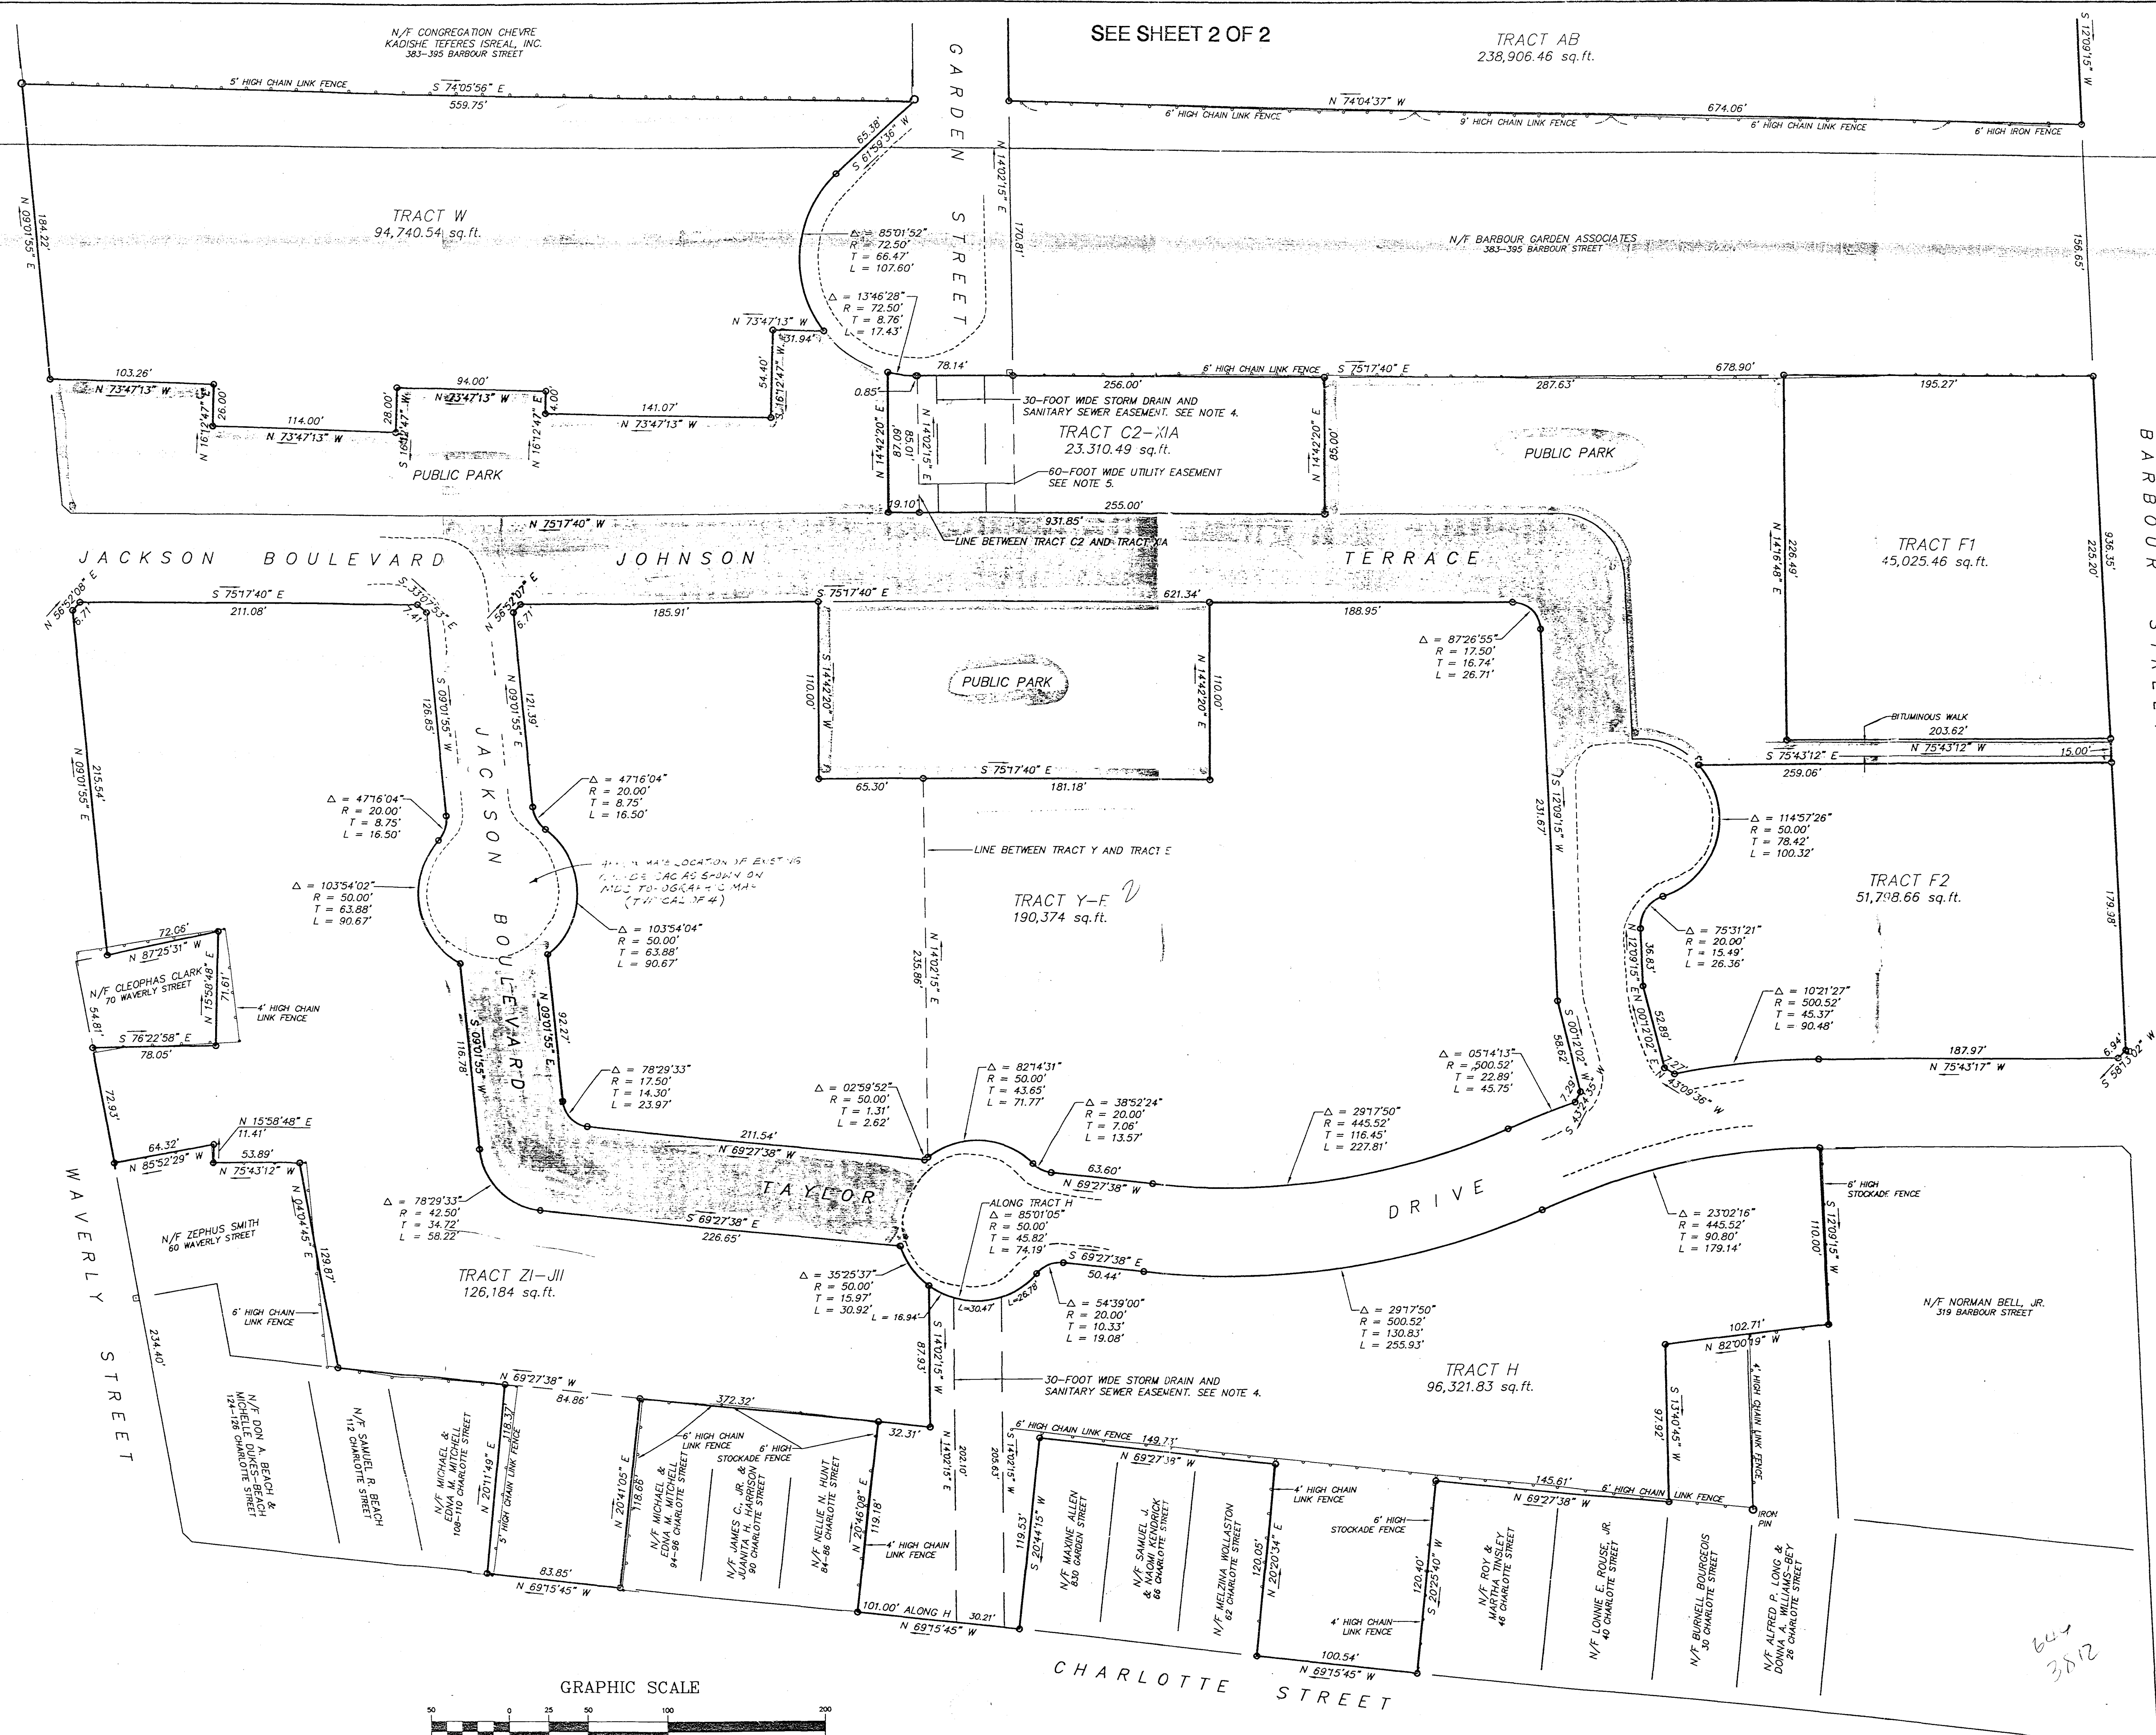


THE WORD "CERTIFY", AS USED ON THIS PLAN, IS UNDERSTOOD TO BE AN EXPRESSION OF PROFESSIONAL OPINION BY THE LAND SURVEYOR WHICH IS BASED ON HIS KNOWLEDGE, INFORMATION, AND BELIEF, AS SUCH IT CONSTITUTES NEITHER A GUARANTEE NOR A WARRANTY.

SEE SHEET 2 OF 2 FOR NOTES.

REVISION

DATE

TO THE BEST OF MY KNOWLEDGE AND BELIEF THIS MAP IS SUBSTANTIALLY CORRECT IN ACCORDANCE WITH CLASS A-2 AS DEFINED BY C.E.L.S.

L.S. NO. 9344

NOT VALID WITHOUT A LIVE SIGNATURE AND EMBOSSED SEAL

Alford
ASSOCIATES, INC.

CIVIL ENGINEERS
WINDSOR, CONNECTICUT
WILSON H. ALFORD, P.E. & L.S.

DATE: SEPTEMBER 18, 1995

SCALE: 1 IN. = 50 FT.

BOUNDARY SURVEY
PROPERTY TO BE CONVEYED TO
CHAPELLE GARDENS, INC.
JACKSON BLVD., JOHNSON TERRACE,
AND TAYLOR, GARDEN, WAVERLY,
CHARLOTTE & BARBOUR STREETS

HARTFORD, CONNECTICUT

Sheet
1 OF 2