


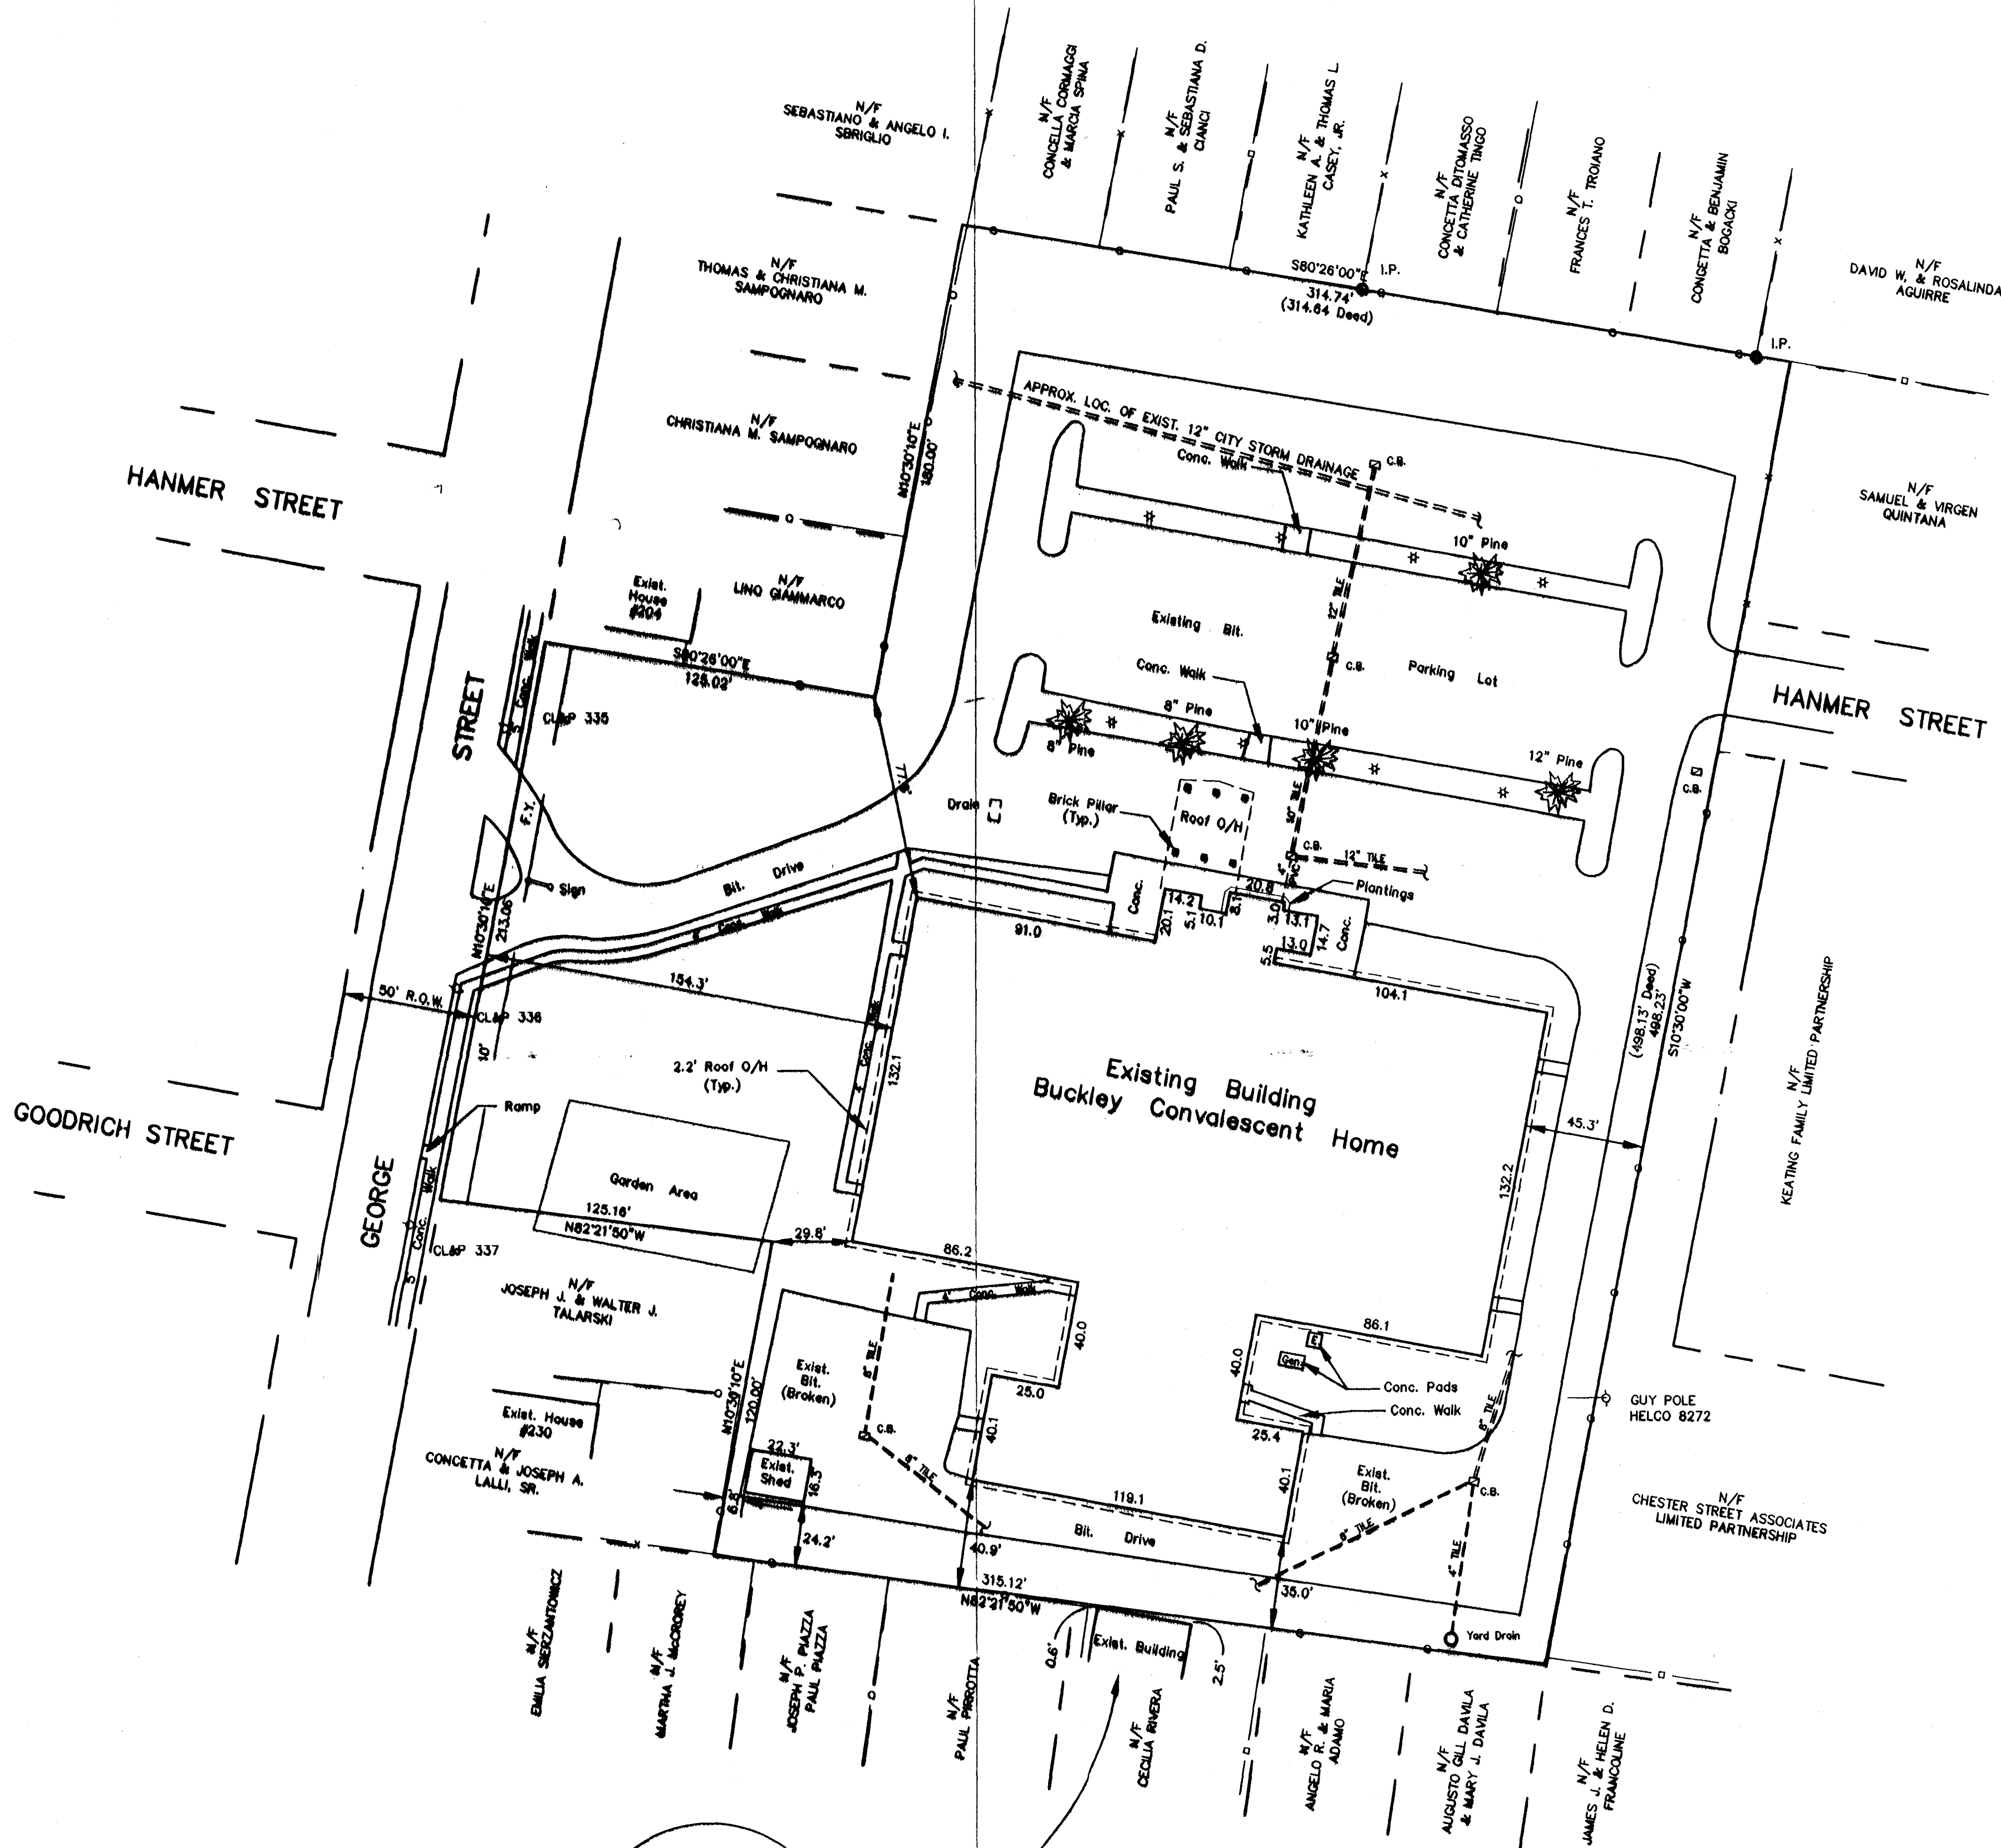

FOR GIS

LEGEND

- EXIST. IRON PIN I.P.
- CHAIN LINK FENCE
- BOX WIRE FENCE
- STOCKADE FENCE
- UTILITY POLE
- LIGHT POLE
- CATCH BASIN

AREA = 184,838 S.F.
4.243 AC.

FOR GIS

REFERENCE MADE TO MAPS TITLED:

"MAP OF LAND IN HARTFORD, CONN." BY SCHOFIELD BROTHERS, REG. LAND SURVEYORS 48 PARK STREET, FRAMINGHAM MASS. SCALE: 1" = 30' DATE: JANUARY 31, 1961 OWNER: HUME REALTY COMPANY, INC.

"PARKVIEW ESTATES OWNED BY MARK C. MEAGHER AND CO. SOUTH ST. et. al. HARTFORD, CONN." BY SPENCER & WASHBURN INC., ENGINEER SCALE: 1" = 100' DATE: MAY 1918



"EATON TERRACE PROPERTY OF HENRY D. WHITNEY FRANKLIN AVE. ETAL HARTFORD, CONN." BY SPENCER & WASHBURN, ENGINEERS SCALE: 1" = 50' DATE: OCT. 1909

"PROPERTY OF JOHN E. HATES HARTFORD, CONNECTICUT" BY CLOSE, JENSEN & MILLER P.E. & L.S. DATE: 4-23-65 SCALE: 1" = 50'

CERTIFIED TO:

FIRST UNION BANK OF CONNECTICUT
COMMONWEALTH LAND TITLE INSURANCE COMPANY
CUMMINGS & LOCKWOOD

TO MY KNOWLEDGE AND BELIEF, THIS MAP IS SUBSTANTIALLY CORRECT AS NOTED HEREON. THIS SURVEY WAS PREPARED PURSUANT TO THE REGULATIONS OF CONNECTICUT STATE AGENCIES SECTION 20-300b-1 THROUGH 20-300b-20 AND THE "STANDARDS FOR SURVEYS AND MAPS IN THE STATE OF CONNECTICUT" AS ADOPTED BY THE CONNECTICUT ASSOCIATION OF LAND SURVEYORS, INC., ON SEPTEMBER 26, 1996. TYPE OF SURVEY: PROPERTY SURVEY BOUNDARY DETERMINATION CATEGORY: FIRST SURVEY CLASS OF ACCURACY: A-2

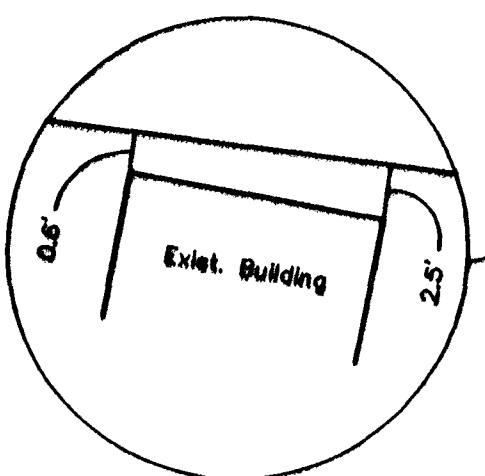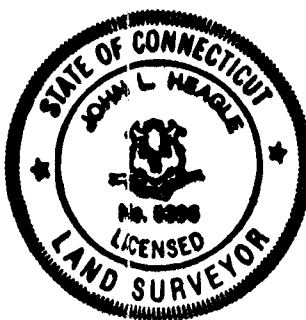

BUILDING OFFSET DETAIL
NOT TO SCALE

THIS MAP PRODUCED BY ORIGINAL INK DRAWING ON POLY FILM OR LINEN
MEGSON & HEAGLE
81 RANKIN ROAD
GLASTONBURY, CT 06033

PROPERTY SURVEY
210 GEORGE STREET
PREPARED FOR
RELiance HEALTH CARE
ASSOCIATES, L.L.C.
HARTFORD, CONN.

MEGSON & HEAGLE CIVIL ENGINEERS & LAND SURVEYORS 81 RANKIN ROAD GLASTONBURY, CONN. 06033 PHONE 659-0587		
DATE: 4-8-97	SCALE: 1"=40'	MAP NO. 45-97-1
DRW. BY S.A.M.	CK. BY J.L.H.	SHEET 1 OF 1

WARNING: THESE PLANS NOT TO BE USED FOR LOCATION OF UNDERGROUND UTILITIES - CALL BEFORE YOU DIG 1-800-922-4455 TWO WORKING DAYS BEFORE YOU DIG.