


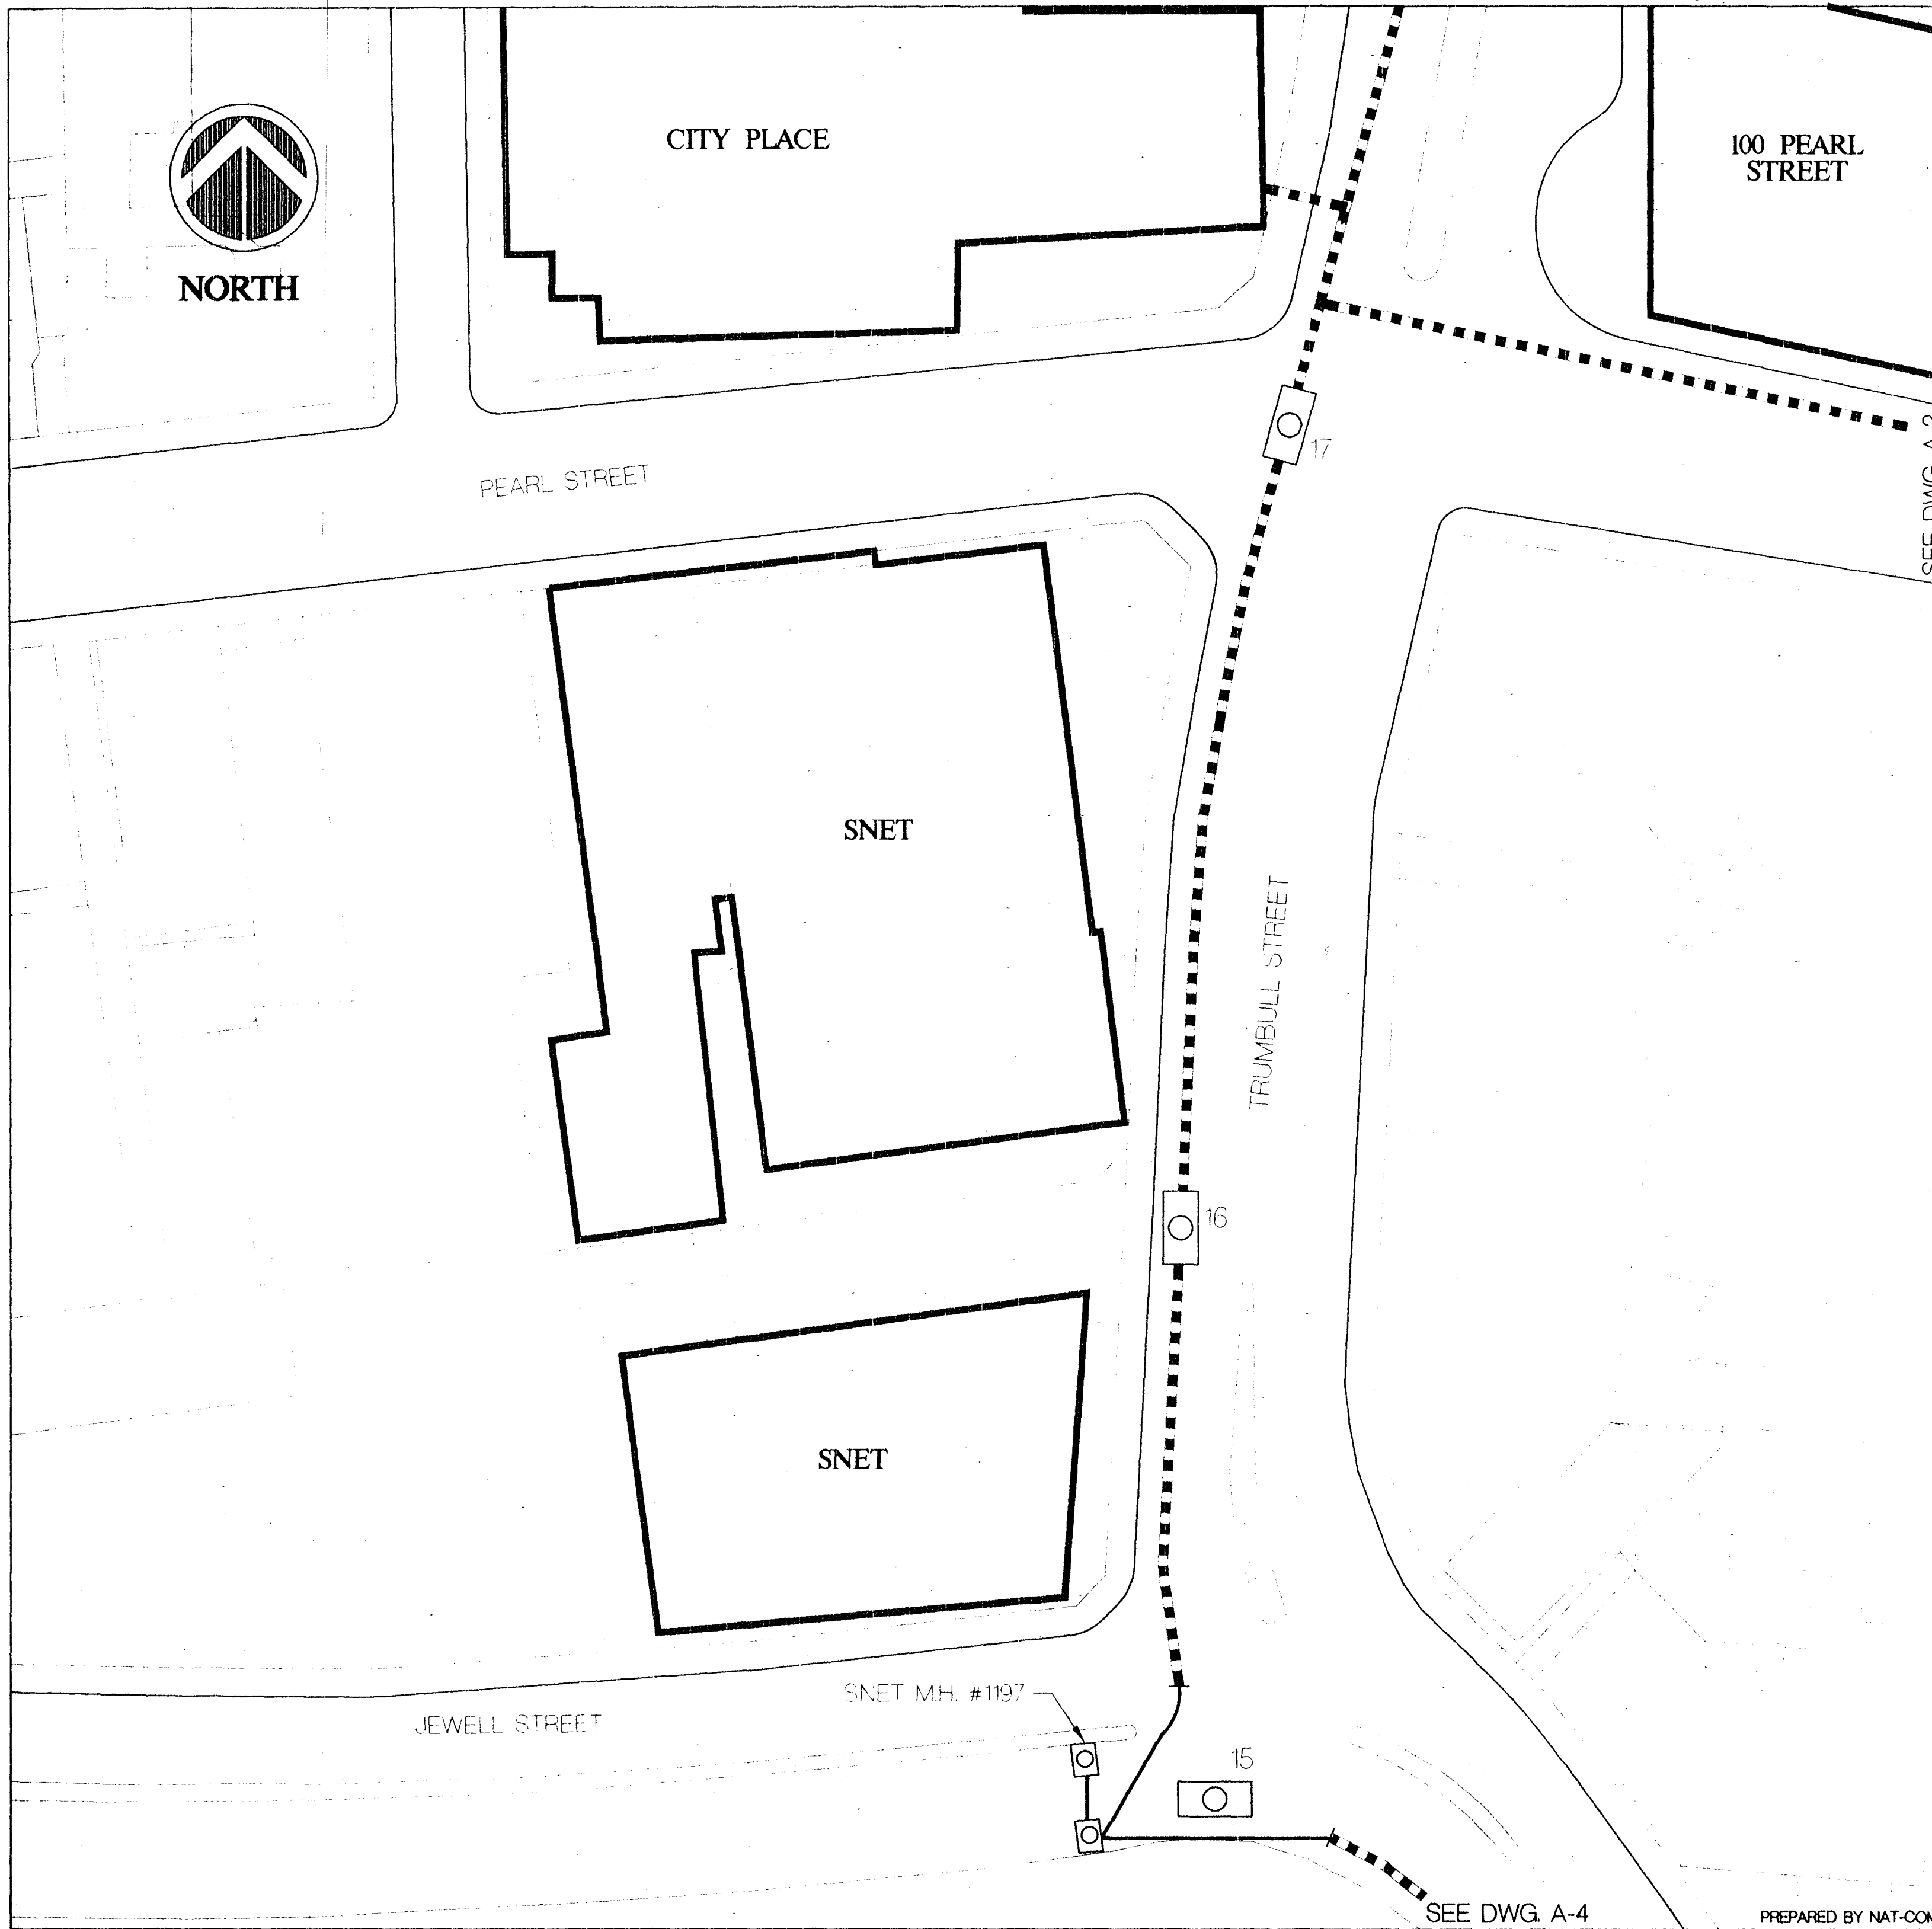

MATERIALS

LEGEND

--- STEAM LINE	--- TV --- PROPERTY LINE
--- CABLE	--- SECTION LINE
--- CONDUIT	--- COUNTY LINE
--- PIPE	--- ROW LINE
--- MARKER	--- MUNICIPAL BNDY.
--- FLOW LINE	--- STATE BNDY.
--- CENTERLINE	• SPICE
--- FENCE	□ HANDHOLE
--- ENG. ELECTRIC	○ MANHOLE
--- ENG. POWER	⊗ REGENERATOR
--- ENG. TELEPHONE	⊗ BROOKS OCCUPIED DUCT
--- ENG. TELEPHONE	⊗ OTHER OCCUPIED DUCT
--- ENG. FURN. DRAIN	◇ RR MILEPOST
--- ENG. GAS GAS	✕ GATE
--- ENG. WATER LINE	◇ SURVEY MONUMENT
--- SAN. SANITARY SEWER	△ PROPERTY OWNER
--- BUR. REF.	◇ MAP SUPPLEMENT
--- TV --- ENG. TV CABLE	
--- TV --- CTV TV CABLE	

REVISIONS

MARK	DATE	DESCRIPTION



**BROOKS
FIBER
COMMUNICATIONS
OF CONNECTICUT, INC.**

THIS DRAWING CONTAINS PROPRIETARY INFORMATION OF BROOKS FIBER COMMUNICATIONS OF CONNECTICUT THAT SHALL NOT BE PUBLISHED, REPRODUCED, COPIED, FURTHER DISCLOSED OR USED AS THE BASIS FOR MANUFACTURE FOR OR SALE OF APPARATUS TO OTHERS THAN BROOKS FIBER COMMUNICATIONS OF CONNECTICUT, INC. EXCEPT BY WRITTEN PERMISSION OF A DULY AUTHORIZED REPRESENTATIVE OF SAID CORP.

SCALE 1"=40'-0"	DATE 4-6-94	DRAWN BY AOS	CHECKED BY RJK
PROJECT HARTFORD F.O. NETWORK		DRAWING NO. A-1	
DRAWING TITLE			