


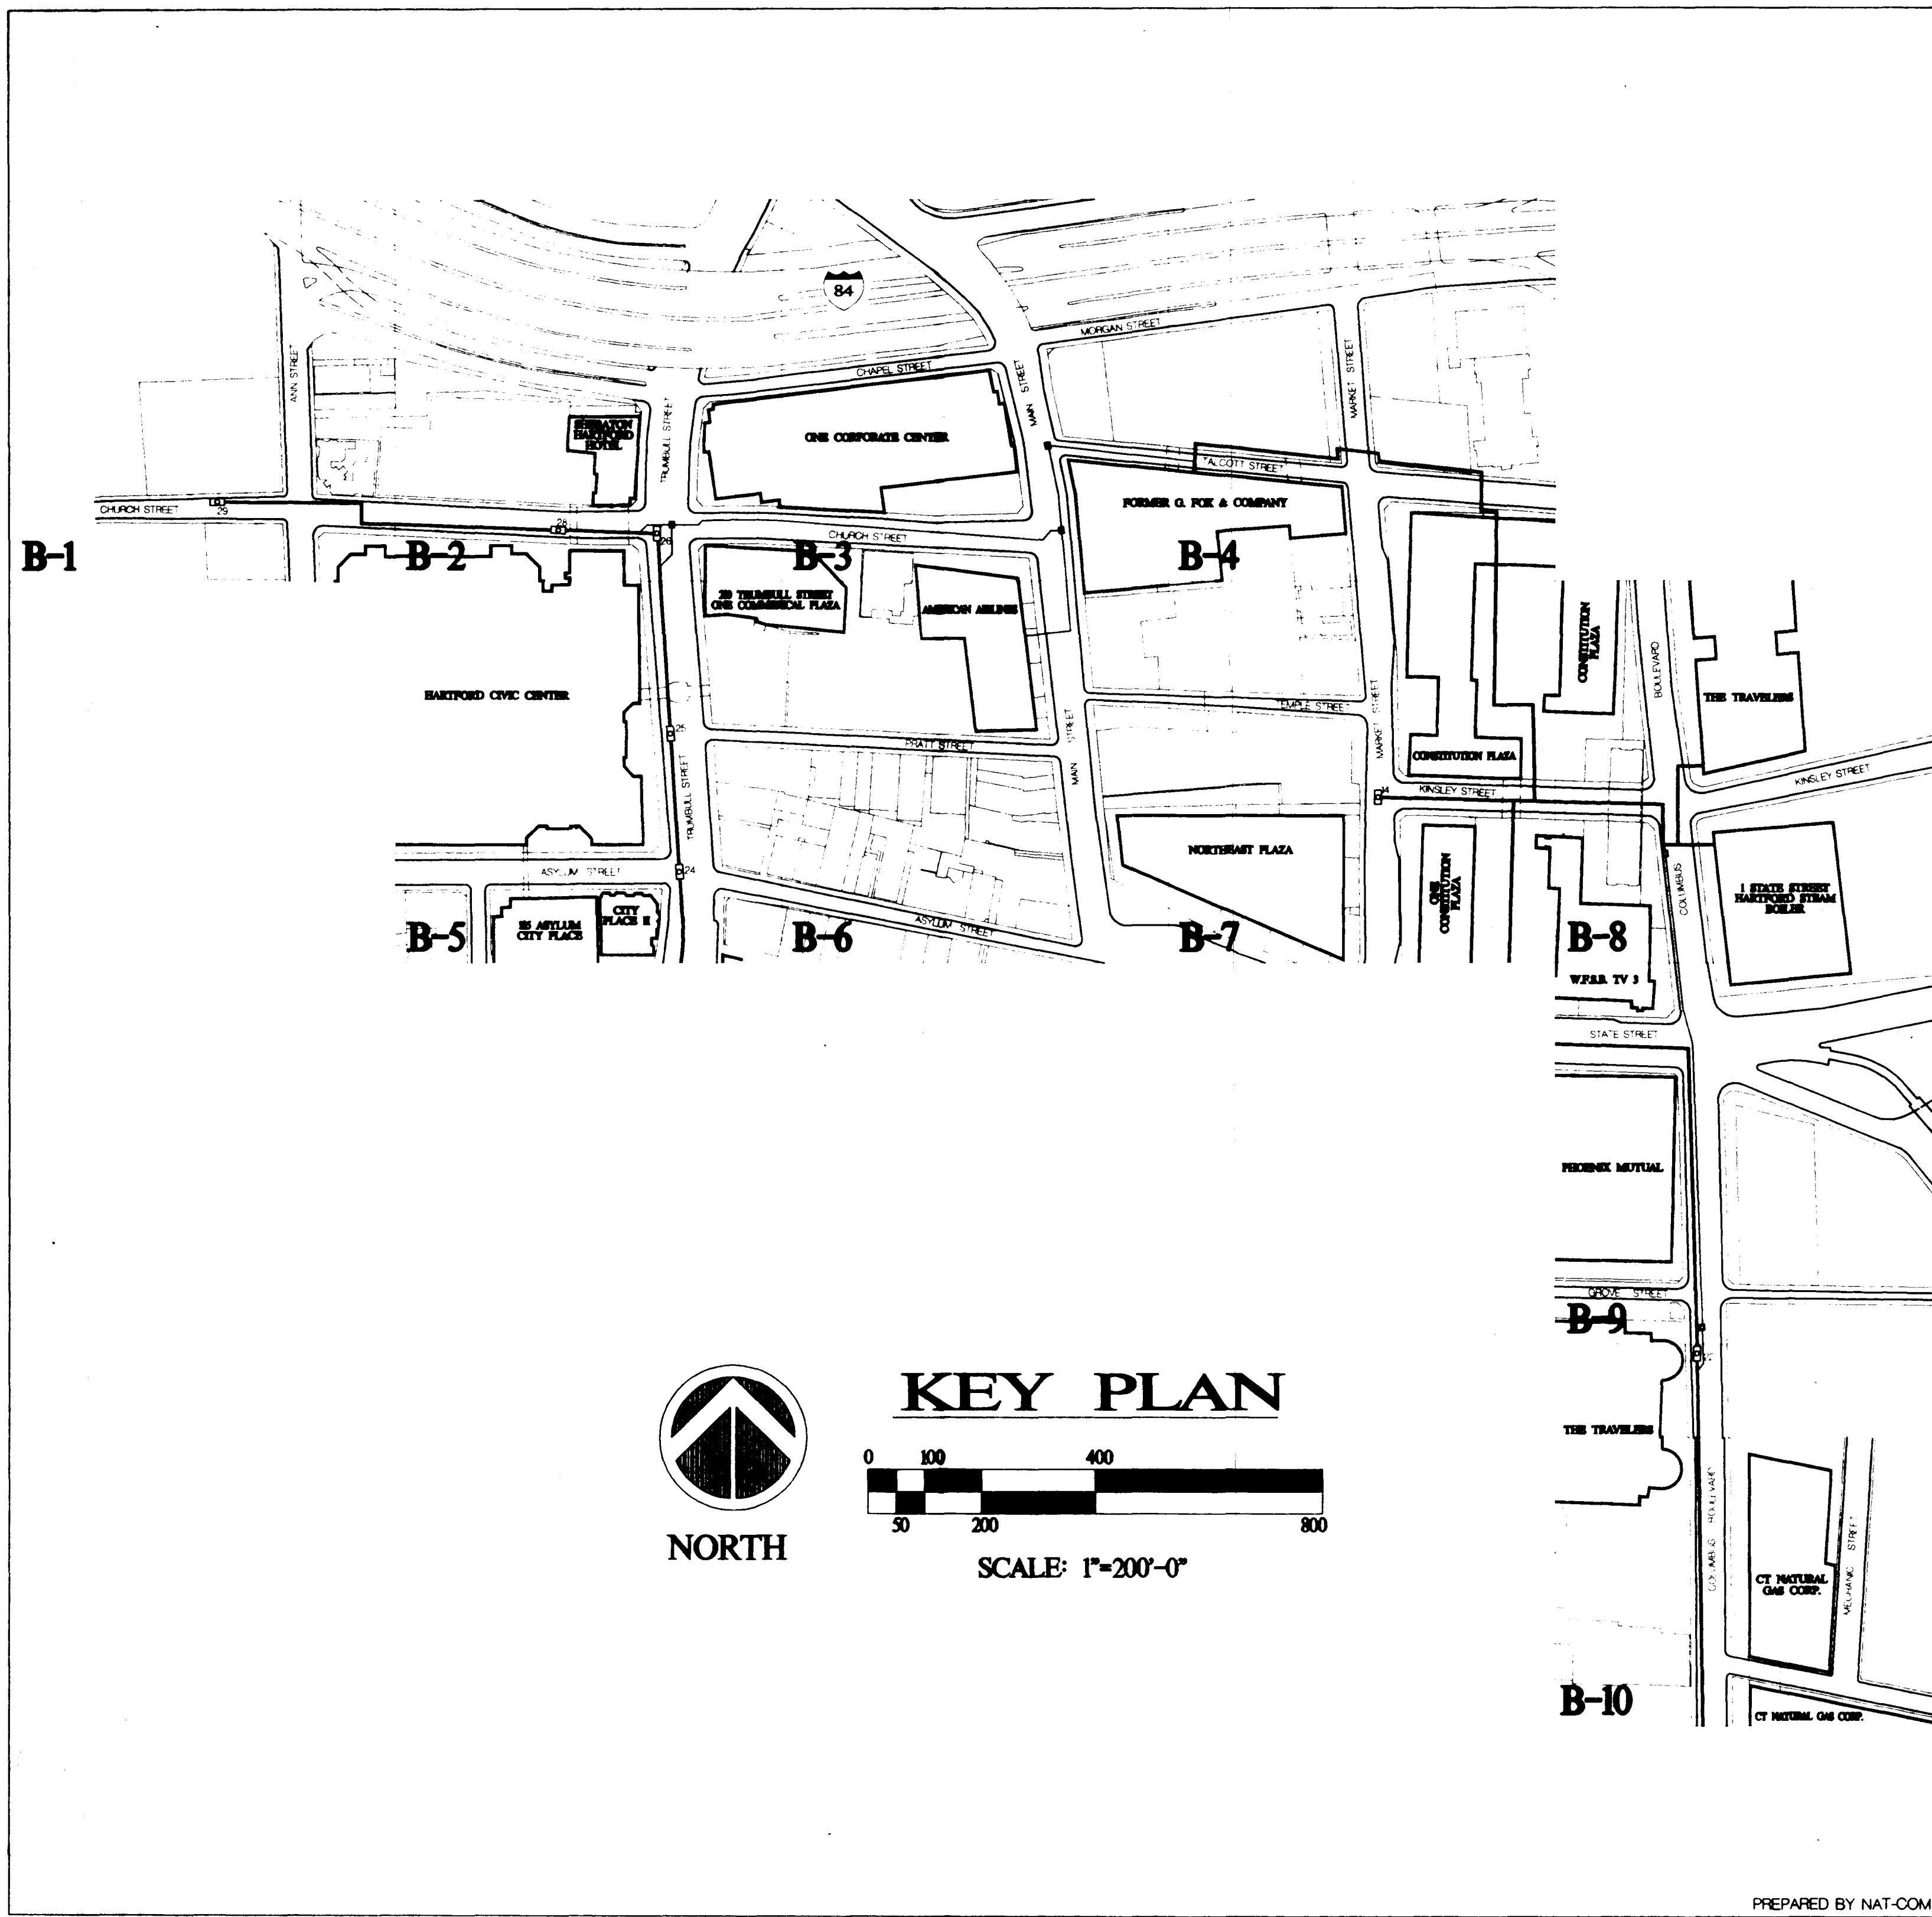

MATERIALS

LEGEND

STEAM LINE	PROPERTY LINE
CABLE	SECTION LINE
CONDUIT	COUNTY LINE
PIPE	ROW LINE
MARKER	MUNICIPAL BNDRY
FLOW LINE	STATE BNDRY
CENTERLINE	SPLICE
FENCE	HANDHOLE
UNG ELECTRIC	MANHOLE
OVH POWER	REGENERATOR
UNG TELEPHONE	BROOKS OCCUPIED DUCT
OVH TELEPHONE	OTHER OCCUPIED DUCT
STORM DRAIN	RR MILEPOST
UNG GAS LINE	GATE
UNG WATER LINE	SURVEY MONUMENT
SANITARY SEWER	PROPERTY OWNER
BURED PIPE	MAP SUPPLEMENT
UNG TV CABLE	
OVH TV CABLE	

REVISIONS

MARK	DATE	DESCRIPTION

BROOKS FIBER COMMUNICATIONS OF CONNECTICUT, INC.

THIS DRAWING CONTAINS PROPRIETARY INFORMATION OF BROOKS FIBER COMMUNICATIONS OF CONNECTICUT THAT SHALL NOT BE PUBLISHED, REPRODUCED, COPIED, FURTHER DISCLOSED OR USED AS THE BASIS FOR MANUFACTURE FOR OR SALE OF APPARATUS TO OTHERS THAN BROOKS FIBER COMMUNICATIONS OF CONNECTICUT, INC. EXCEPT BY WRITTEN PERMISSION OF A DULY AUTHORIZED REPRESENTATIVE OF SAID CORP.

SCALE 1"=200'-0"	DATE 6-10-94	DRAWN BY AOS	CHECKED BY RJK
PROJECT HARTFORD F.O. NETWORK		DRAWING NO.	
DRAWING TITLE		KEY	

PREPARED BY NAT-COM