


THIS MAP PRODUCED BY
ORIGINAL INK DRAWING ON
POLY FILM OR LINEN
BONGIOVANNI GROUP, INC.
75 KITE LANE
NEWINGTON, CT 06111

RECEIVED BY
J. J. Casey
Jan 17 10 00 AM '96
101
101
101

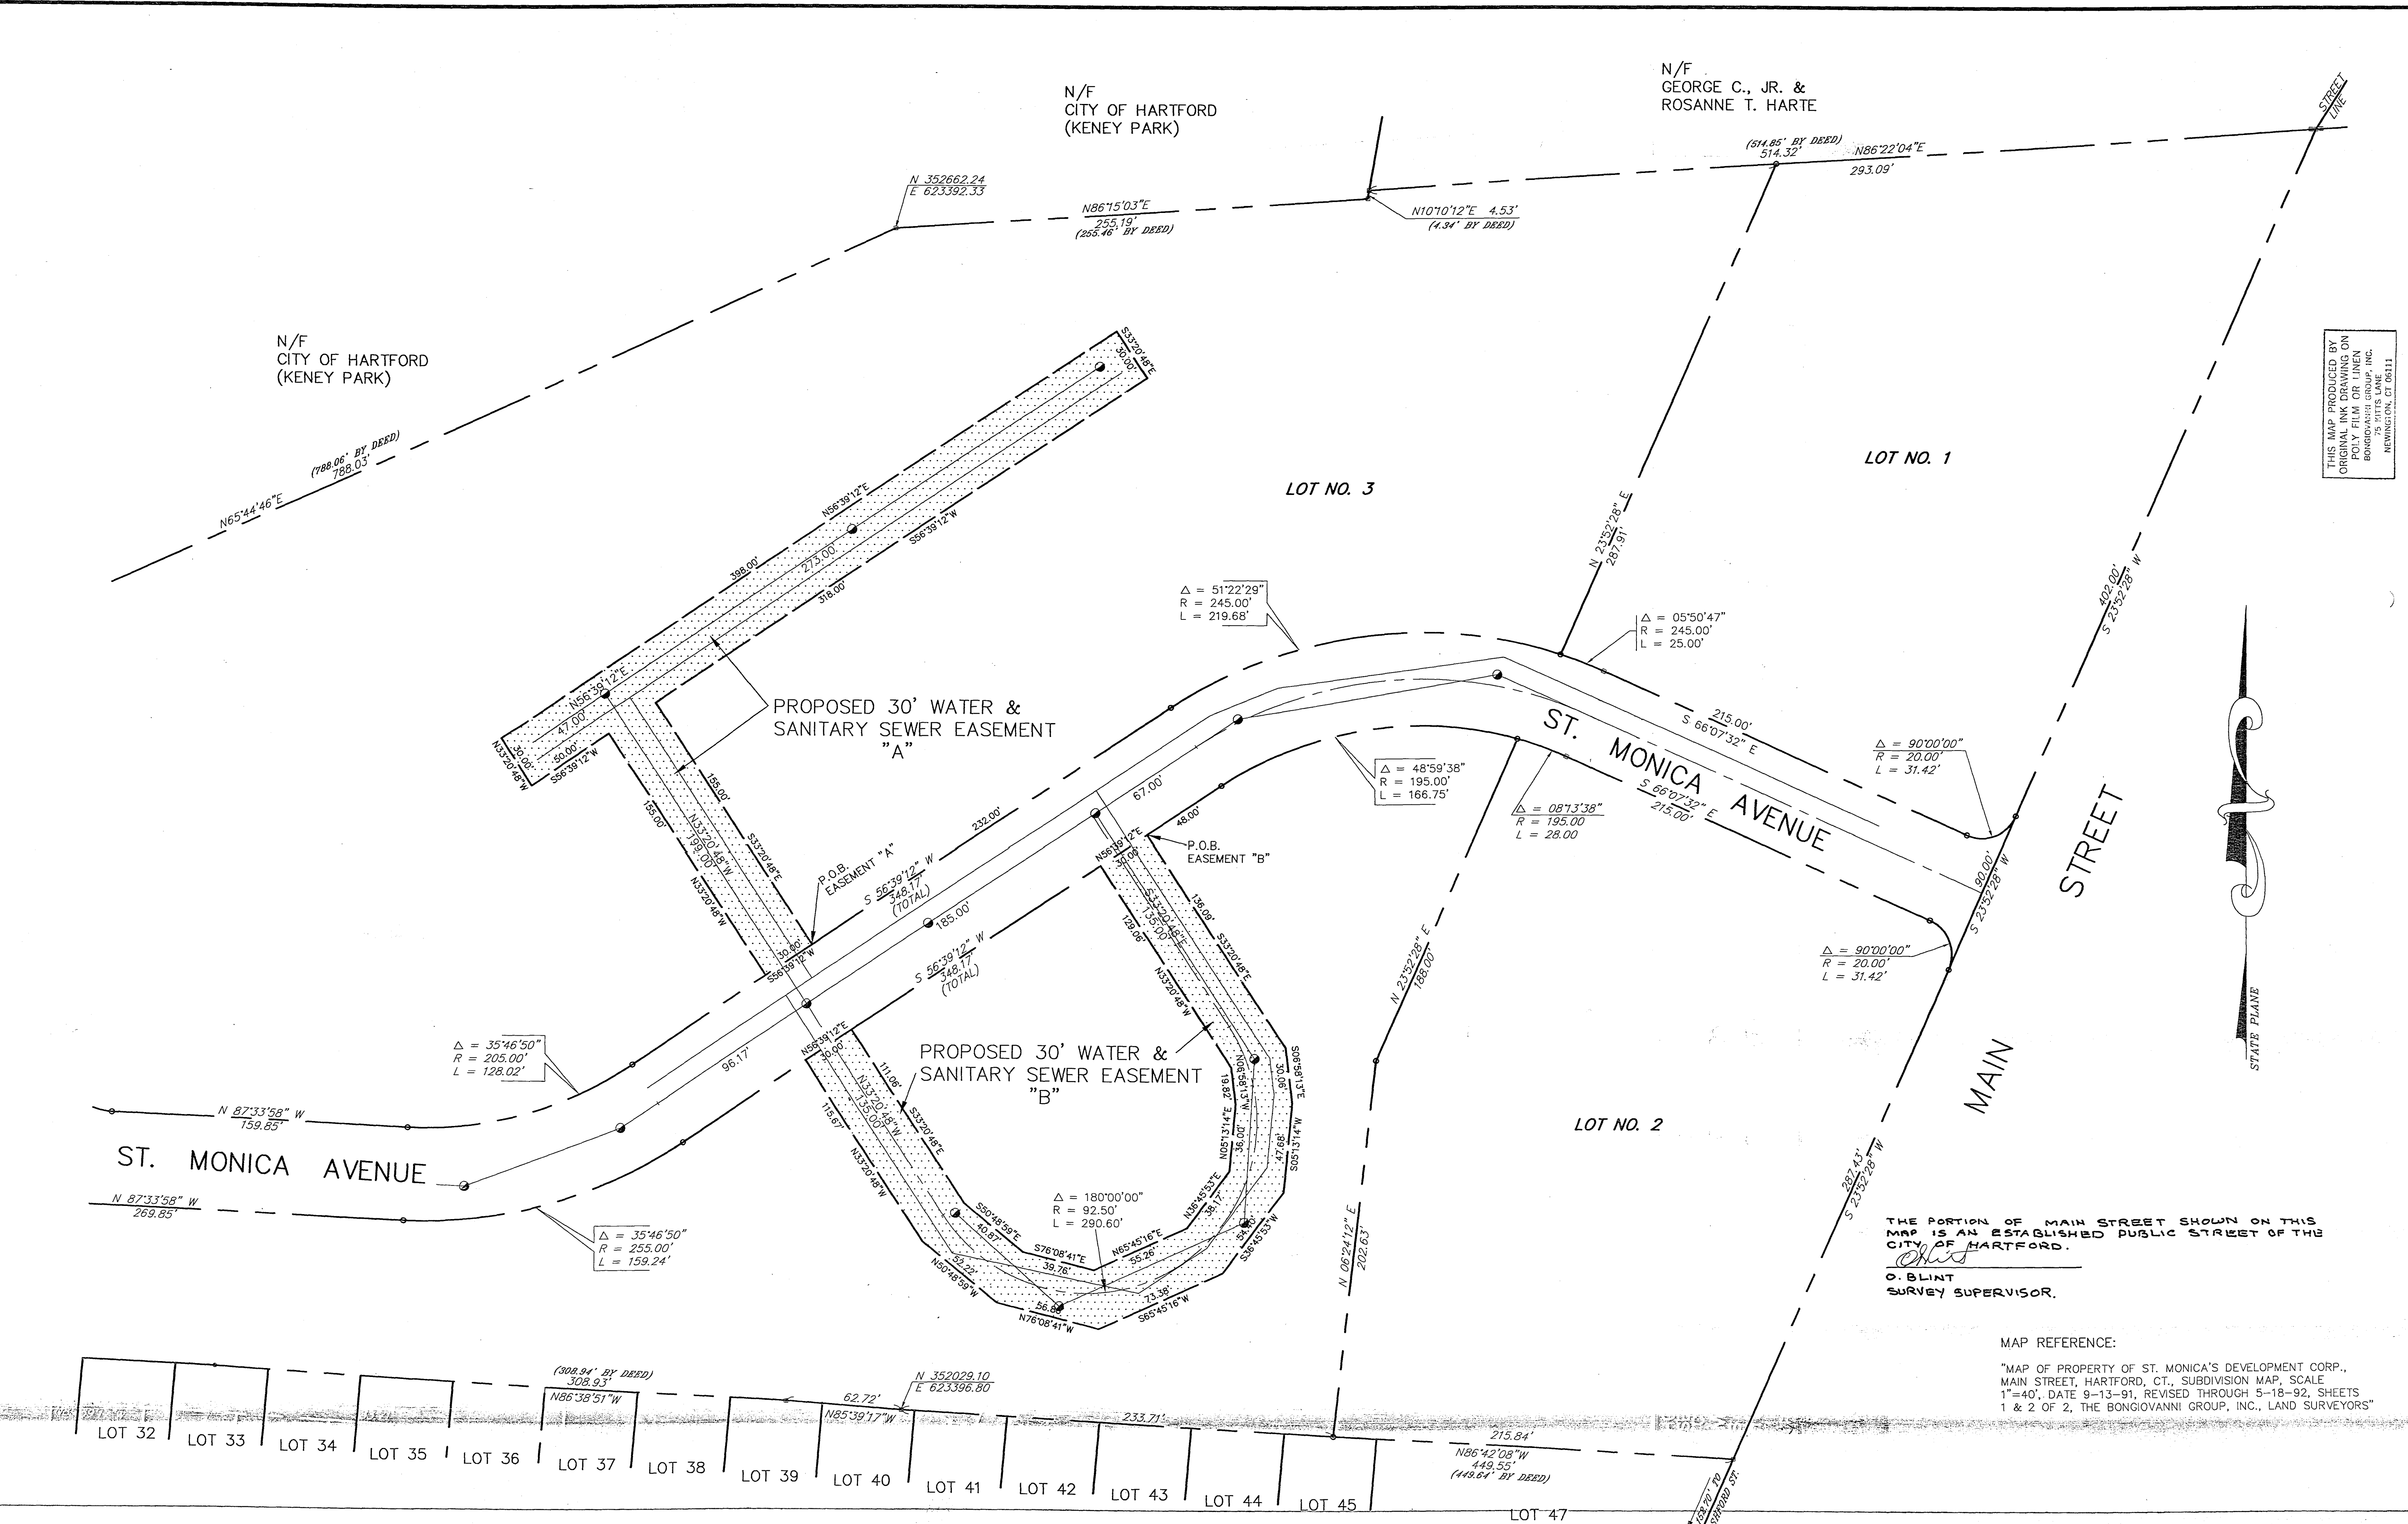

BGI
THE BONGIOVANNI GROUP, INC.
(formerly W.E. Bates Assoc.)
Newington, Conn. 06111
(203) 666-0334

Date:	8-31-95	Scale:	1"=40'
Drawn:	J.E.T.	Checked:	A.B.
Revision		Date	

MAP SHOWING
PROPOSED WATER & SANITARY SEWER EASEMENT
TO BE CONVEYED TO
THE METROPOLITAN DISTRICT COMMISSION
ACROSS PROPERTY OF
ST. MONICA'S DEVELOPMENT CORPORATION
MAIN STREET
HARTFORD, CONNECTICUT

THE PORTION OF MAIN STREET SHOWN ON THIS
MAP IS AN ESTABLISHED PUBLIC STREET OF THE
CITY OF HARTFORD.
[Signature]
O. BLINT
SURVEY SUPERVISOR.

MAP REFERENCE:
"MAP OF PROPERTY OF ST. MONICA'S DEVELOPMENT CORP.,
MAIN STREET, HARTFORD, CT., SUBDIVISION MAP, SCALE
1"=40', DATE 9-13-91, REVISED THROUGH 5-18-92, SHEETS
1 & 2 OF 2, THE BONGIOVANNI GROUP, INC., LAND SURVEYORS"

I HEREBY DECLARE THAT THIS MAP IS SUBSTANTIALLY CORRECT. THIS MAP
AND SURVEY WERE PREPARED IN ACCORDANCE WITH THE STANDARDS OF A
CLASS A-2 SURVEY AS DEFINED IN THE "RECOMMENDED STANDARDS FOR
SURVEYS AND MAPS IN THE STATE OF CONNECTICUT" AS PREPARED AND
ADOPTED BY THE CONNECTICUT ASSOCIATION OF LAND SURVEYORS, INC.,
ON SEPTEMBER 13, 1984 AND EFFECTIVE JANUARY 1, 1987.
[Signature] 8-31-95 14649
SURVEYOR'S SIGNATURE DATE LICENSE NUMBER

WATER
&
SANITARY
EASEMENT

Sheet
1
of
1