
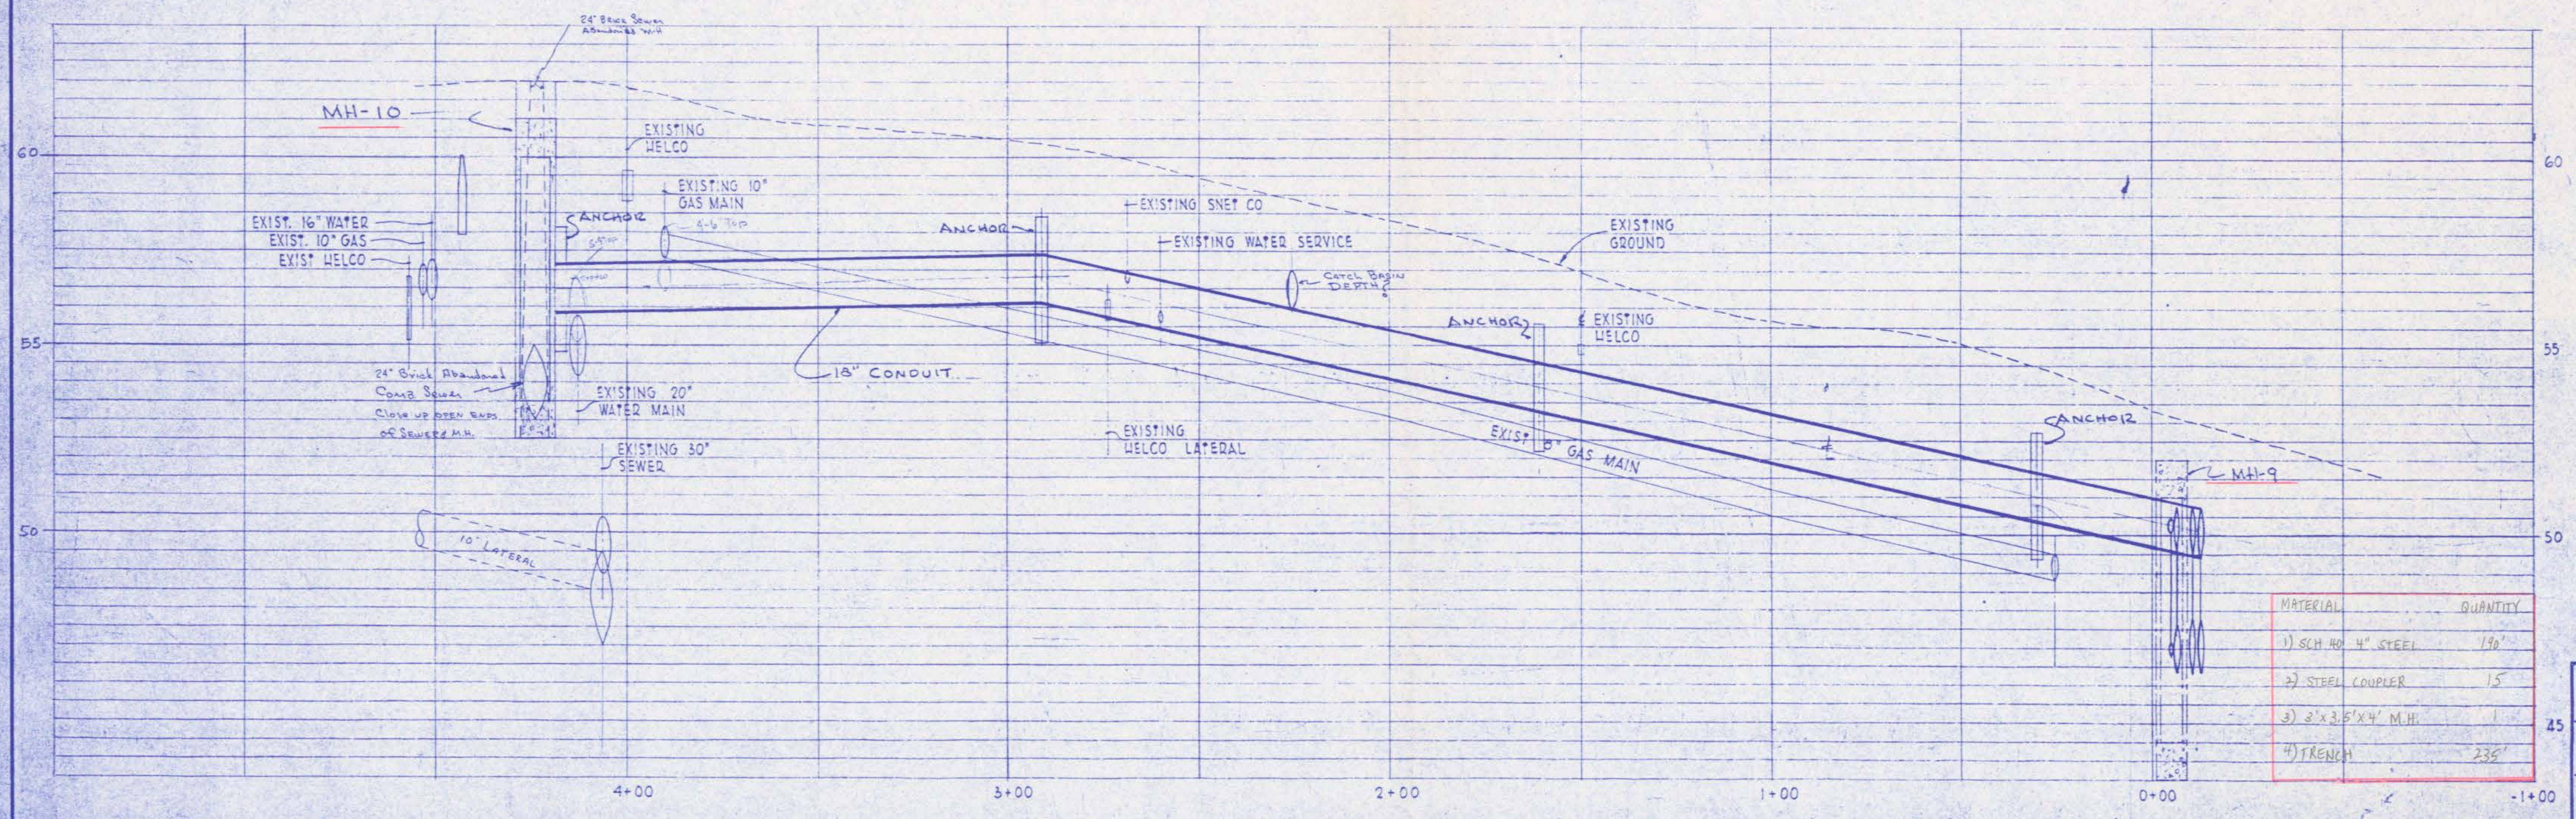


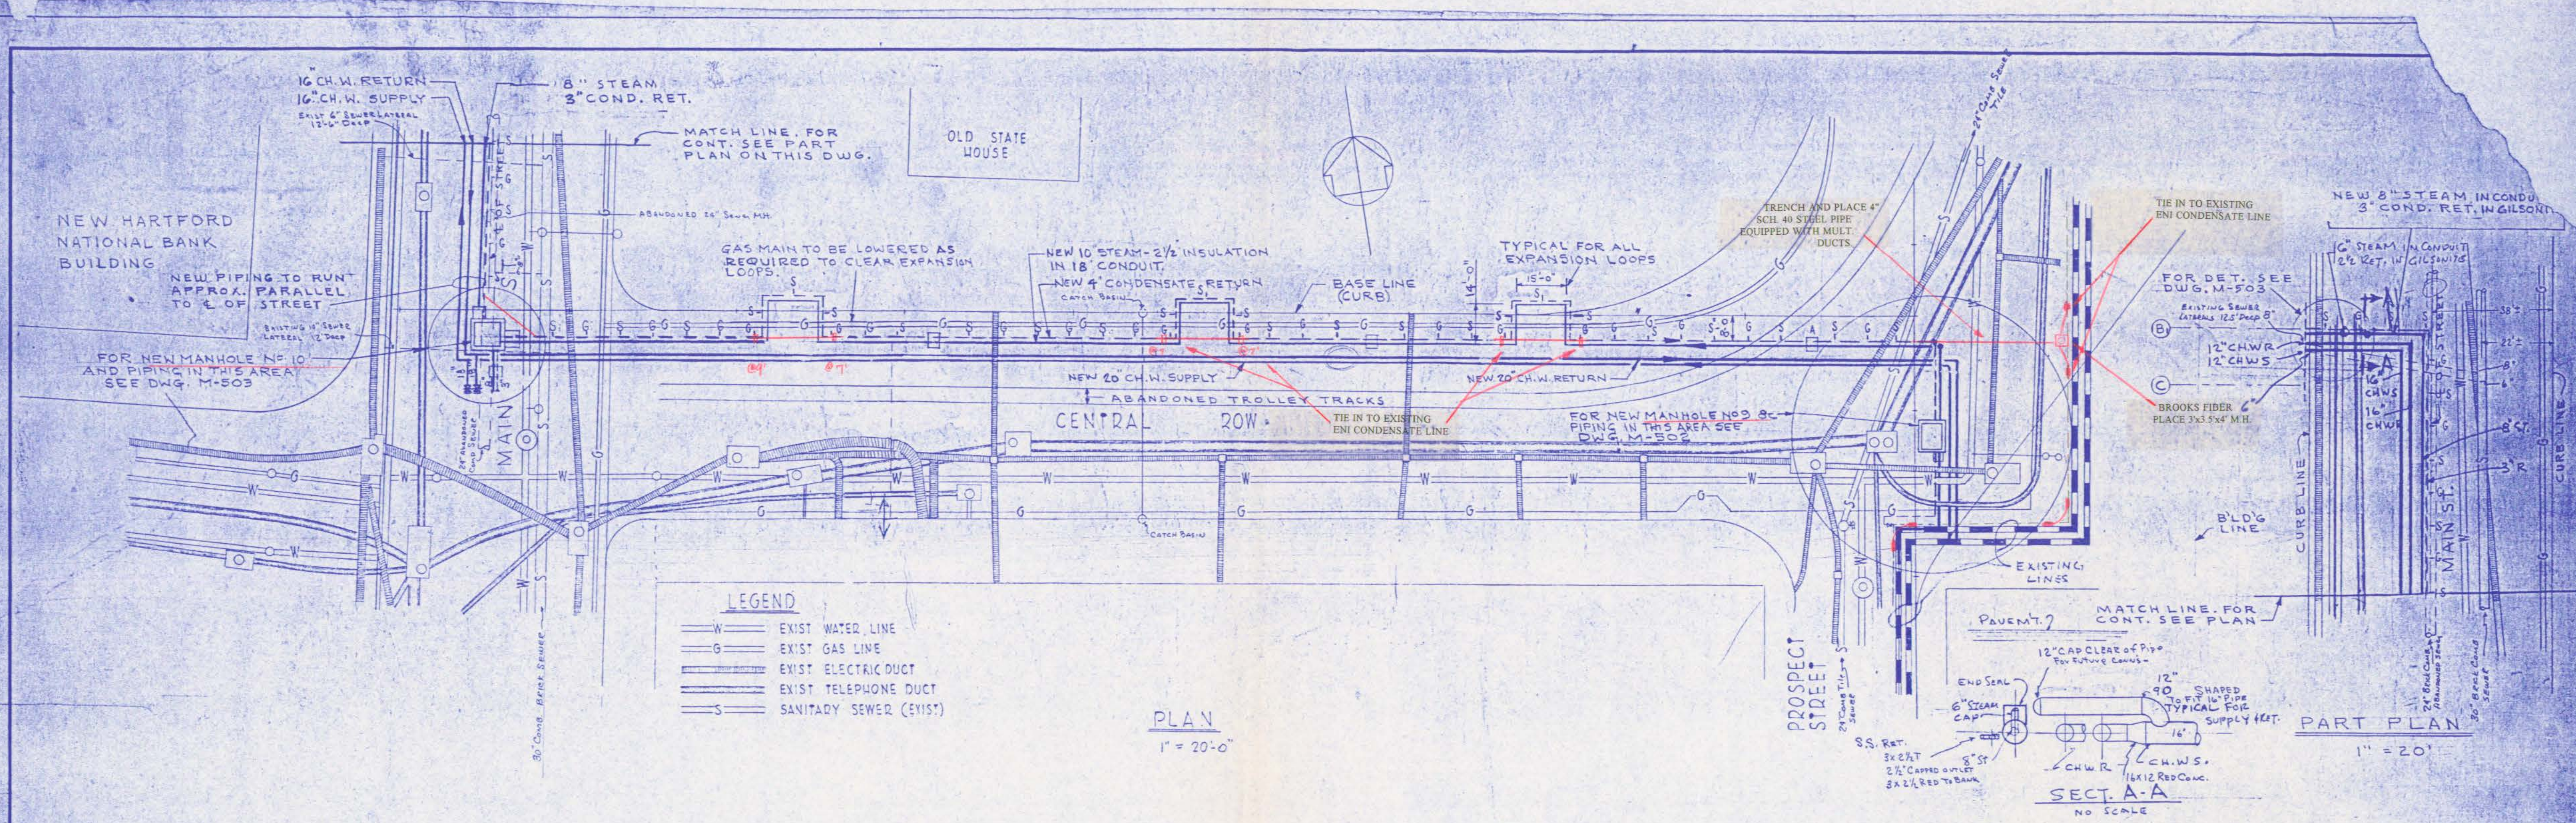

MATERIAL	QUANTITY
1) SCH 40 4" STEEL	190'
2) STEEL COUPLER	15
3) 2'x3.5'x4' M.H.	1
4) TRENCH	235'

DRAWN BY	W.C. C.
CHECKED BY	W.C. C.
DATE	4-7-65
SCALE	AS NOTED
DRAWN BY	H.N.T.

C. N. FLAGG & CO. INC.
MECHANICAL CONTRACTORS
MERIDEN, CONN.

4/8/65 ISSUED FOR CONSTRUCTION

THE HARTFORD STEAM COMPANY			
233 PEARL STREET HARTFORD 4 CONNECTICUT			
SEELYE STEVENSON VALUE & KNECHT CONSULTING ENGINEERS 97 PARK AVENUE NEW YORK 17 N.Y.	DRAWN BY W.C. C.	CENTRAL HEATING AND REFRIGERATION PLANT UNDERGROUND PIPING CENTRAL ROW	
CHARLES DUBOSE AIA ARCHITECT 95 WOODLAND STREET HARTFORD 3 CONNECTICUT	APPROVED BY H.N.T.	SCALE AS NOTED	DATE 1-27-65
		DWG. NO.	M-503

FOR TYPICAL DETAILS OF ANCHORS, SUPPORTS, GUIDES ETC. SEE DWG. M-503.