



MUNICIPAL BUILDING



EXISTING MANHOLE #2

PROSPECT STREET

ARCH STREET

PLAN
1/4" = 1'-0"

ELEVATION A-A
1/4" = 1'-0"

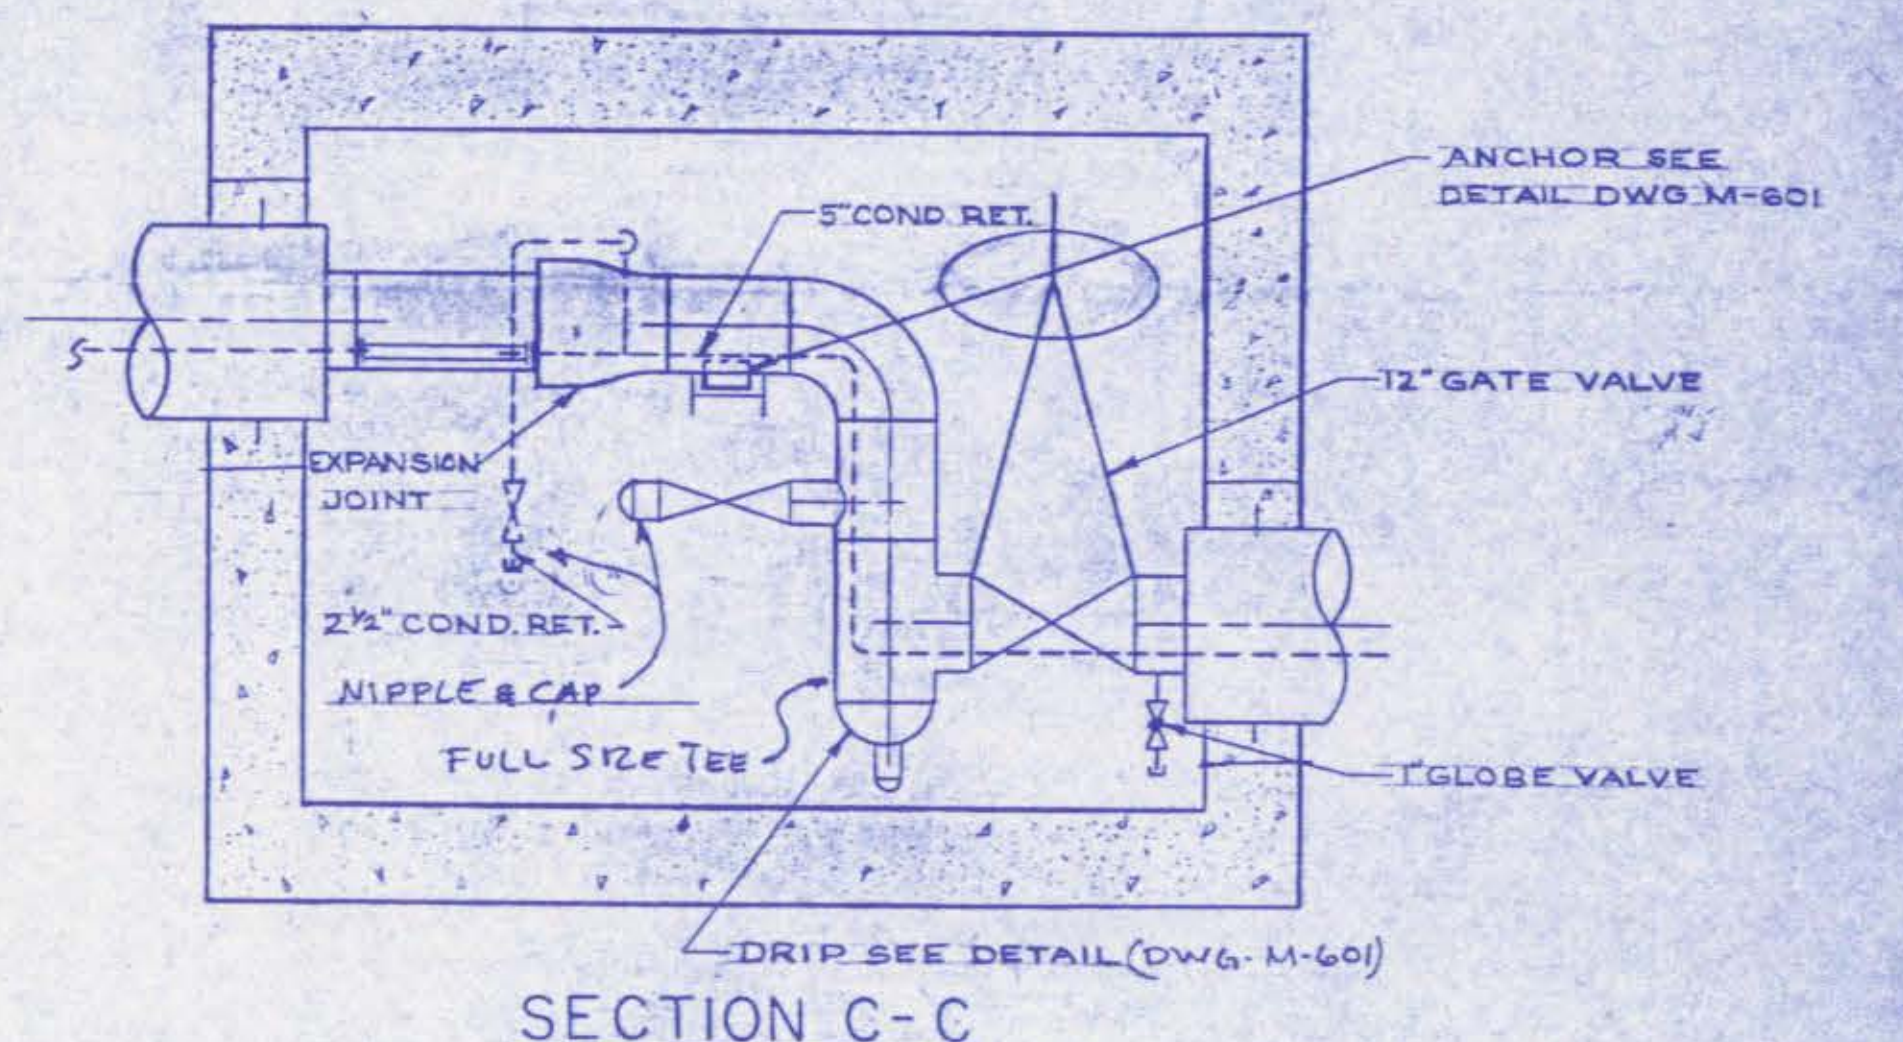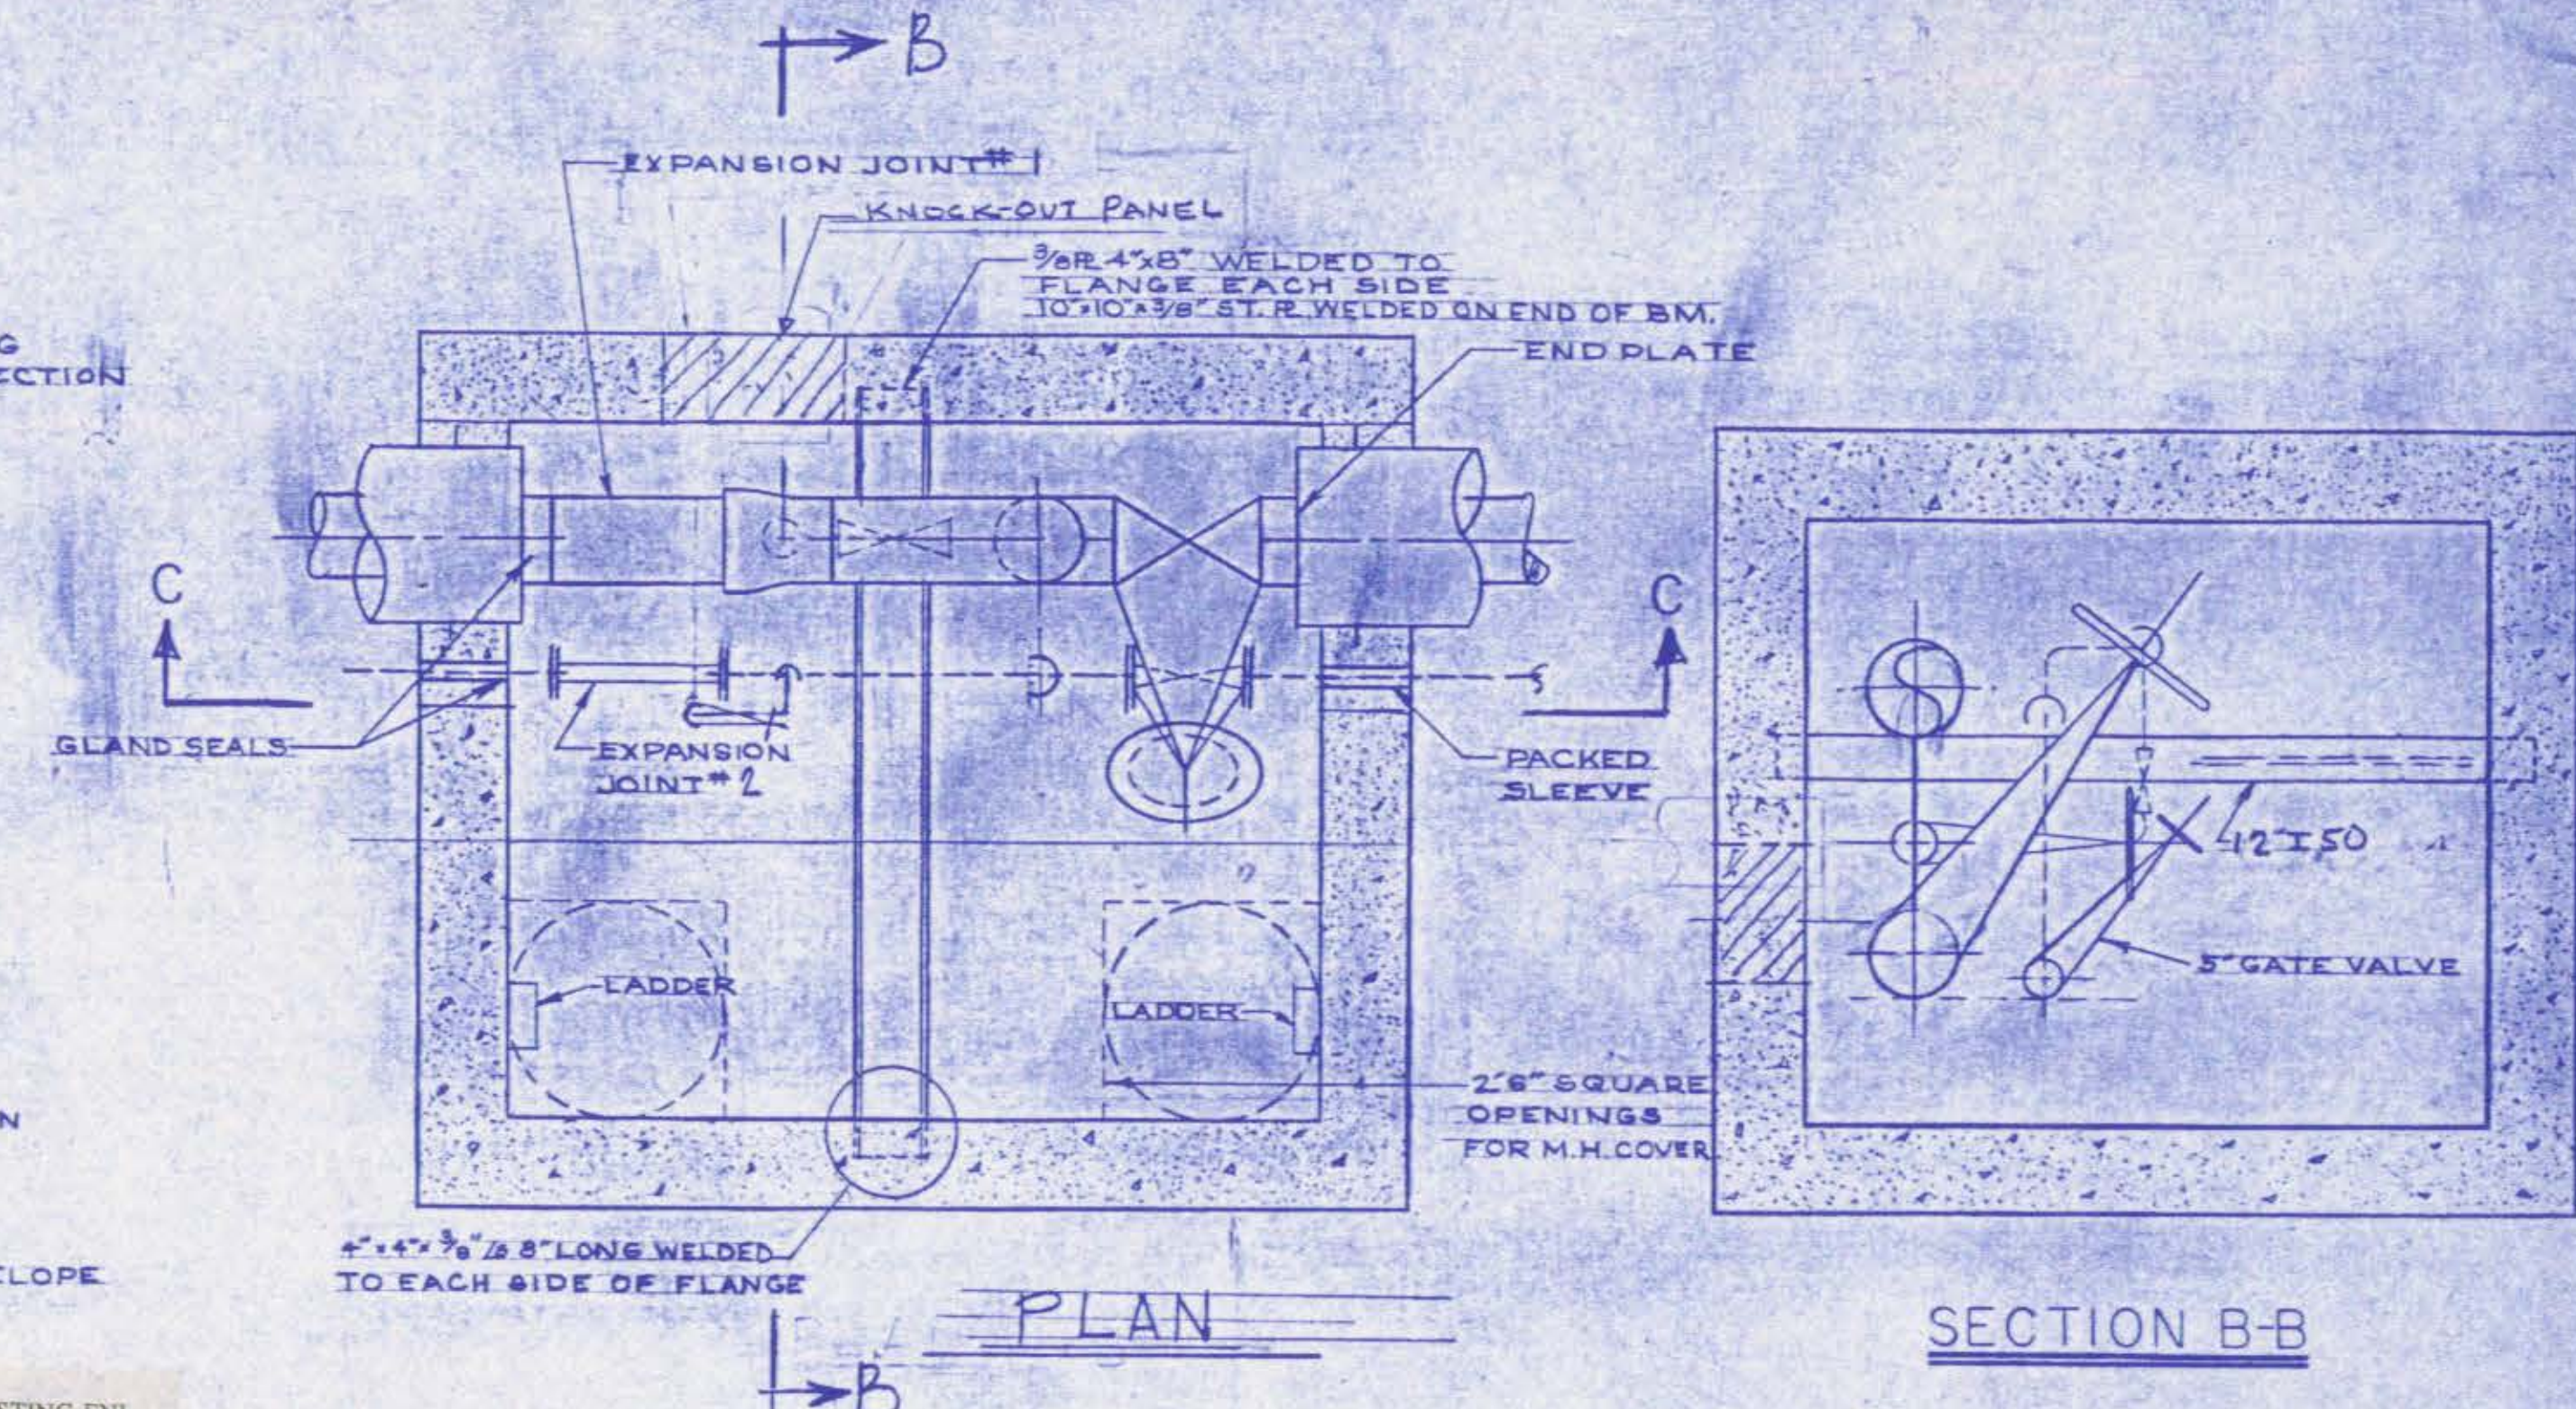

DETAILS MH-II
1/2" = 1'-0"


REV.	DATE	ISSUED FOR CONSTRUCTION	W.L.
1	4-14-66	ISSUED FOR CONSTRUCTION	W.L.

THE HARTFORD STEAM COMPANY			
233 PEARL STREET, HARTFORD 4, CONNECTICUT			
SEELYE STEVENSON VALVE & KNECHT, INC. CONSULTING ENGINEERS 80 PARK AVENUE, NEW YORK 18, N.Y.	DRAWN BY A.J.G.	CENTRAL HEATING AND REFRIGERATION PLANT DISTRIBUTION SYSTEM EXTENSION	
	CHECKED BY W.L.	DETAILS-ARCH AND PROSPECT STS.	
CHARLES DUBOSE, A.I.A. ARCHITECT 85 WOODLAND STREET HARTFORD 3, CONNECTICUT	APPROVED BY W.L.	SCALE NOTED	DATE 4-4-66
	APPROVE BY	DWG. NO. M-605	

MH II #7